



1 Utility  
Scale: 3/8" = 1'-0"

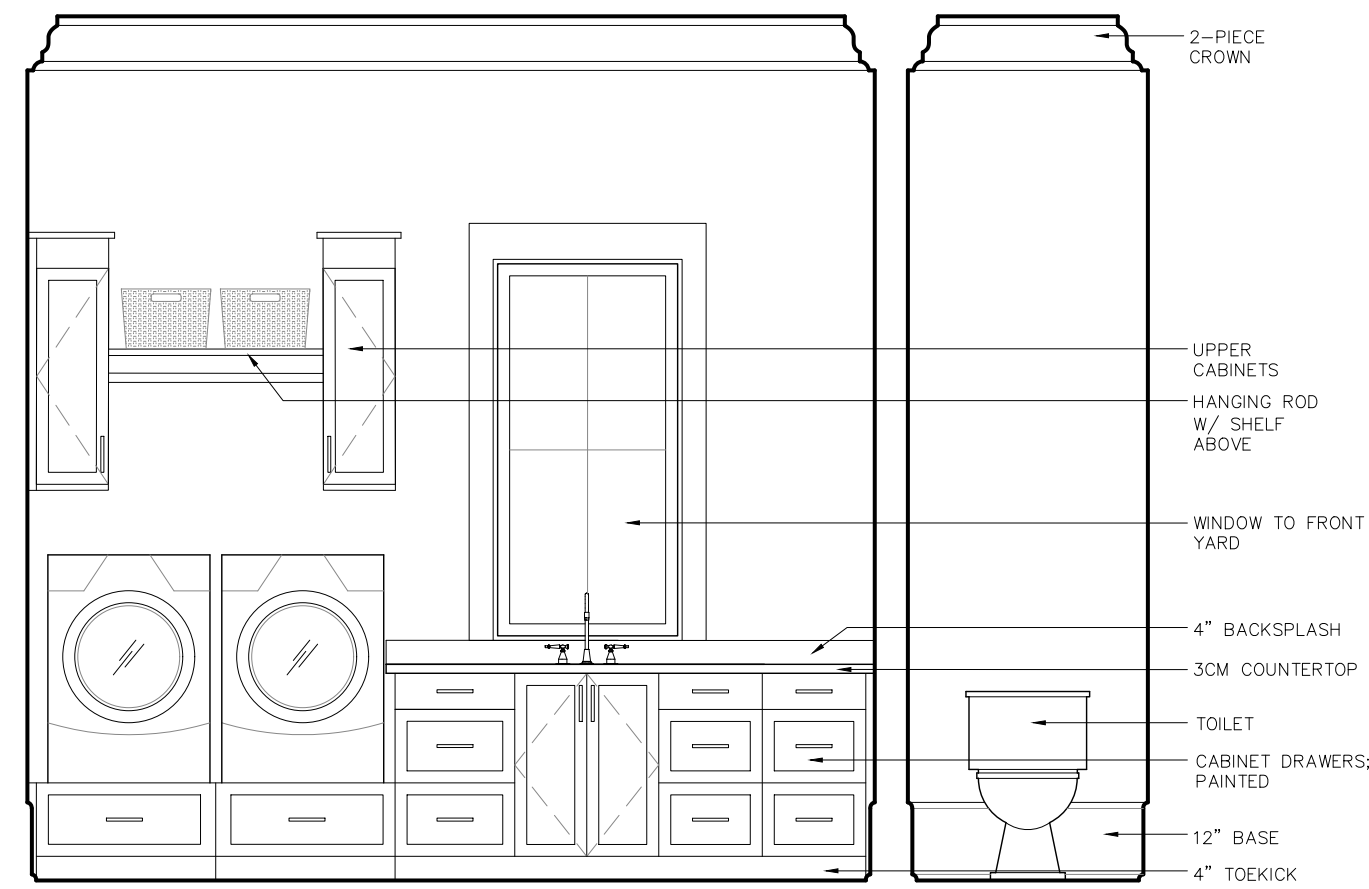


2 Utility  
Scale: 3/8" = 1'-0"

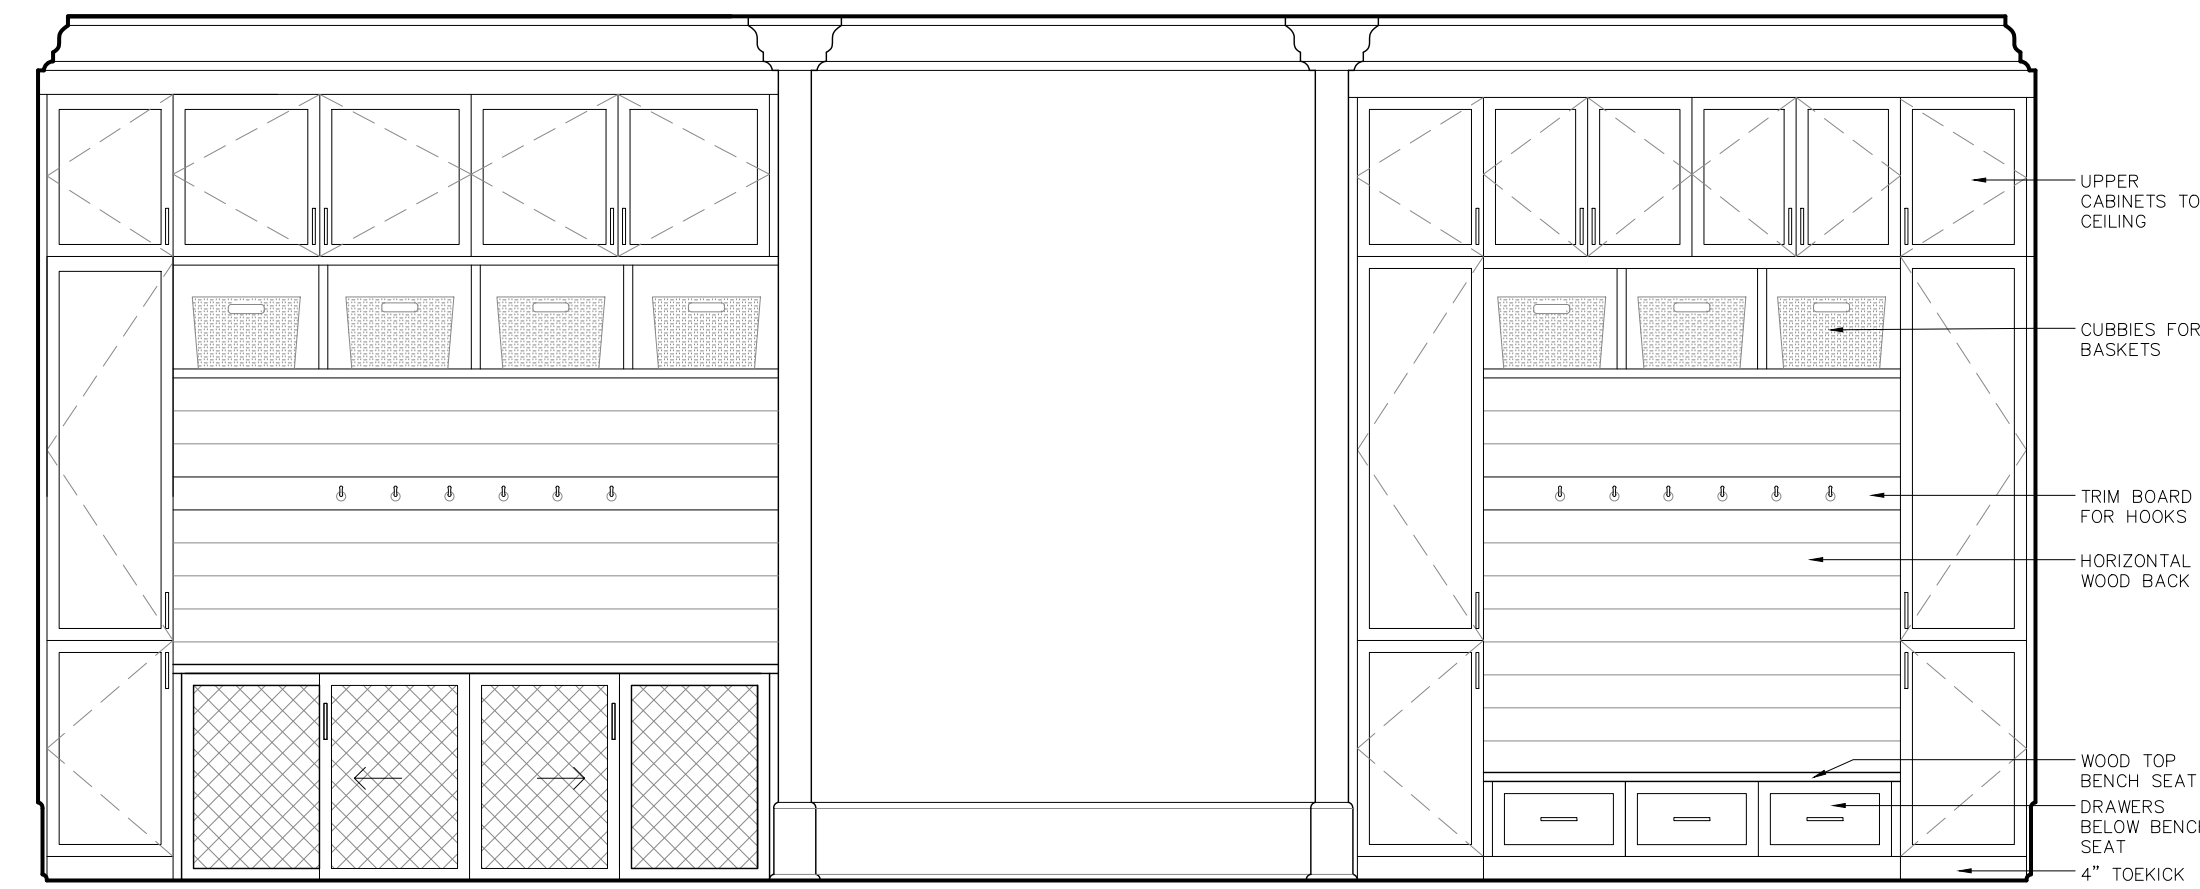


3 Breezeway / Dog Room  
Scale: 3/8" = 1'-0"




4 Butler  
Scale: 3/8" = 1'-0"

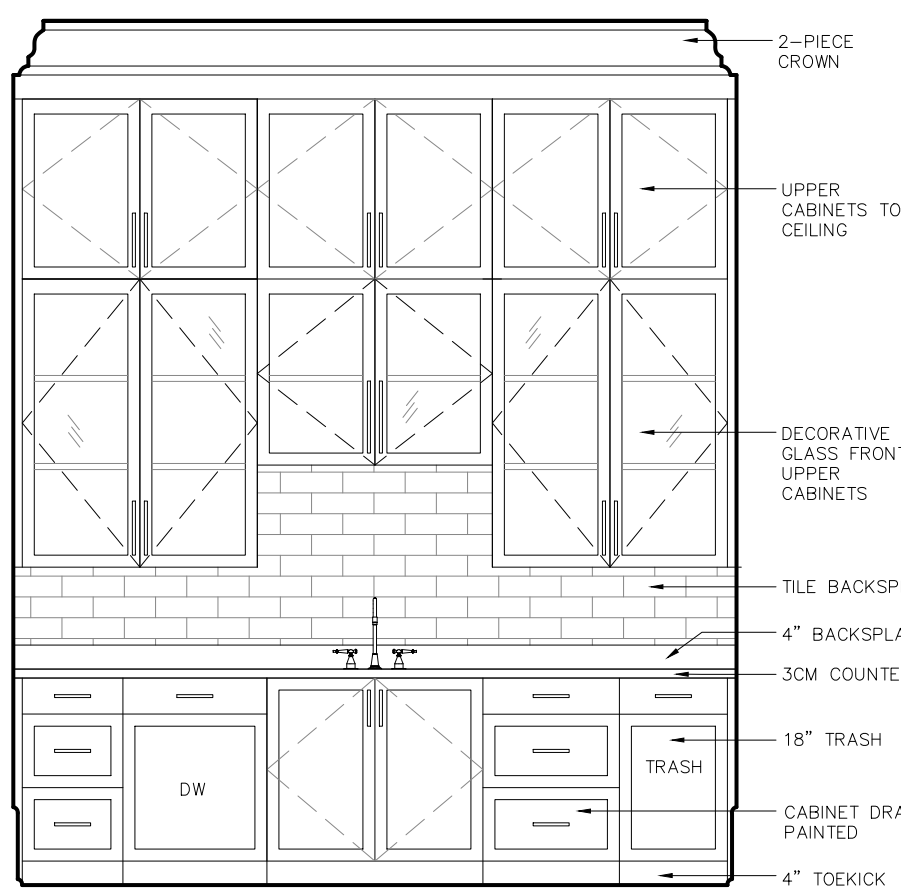


5 Dirty Kitchen  
Scale: 3/8" = 1'-0"

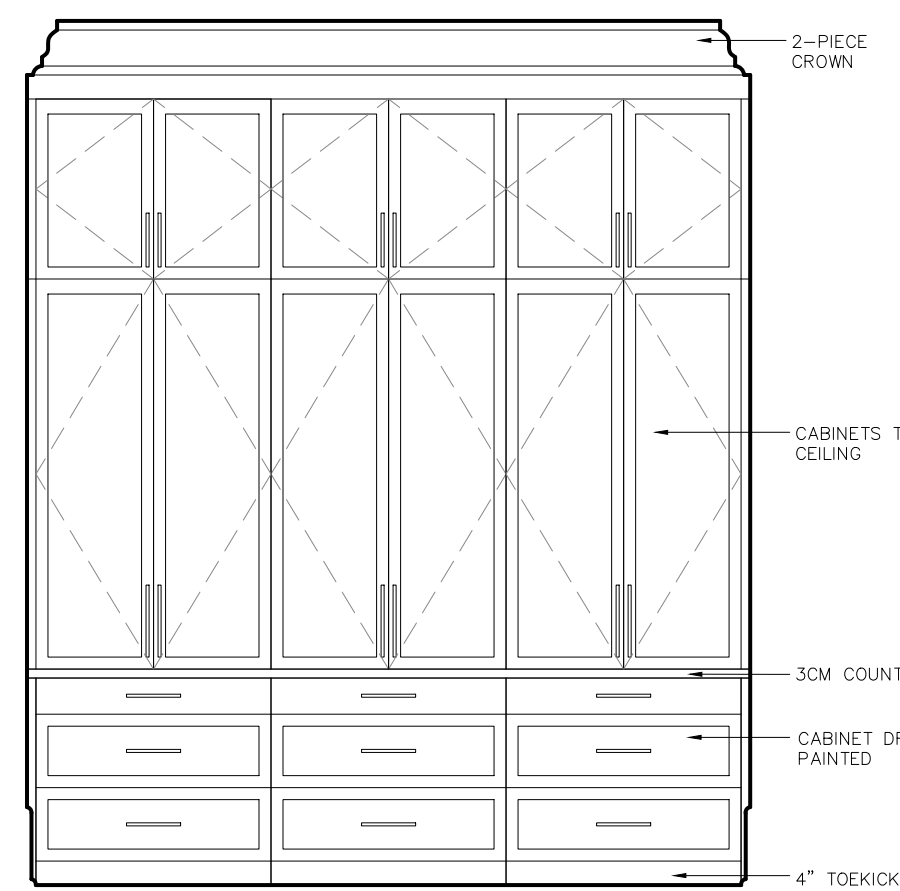


6 Dirty Kitchen  
Scale: 3/8" = 1'-0"

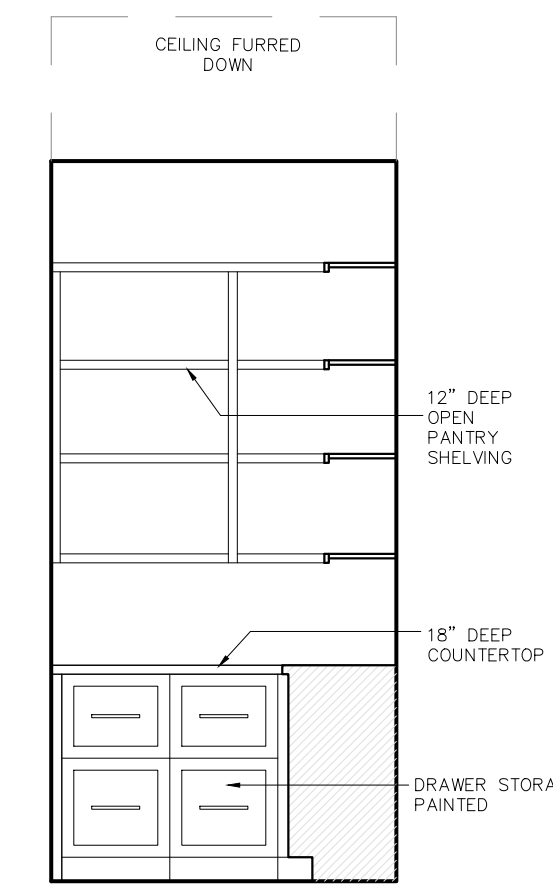


7 Pantry  
Scale: 3/8" = 1'-0"

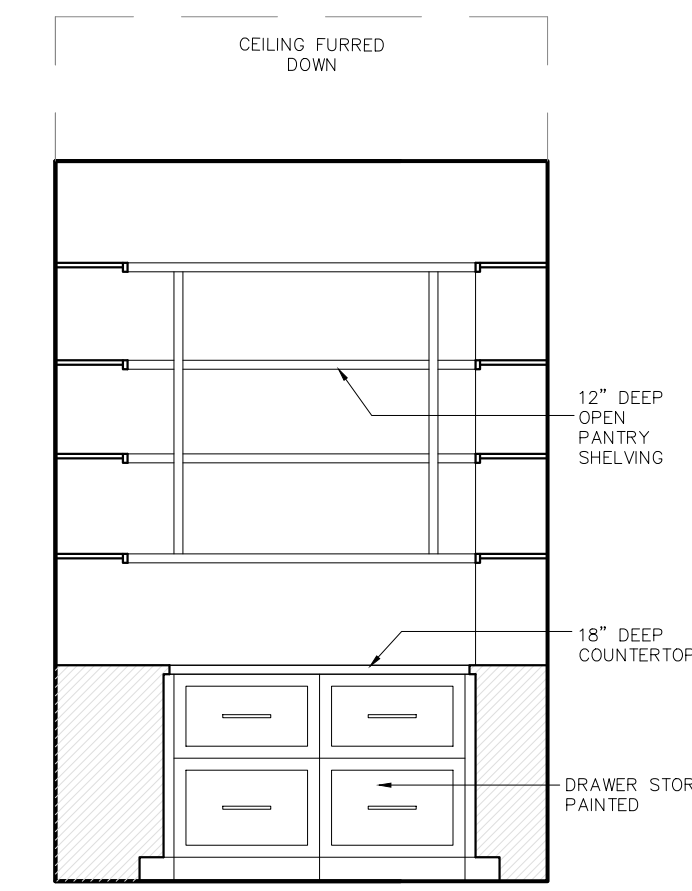


8 Pantry  
Scale: 3/8" = 1'-0"

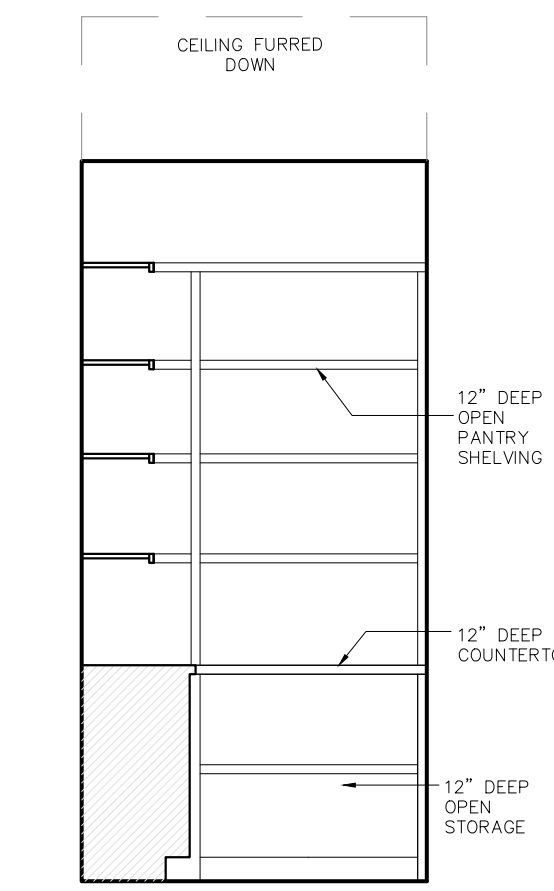


9 Pantry  
Scale: 3/8" = 1'-0"

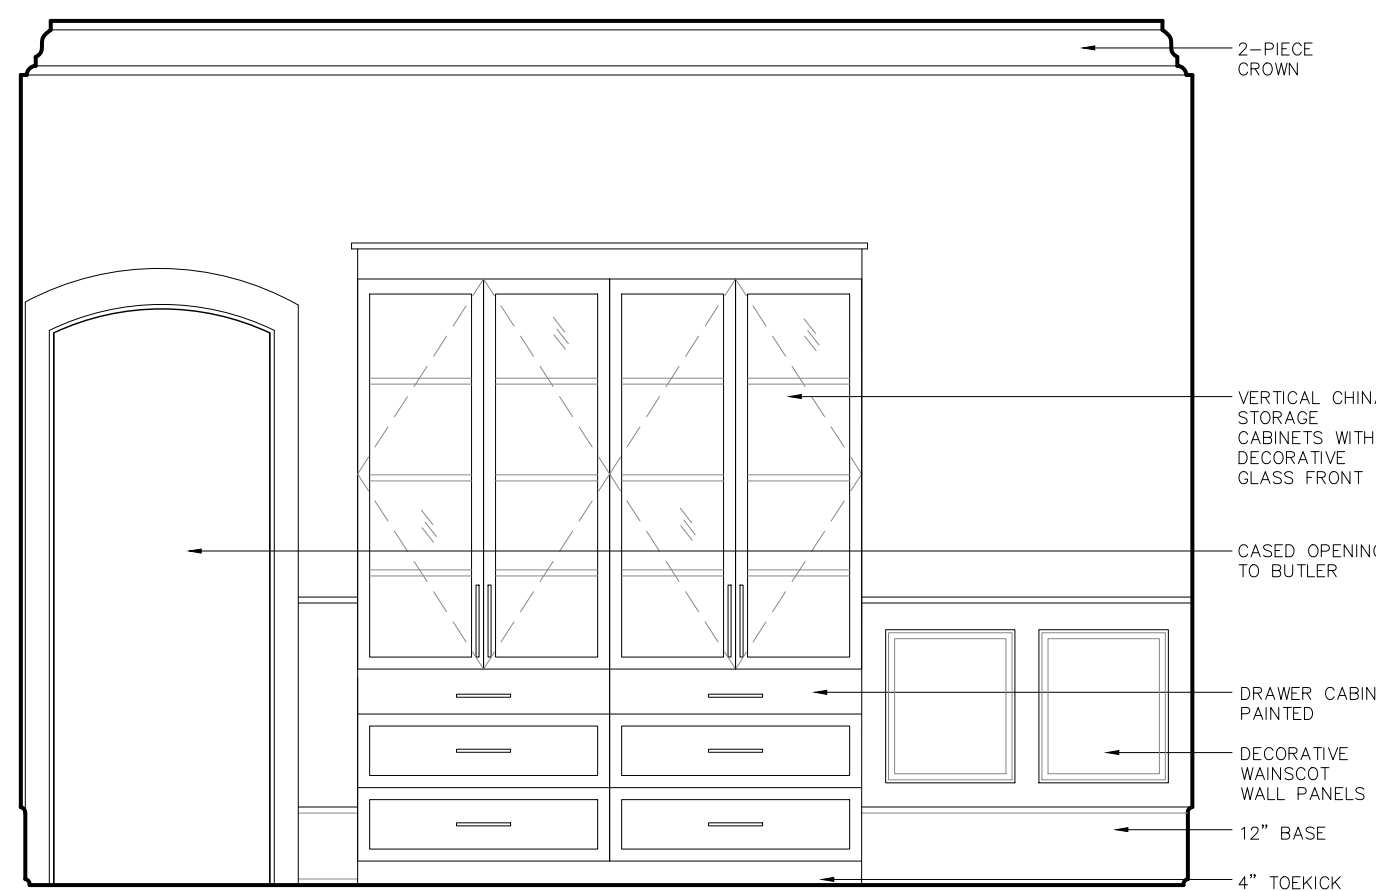


10 Dining  
Scale: 3/8" = 1'-0"

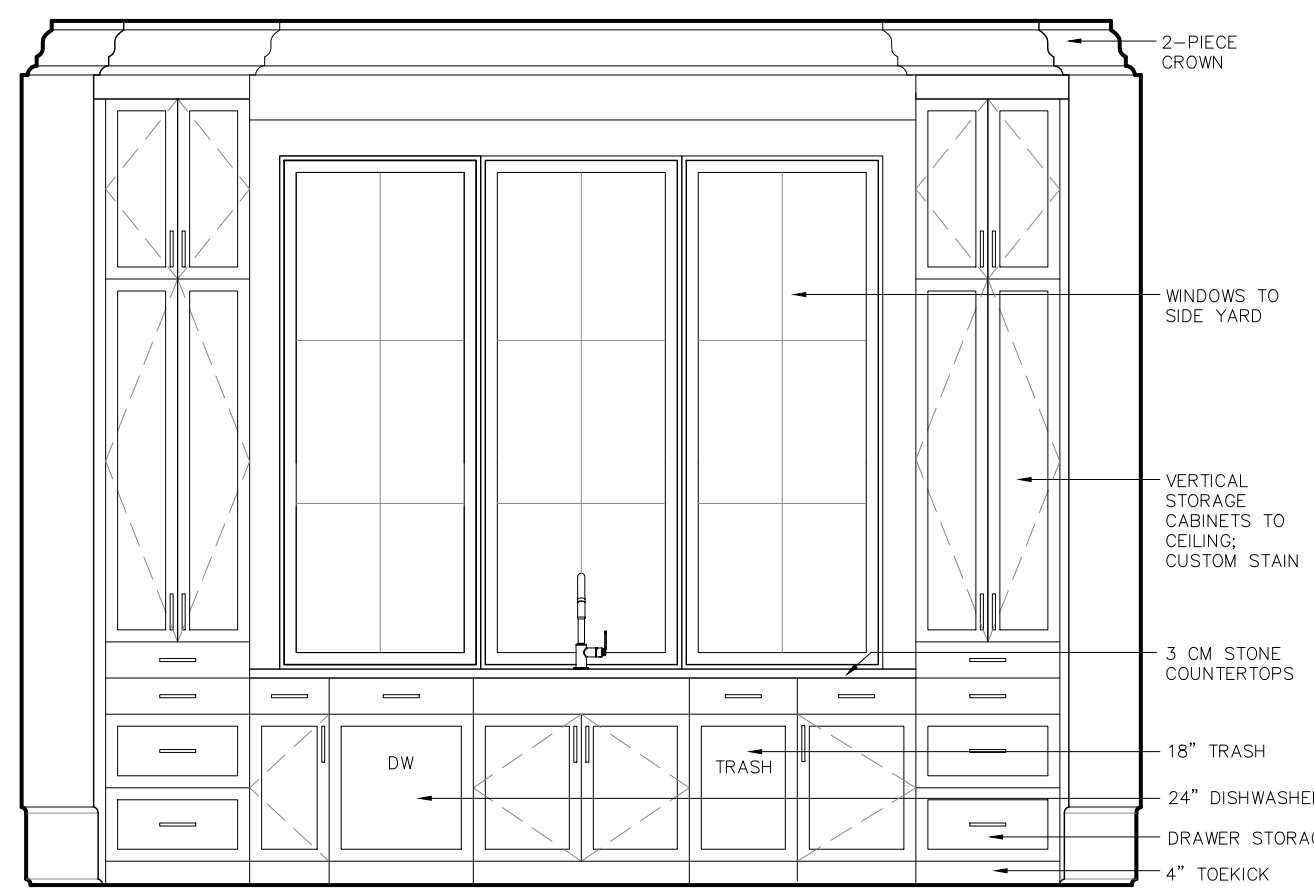

11 Kitchen  
Scale: 3/8" = 1'-0"

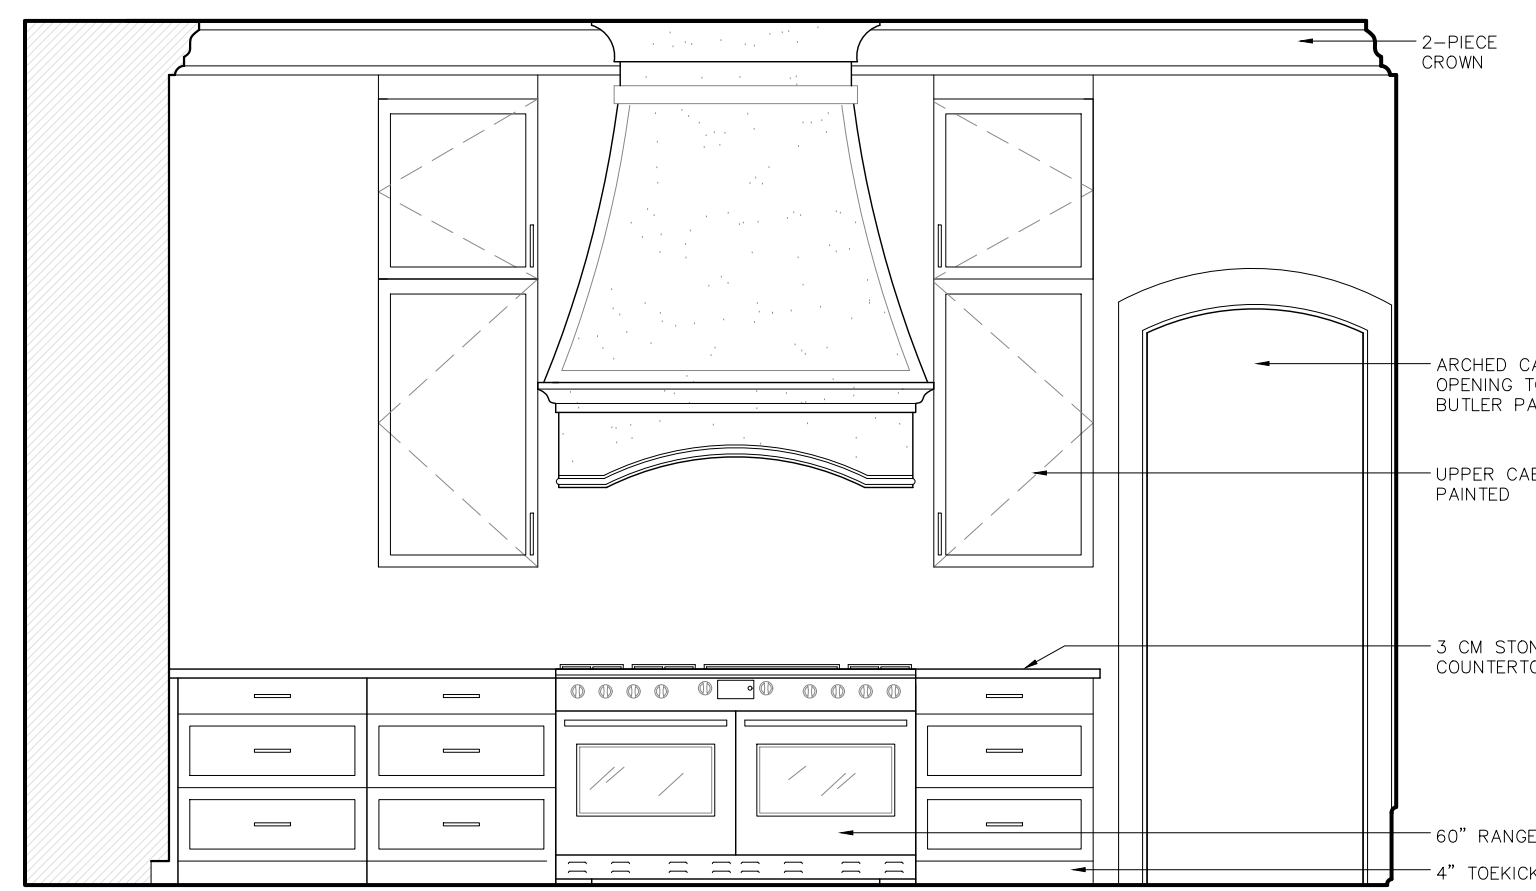

12 Kitchen  
Scale: 3/8" = 1'-0"

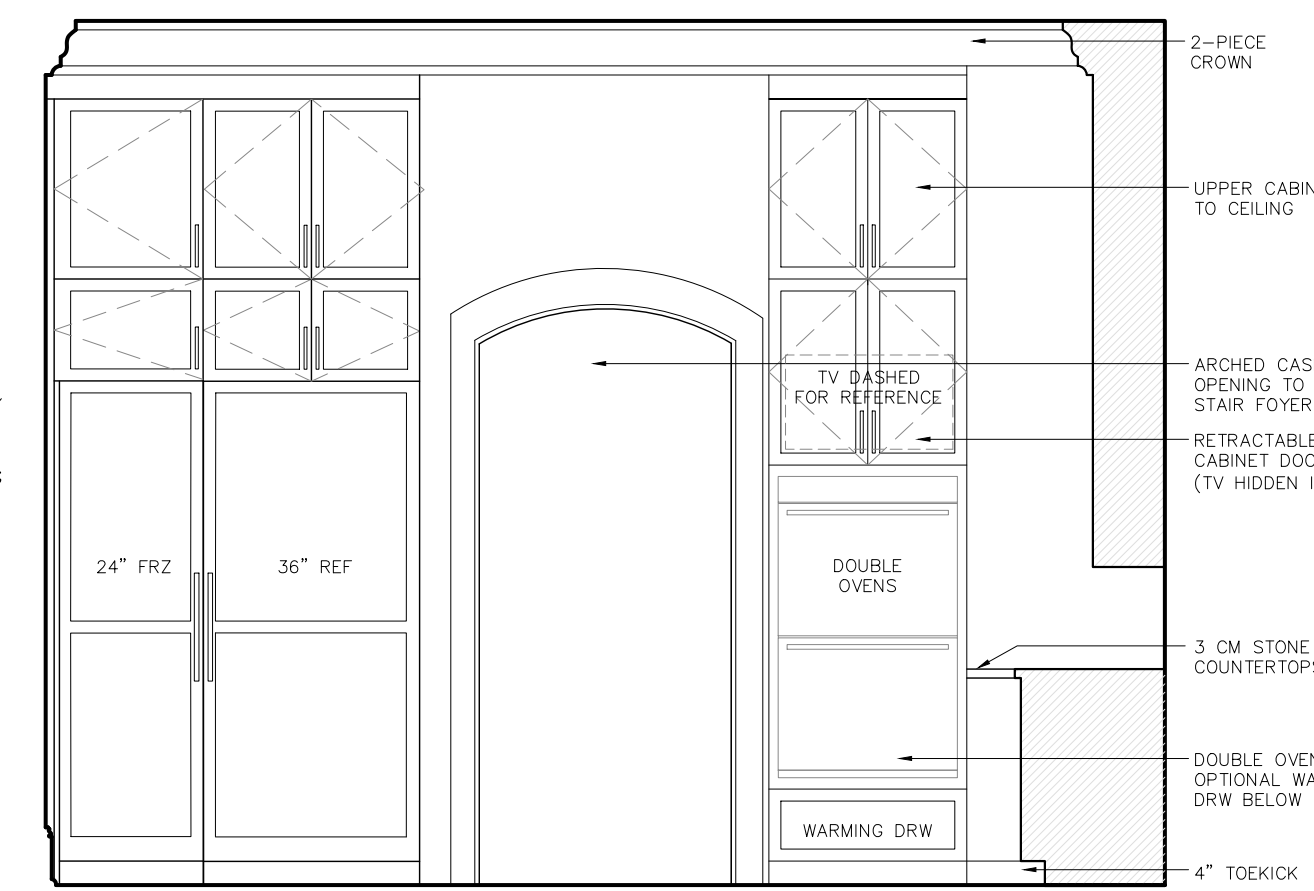

13 Kitchen  
Scale: 3/8" = 1'-0"

Date August 1, 2018

Addendum

Revised December 10, 2018  
April 9, 2020  
October 29, 2021  
March 4, 2022

Drawn by ocw

Sheet Title

Interior Elevations

Sheet No.



design  
color  
space  
form  
interiors

**ERNST-REEDY RESIDENCE**  
covington  
ST. TAMMANY PARISH, LOUISIANA

Date	August 1, 2018
Addendum	
Revised	December 10, 2018 April 9, 2020 October 29, 2021 March 4, 2022

Drawn by: ocw  
Sheet Title:

**Interior Elevations**


Sheet No.

studioMV


**A15**

**ERNST-REEDY RESIDENCE**


© 2007 studioMV, L.L.C. - These drawings are the sole property of studioMV, L.L.C. and are issued as instruments of service. These drawings shall not be copied, reproduced or used in any manner than was originally intended without consent of Matthew C. Voelkel. These drawings have been prepared under my direct supervision and to the best of my knowledge comply with the International Building Code

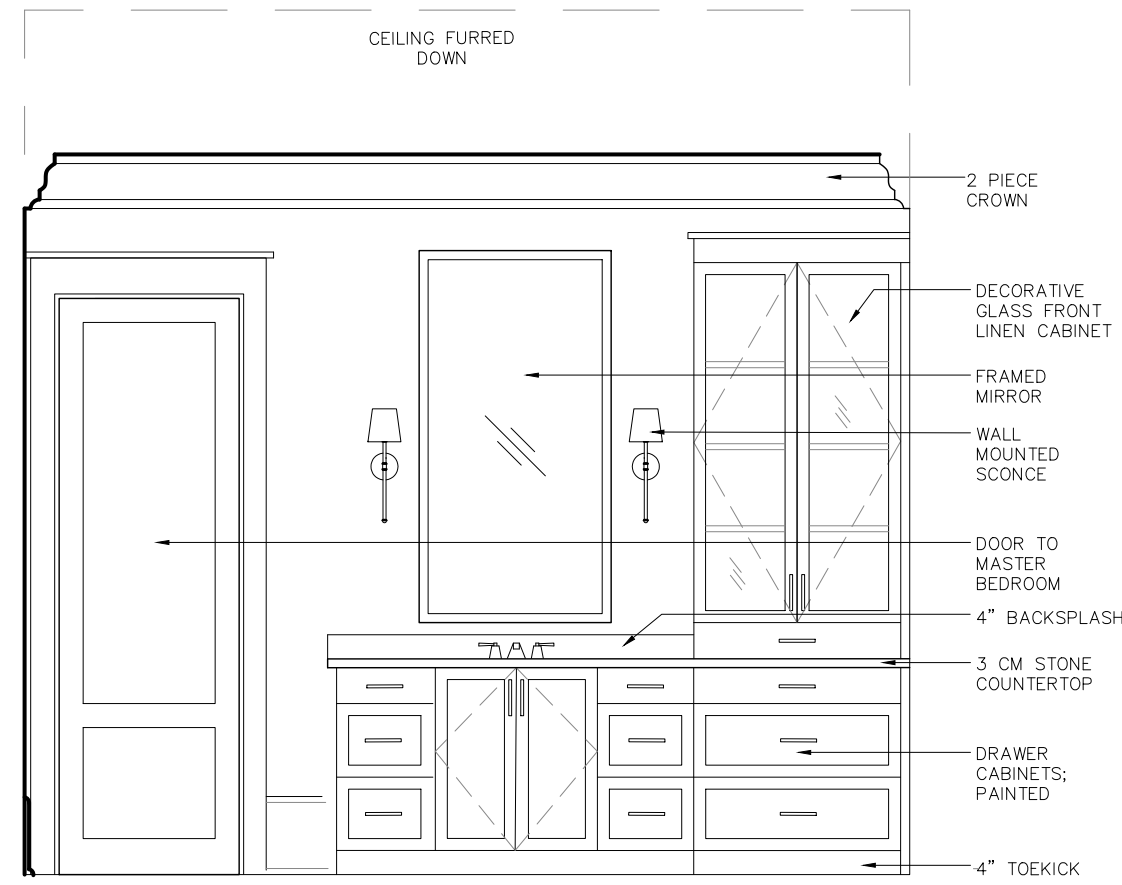


1 Master Bath  
Scale: 3/8" = 1'-0"

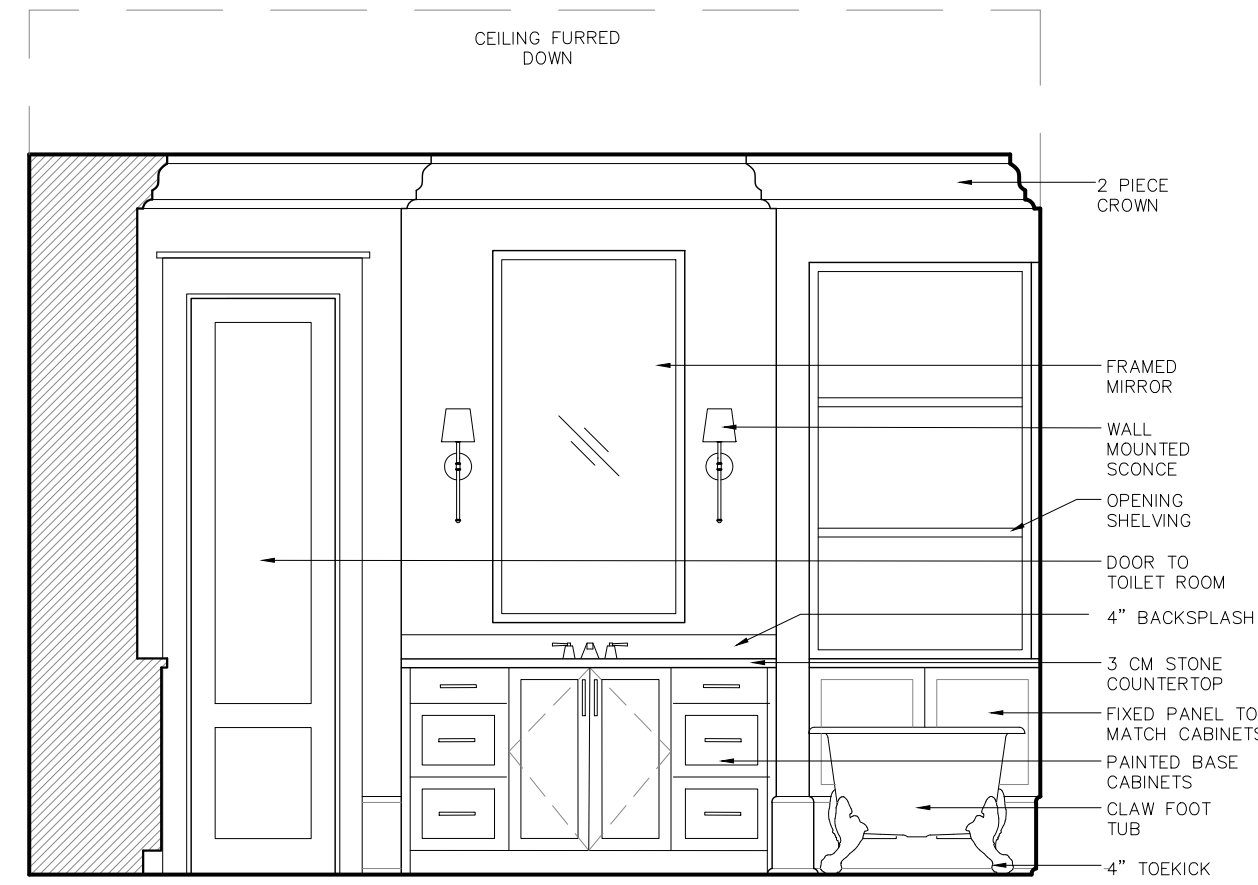

2 Master Bath  
Scale: 3/8" = 1'-0"

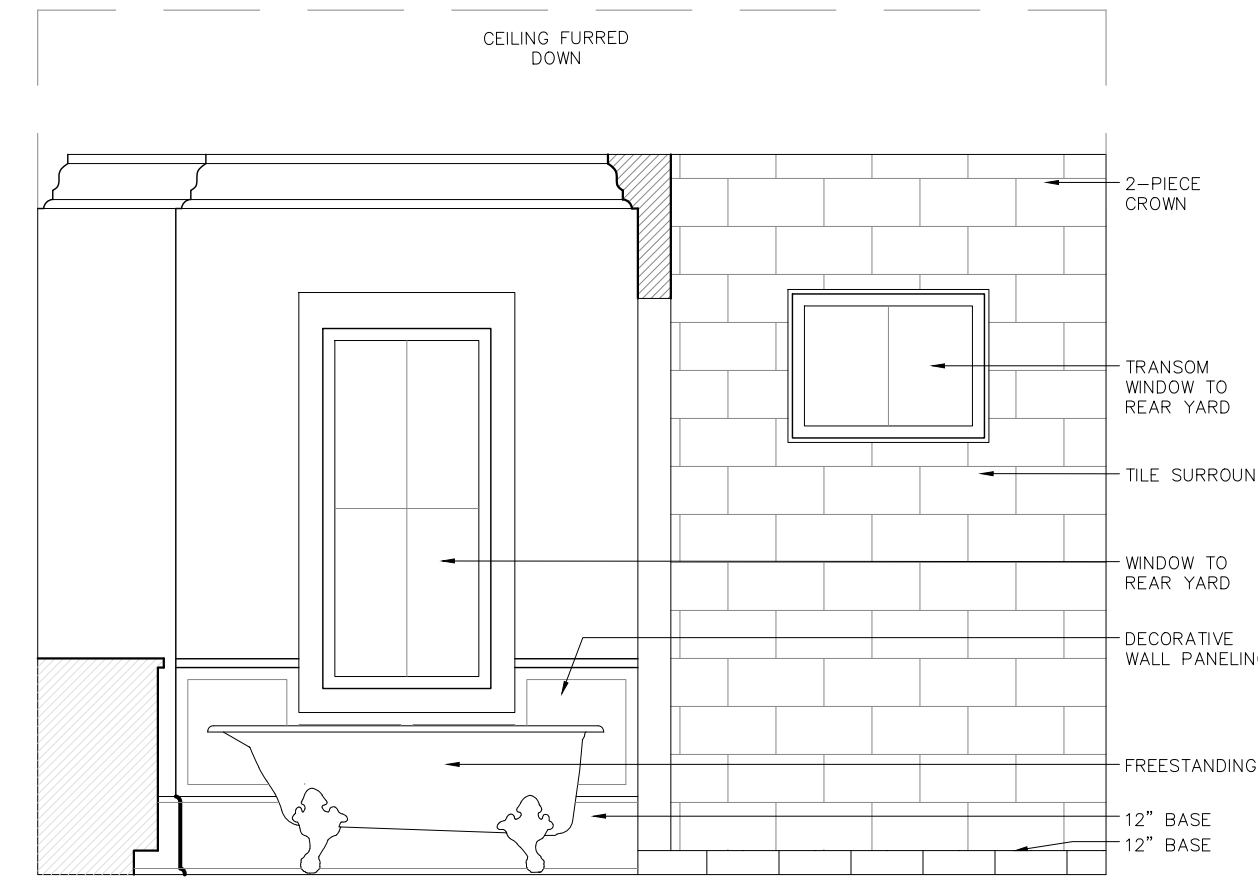

3 Master Bath  
Scale: 3/8" = 1'-0"

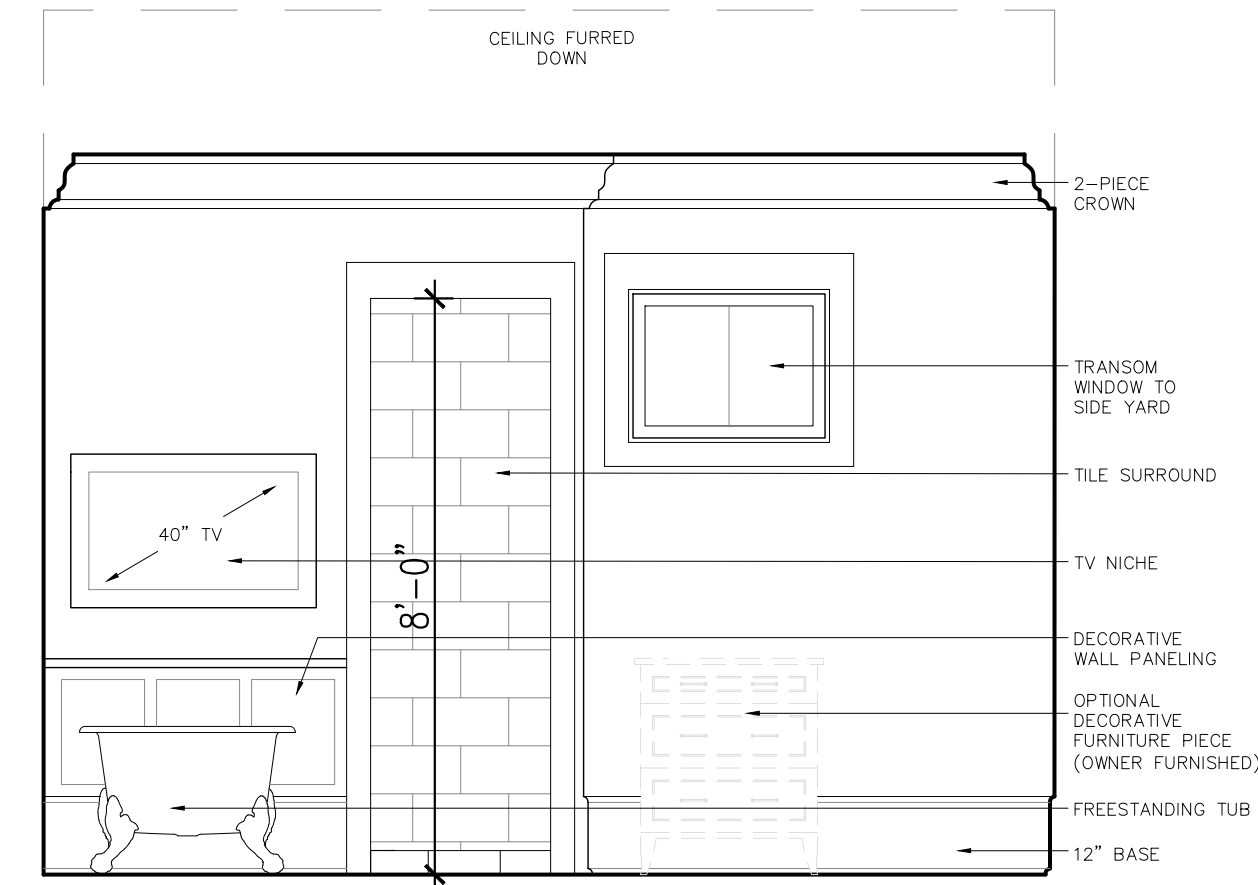

4 Master Bath  
Scale: 3/8" = 1'-0"

Date August 1, 2018

Addendum

Revised December 10, 2018  
April 9, 2020  
October 29, 2021  
March 4, 2022

Drawn by ccw

Sheet Title

Interior Elevations

Sheet No.

A16