



**ST. TAMMANY PARISH  
SHERIFF'S OFFICE  
ADMINISTRATION BUILDING  
FIRST FLOOR**

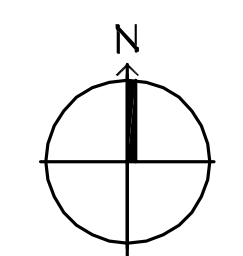

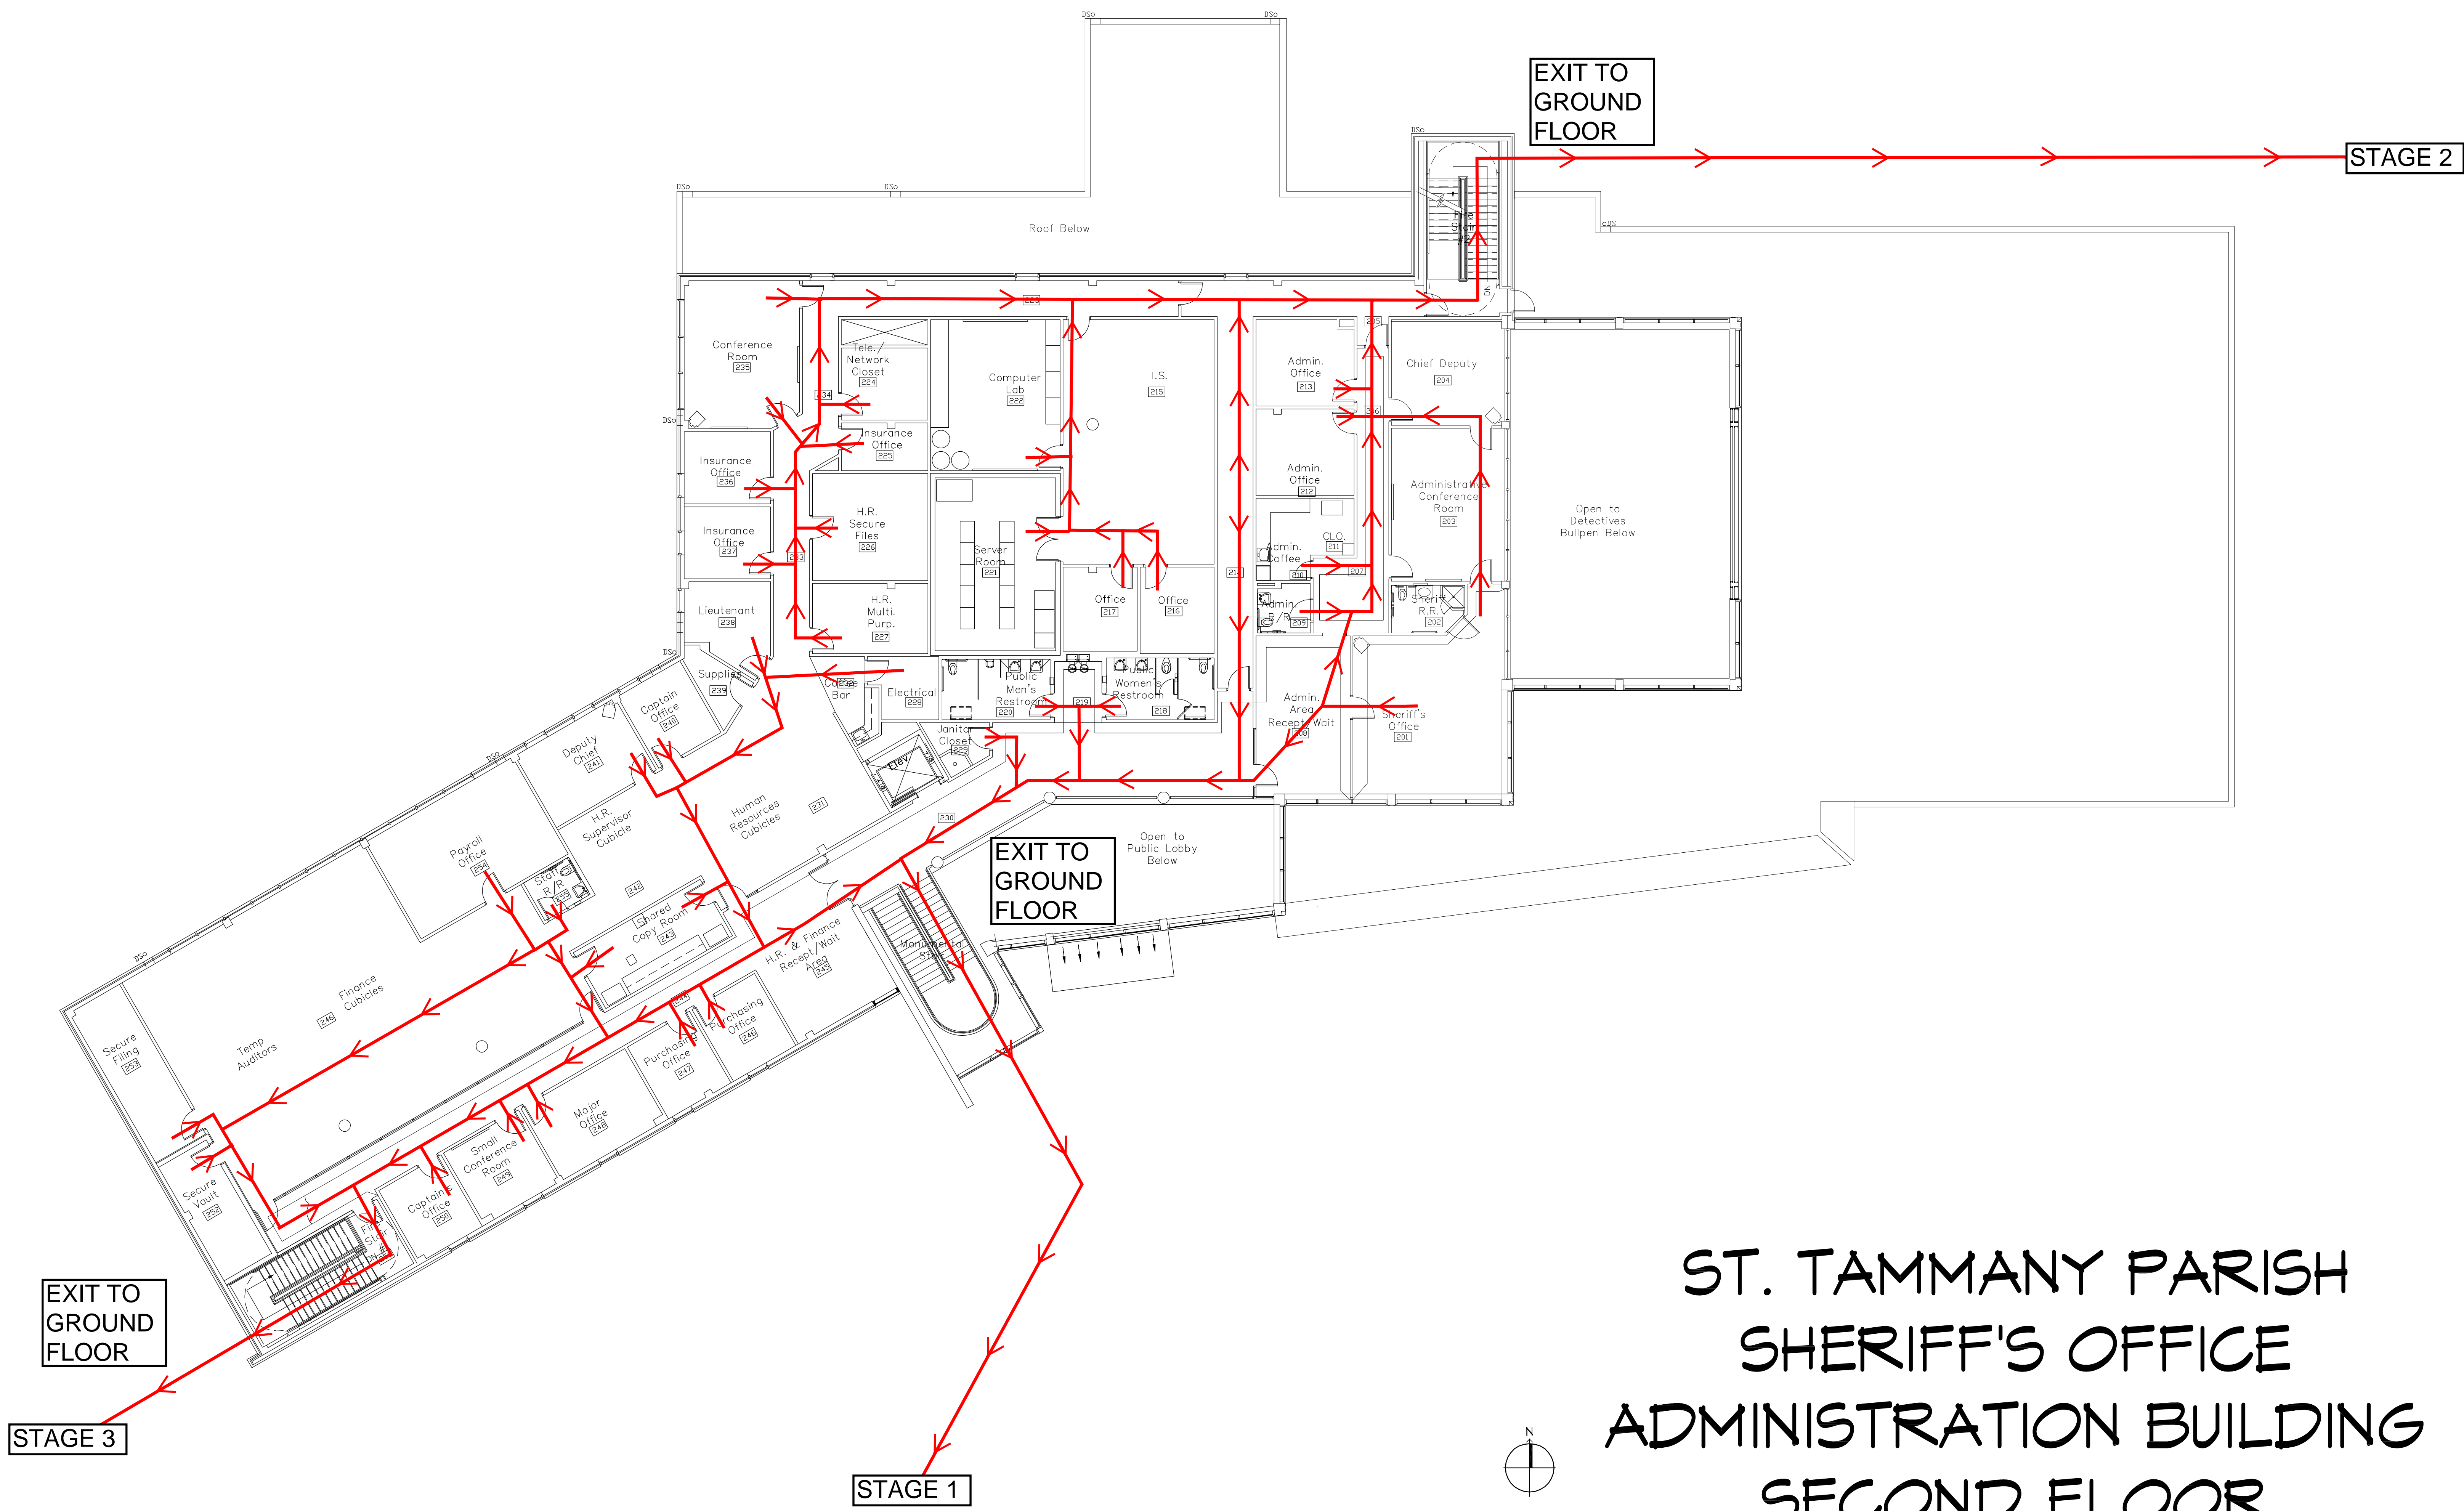

ST. TAMMANY PARISH  
 SHERIFF'S OFFICE  
 ADMINISTRATION BUILDING  
 SECOND FLOOR