


Powered by Esri

A DDS Worksketch

Date Requested:	Bucket Truck?:
Date Required: 01/14/2021	Truck to Site?:

Job Name: DESOTO PARISH POLICE JURY	4WD?:
Location: 2712 HIGHWAY 84	County: DESOTO

Division: SV	District:	Crew HQ: 13086	Station No.:	Circuit No.: 96MF200
W/R#: 78650972	WO#: DSV0016192	Sta/Circuit Name: MANSFIELD/MF200		
JU Proposal(s):		Voltage: 13.2	Map: ValleyAEPWest	
R/W#:		Phases: A, B & C	Quad:	
Comments:		Date: 2/12/2021	Print#:	Scale: 1:418
		Drawn By: Bryan Evans		Page: Page 1 of 8

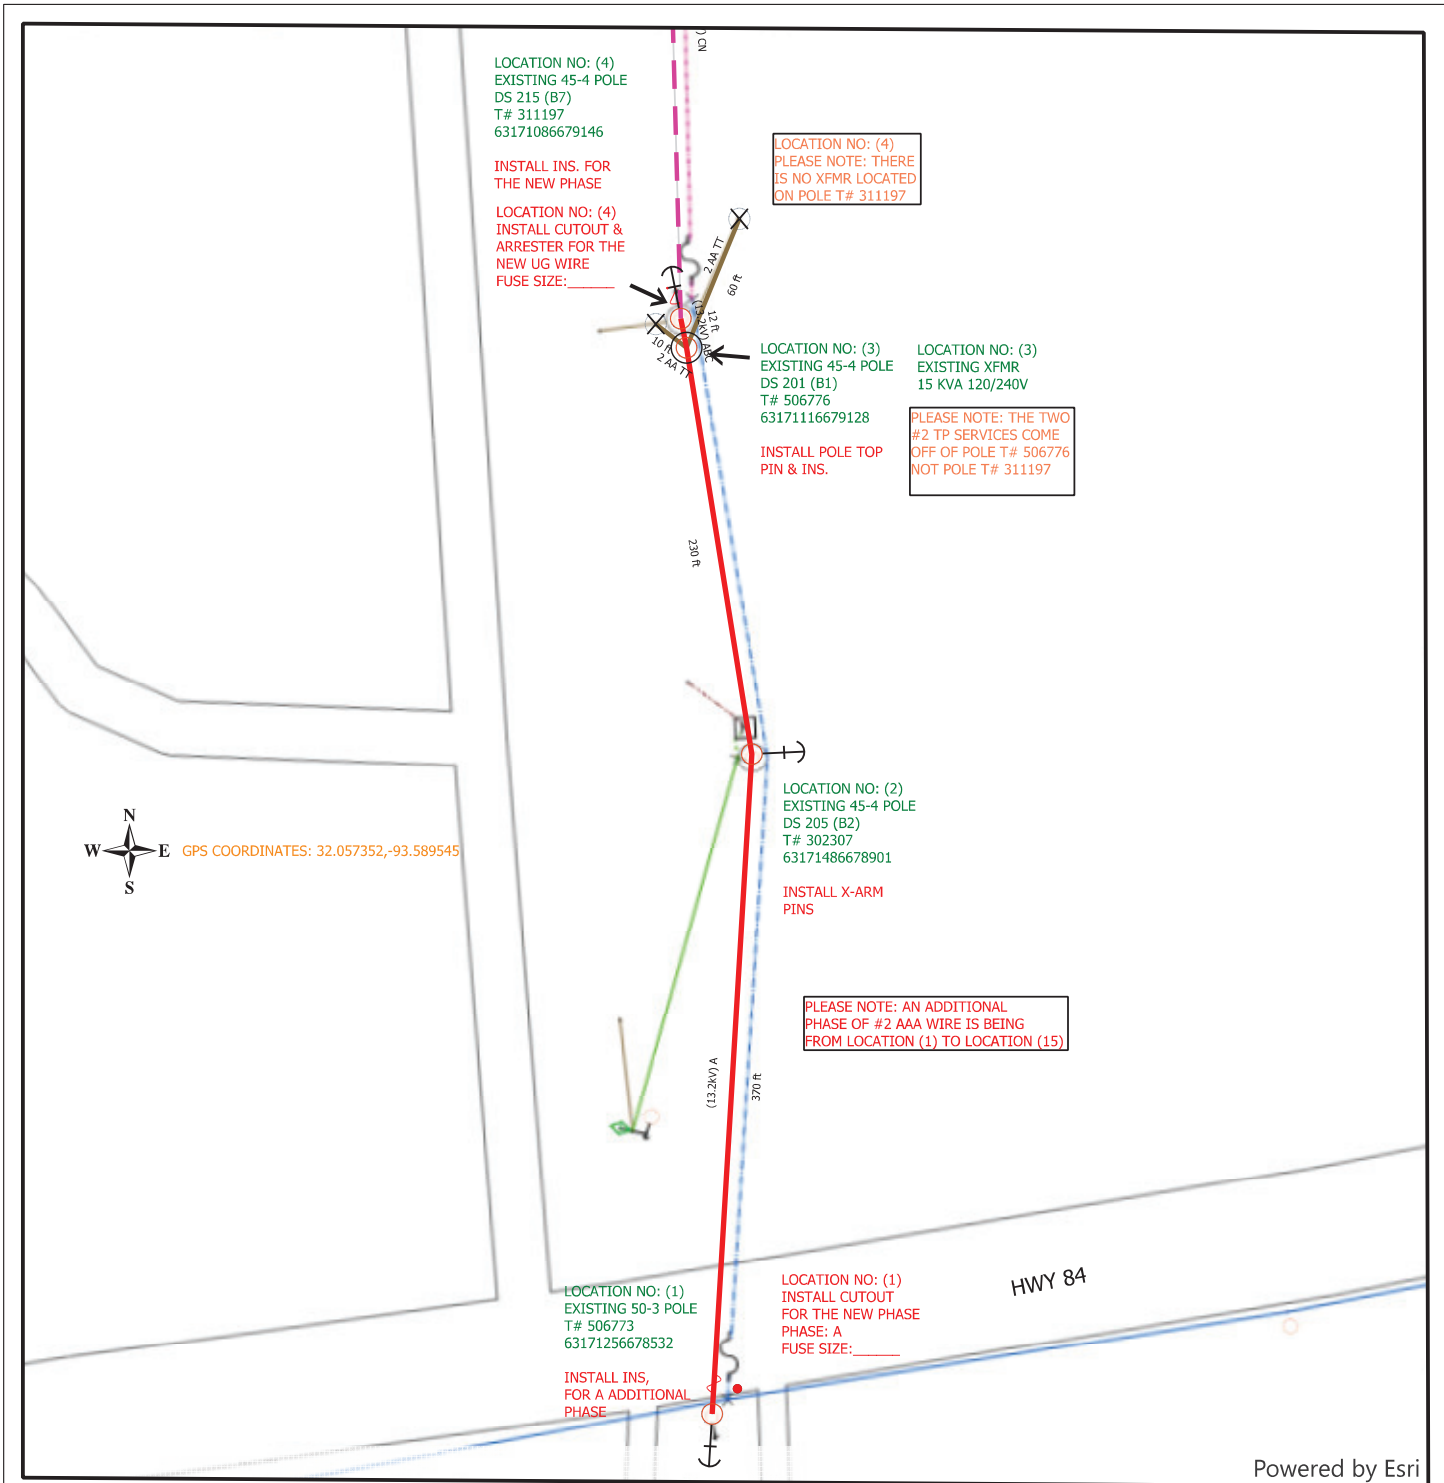


A DDS Worksketch

Date Requested:	Bucket Truck?:
Date Required: 01/14/2021	Truck to Site?:

Job Name: DESOTO PARISH POLICE JURY	4WD?:
Location: 2712 HIGHWAY 84	County: DESOTO


Division: SV	District:	Crew HQ: 13086	Station No.:	Circuit No.: 96MF200
W/R#: 78650972	WO#: DSV0016192	Sta/Circuit Name: MANSFIELD/MF200		
JU Proposal(s):		Voltage: 13.2	Map: ValleyAEPWest	
R/W#:		Phases: A, B & C	Quad:	
Comments:	Date: 2/4/2021	Print#:	Scale: 1:108	
	Drawn By: Bryan Evans		Page: Page 2 of 8	

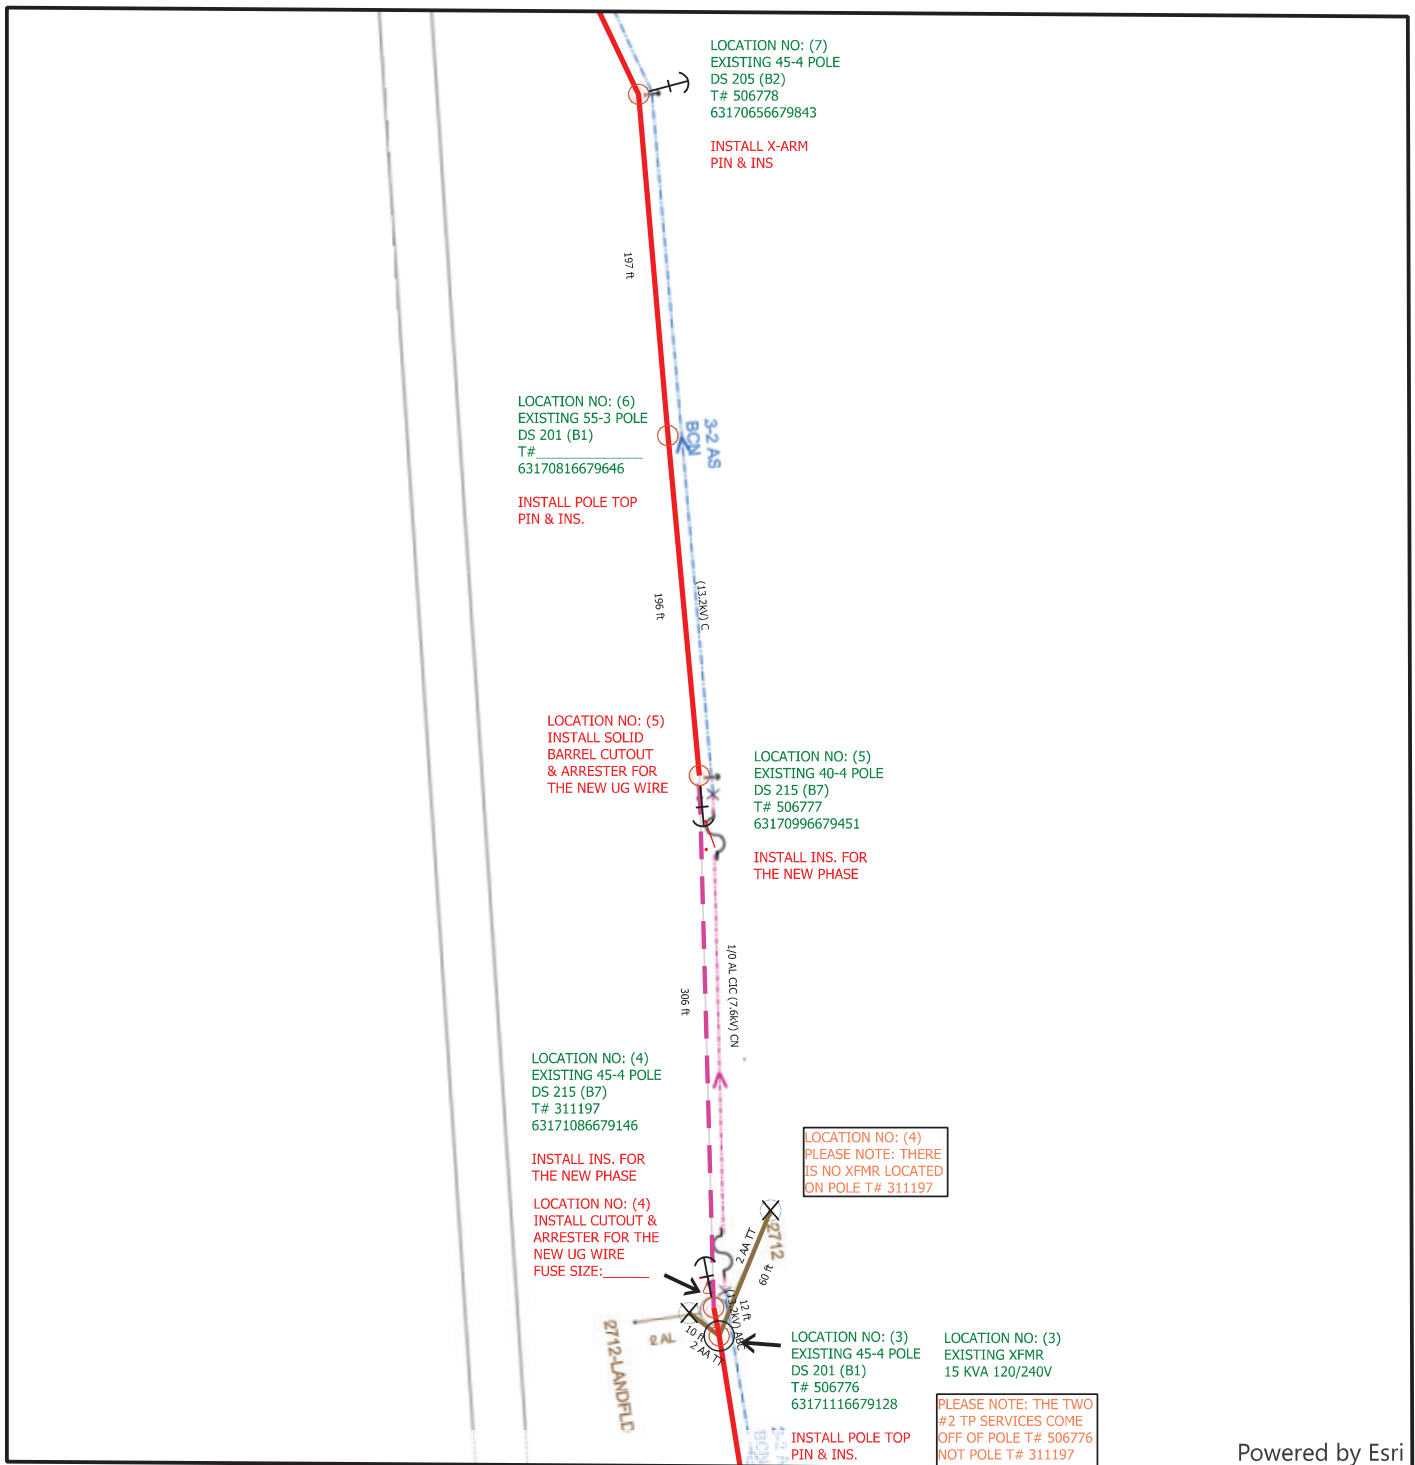

Powered by Esri

A DDS Worksketch

Date Requested:		Bucket Truck?:	
Date Requested: 01/14/2021		Truck to Site?:	
Job Name: DESOTO PARISH POLICE JURY			4WD?:
Location: 2712 HIGHWAY 84			County: DESOTO
Division: SV	District: 112	Crew HQ: 13086	Station No.: Circuit No.: 96MF200
W/R#: 78650972	WO#: DSV0016192	Sta/Circuit Name: MANSFIELD/MF200	
JU Proposal(s):		Voltage: 13.2	Map: ValleyAEPWest
R/W#:		Phases: A, B & C	Quad:
Comments:	Date: 2/15/2021	Print#:	Scale: 1:111
	Drawn By: Bryan Evans		Page: Page 3 of 8

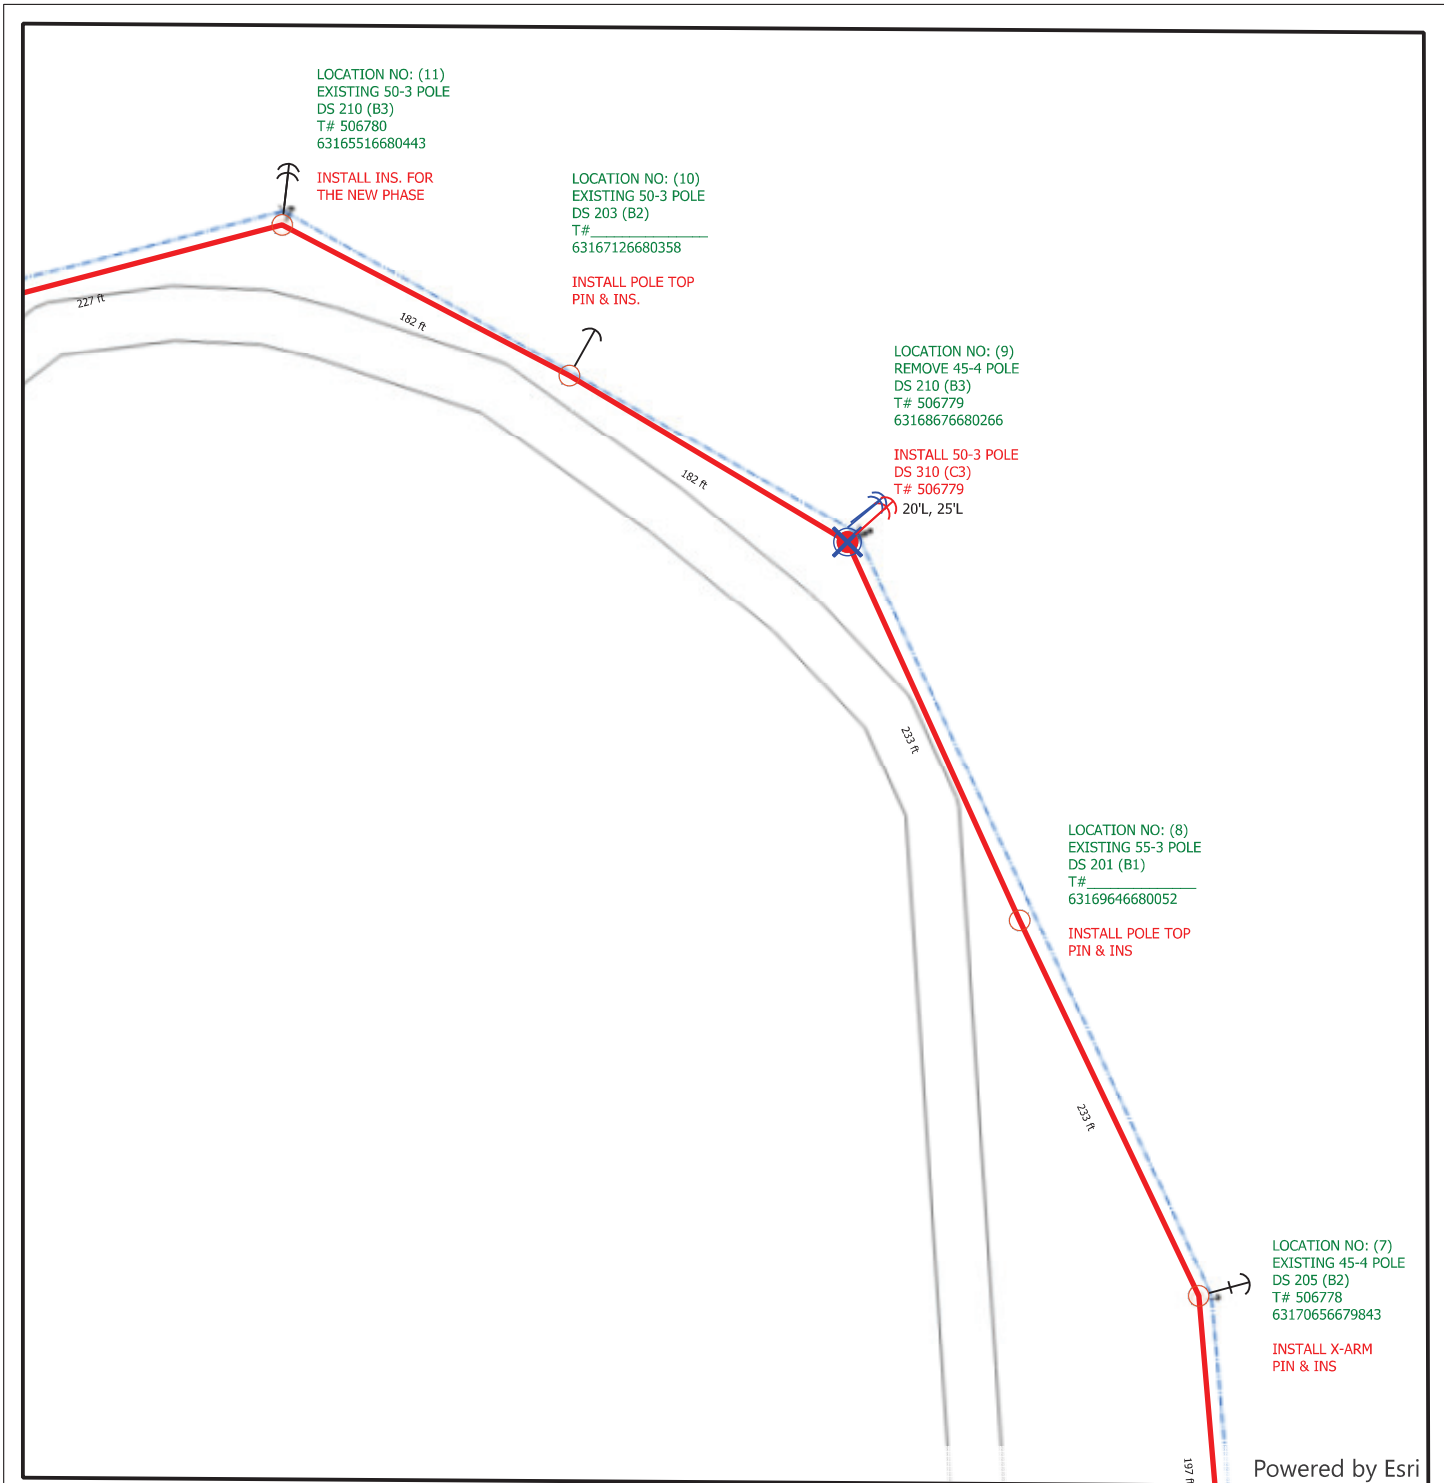


Powered by Esri

A DDS Worksketch

Date Requested:	Bucket Truck?:
Date Required: 01/14/2021	Truck to Site?:

Job Name: DESOTO PARISH POLICE JURY		4WD?:	
Location: 2712 HIGHWAY 84		County: DESOTO	
Division: SV	District:	Crew HQ: 13086	Station No.: Circuit No.: 96MF200
W/R#: 78650972	WO#: DSV0016192	Sta/Circuit Name: MANSFIELD/MF200	
JU Proposal(s):		Voltage: 13.2	Map: ValleyAEPWest
R/W#:		Phases: A, B & C	Quad:
Comments:	Date: 2/5/2021	Print#:	Scale: 1:108
	Drawn By: Bryan Evans		Page: Page 4 of 8

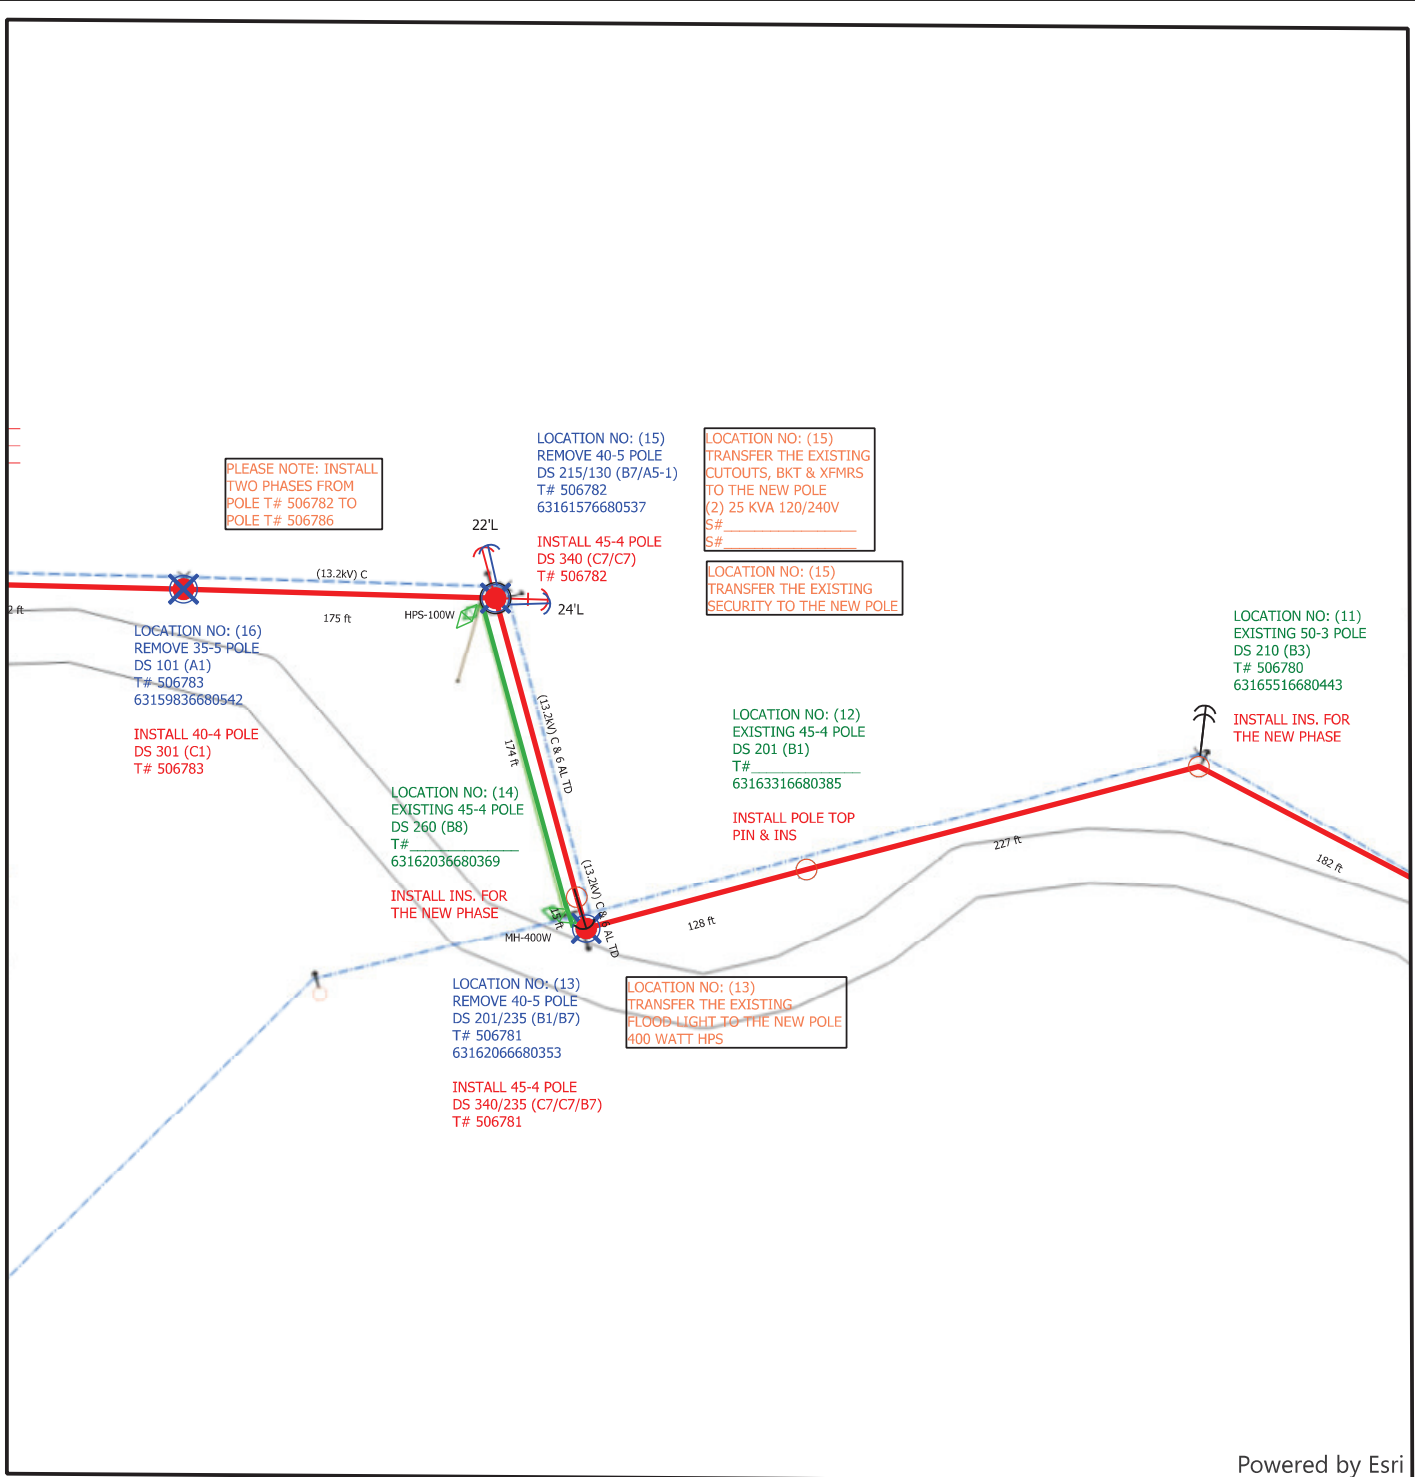


Powered by Esri

A DDS Worksketch

Date Requested:	Bucket Truck?:			
Date Requested: 01/14/2021	Truck to Site?:			
	4WD?:			
	County: DESOTO			
Division: SV	District:	Crew HQ: 13086	Station No.:	Circuit No.: 96MF200
W/R#: 78650972	WO#: DSV0016192	Sta/Circuit Name: MANSFIELD/MF200		
JU Proposal(s):		Voltage: 13.2	Map: ValleyAEPWest	
R/W#:		Phases: A, B & C	Quad:	
Comments:		Date: 2/11/2021	Print#:	Scale: 1:108
		Drawn By: Bryan Evans	Page: Page 5 of 8	

Job Name: DESOTO PARISH POLICE JURY

Location: 2712 HIGHWAY 84

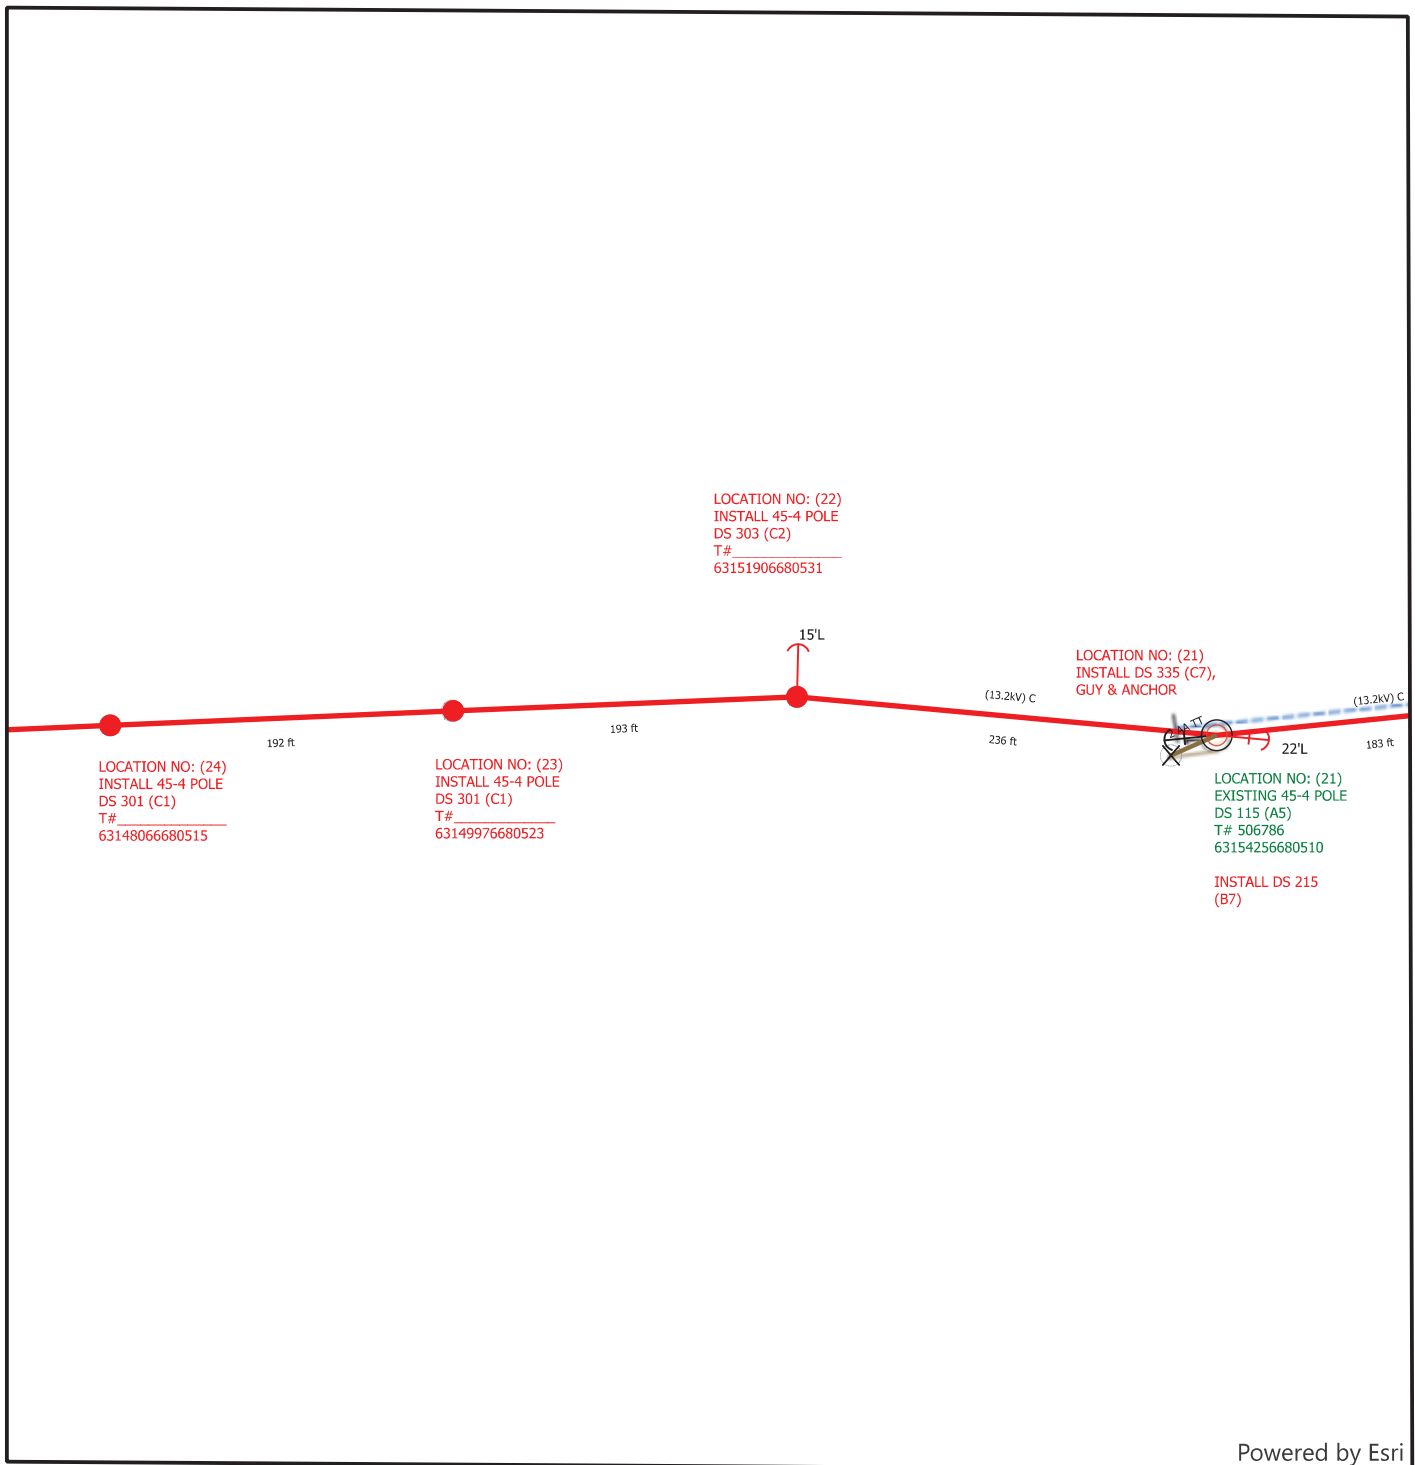


Powered by Esri

A DDS Worksketch

Date Requested:	Bucket Truck?:
Date Required: 01/14/2021	Truck to Site?:

Job Name: DESOTO PARISH POLICE JURY		4WD?:	
Location: 2712 HIGHWAY 84		County: DESOTO	
Division: SV	District:	Crew HQ: 13086	Station No.: Circuit No.: 96MF200
W/R#: 78650972	wo#: DSV0016192	Sta/Circuit Name: MANSFIELD/MF200	
JU Proposal(s):		Voltage: 13.2	Map: ValleyAEPWest
R/W#:		Phases: A, B & C	Quad:
Comments:	Date: 2/12/2021	Print#:	Scale: 1:108
	Drawn By: Bryan Evans		Page: Page 7 of 8

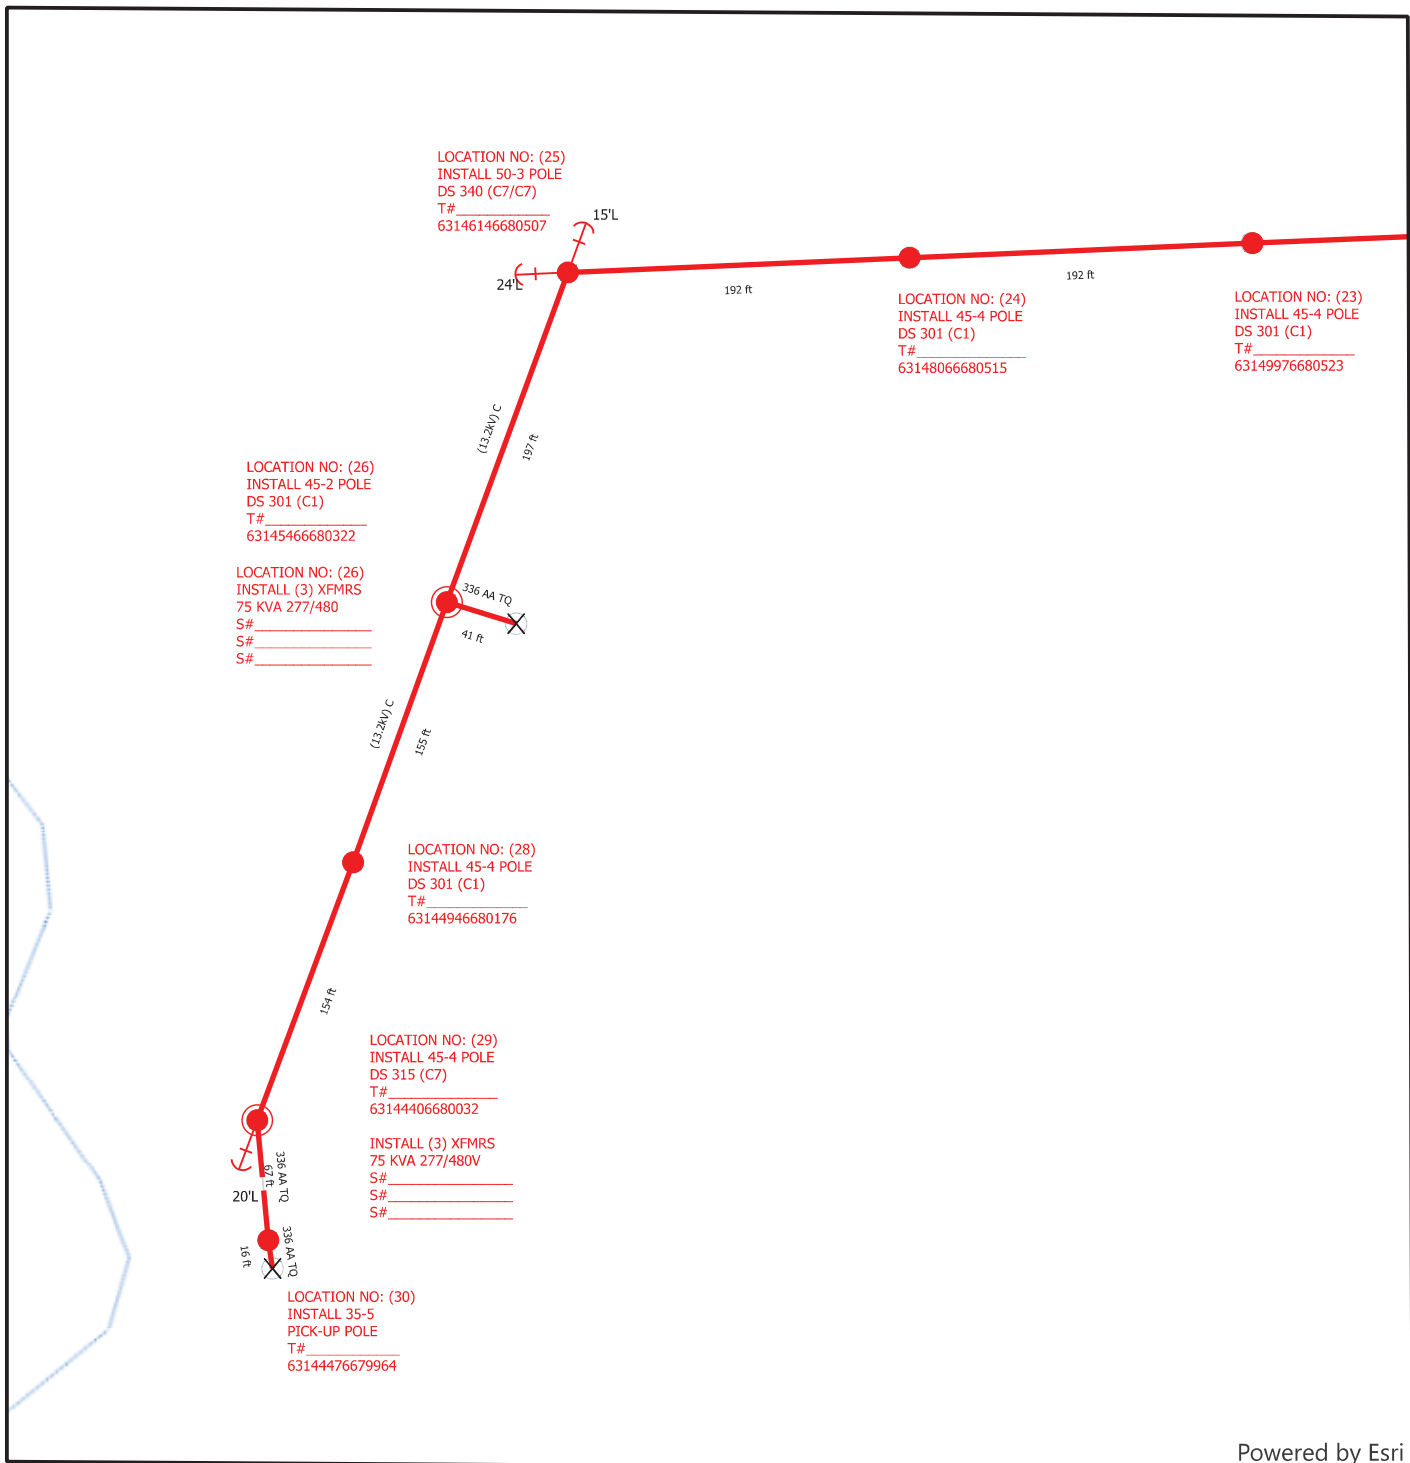

Powered by Esri

A DDS Workskech

Date Requested:	Bucket Truck?:
Date Requested: 01/14/2021	Truck to Site?:

Job Name: DESOTO PARISH POLICE JURY		4WD?:	
Location: 2712 HIGHWAY 84		County: DESOTO	
Division: SV	District:	Crew HQ: 13086	Station No.: Circuit No.: 96MF200
W/R#: 78650972	WO#: DSV0016192	Sta/Circuit Name: MANSFIELD/MF200	
JU Proposal(s):		Voltage: 13.2	Map: ValleyAEPWest
R/W#:		Phases: A, B & C	Quad:
Comments:	Date: 2/4/2021	Print#:	Scale: 1:108
	Drawn By: Bryan Evans		Page: Page 8 of 8