


BLDDG
SIDE

STAIR TOWER
SIDE

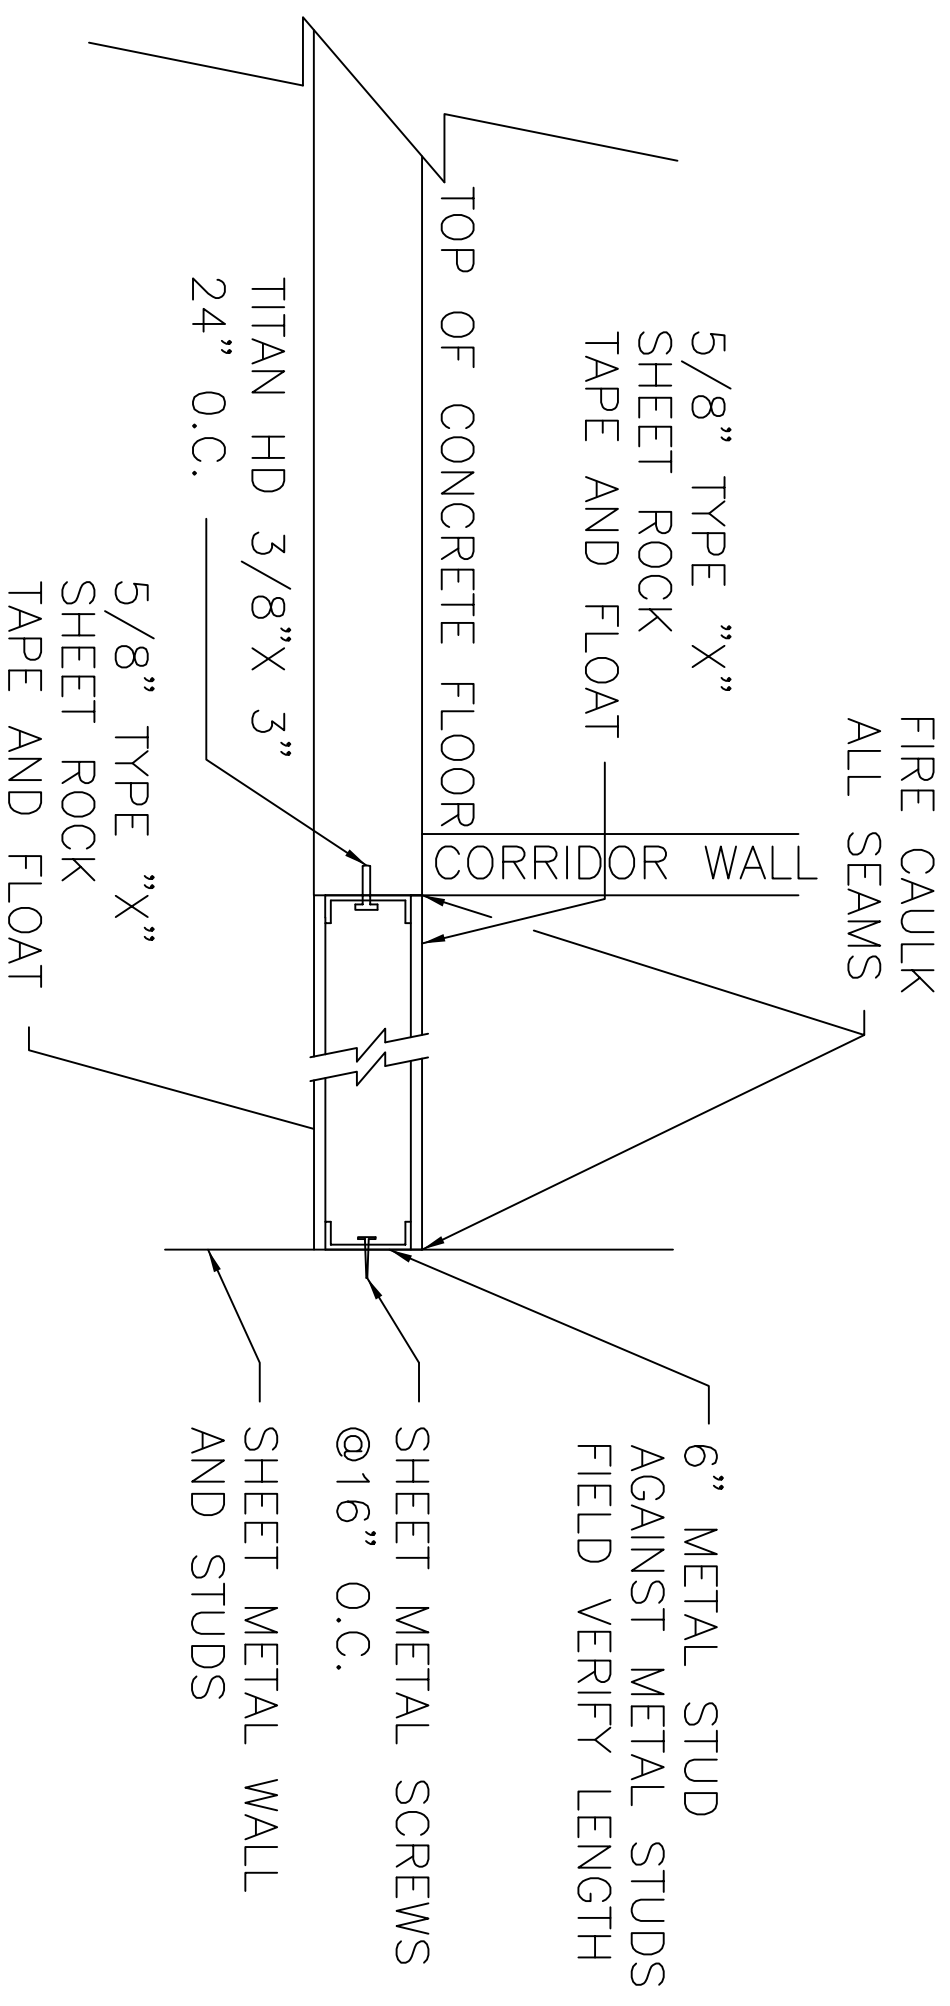

RFI #128 VOID BETWEEN FLOOR AND
WEST SIDE STAIR TOWER