

BACKBOX LEGEND

SYMBOL	DESCRIPTION
WB1	4-GANG DEEP BACKBOX, FACEPLATE BY A/V
WB2	2-GANG DEEP BACKBOX WITH A/V TRIM RING
WB3	8"x8"x3.5" JUNCTION BOX, NO COVER PLATE
WB4	2-GANG DEEP BACKBOX, FACEPLATE BY A/V
WB5	SPECIALTY BOX, A/V PROVIDED, CONTRACTOR INSTALLED
WB6	1-GANG DEEP BACKBOX WITH A/V TRIM RING

GENERAL NOTES THIS SHEET:


ALL RACEWAYS AND BACKBOXES ARE PROVIDED BY ELECTRICAL CONTRACTOR UNLESS NOTED OTHERWISE. PROVIDE BUSHED ENDS ON ALL CONDUIT STUBBED INTO CEILING SPACE.

ALL A/V WIRING SHALL BE PROVIDED BY AUDIO VISUAL CONTRACTOR, NON-PLENUM RATED. ALL WIRING BY A/V CONTRACTOR SHALL BE SUPPORTED FROM STRUCTURE ABOVE, AND NOT LAID ON CEILING TILES.

WHERE DIMENSIONS ARE SHOWN, COORDINATE WITH PARTITION CONTRACTOR TO ACCOMPLISH ACCURATE INSTALLATION. WHERE NOT DIMENSIONED, MINOR ADJUSTMENTS MAY BE MADE TO LOCATIONS AS NEEDED, PROVIDED DEVICE DOES NOT CONFLICT WITH FURNITURE.



SCHLARLY ENGINEERING, LLC
 121 SOUTH GENOIS STREET
 NEW ORLEANS, LA 70119
 PHONE: 504-482-4347
 FAX: 504-482-7930
 M. KIMBALL SCHLARLY, P.E.
 LA REG. 27699

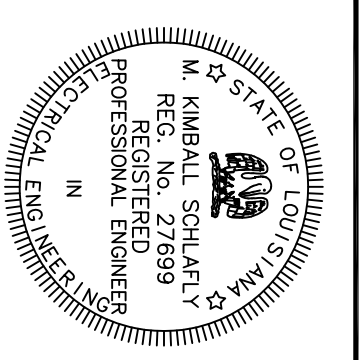

DES. K. SCHLARLY/DWG. K. SCHLARLY
 REVIEWED BY: R. WILTSIE
 P.N./CHK. T. ARBER
 CHIEF ENG./ARCH. P. DAMON

DEPARTMENT OF THE NAVY
 NAVAL FACILITIES ENGINEERING COMMAND
 NAVAL FACILITIES ENGINEERING COMMAND SOUTHEAST
 NAVAL AIR STATION JACKSONVILLE
 MISSISSIPPI
 JOHN C. STENNIS SPACE CENTER
SOF RIVERINE AND COMBATANT CRAFT OPERATIONS FACILITY
ELECTRICAL DETAILS

SCALE: AS SHOWN
 SHEET: 105 OF 132
E1.7

THESE PLANS AND SPECIFICATIONS HAVE BEEN PREPARED BY OR UNDER OUR DIRECT SUPERVISION AND TO OUR KNOWLEDGE THEY COMPLY WITH ALL REGULATORY REQUIREMENTS. WE ARE NOT GENERALLY ADMINISTERING THE WORK.
 SCHLARLY ENGINEERING, LLC
 9-4-09
 PER: [Signature]
 REG. # 27699