


WATER RETENTION POND AREA

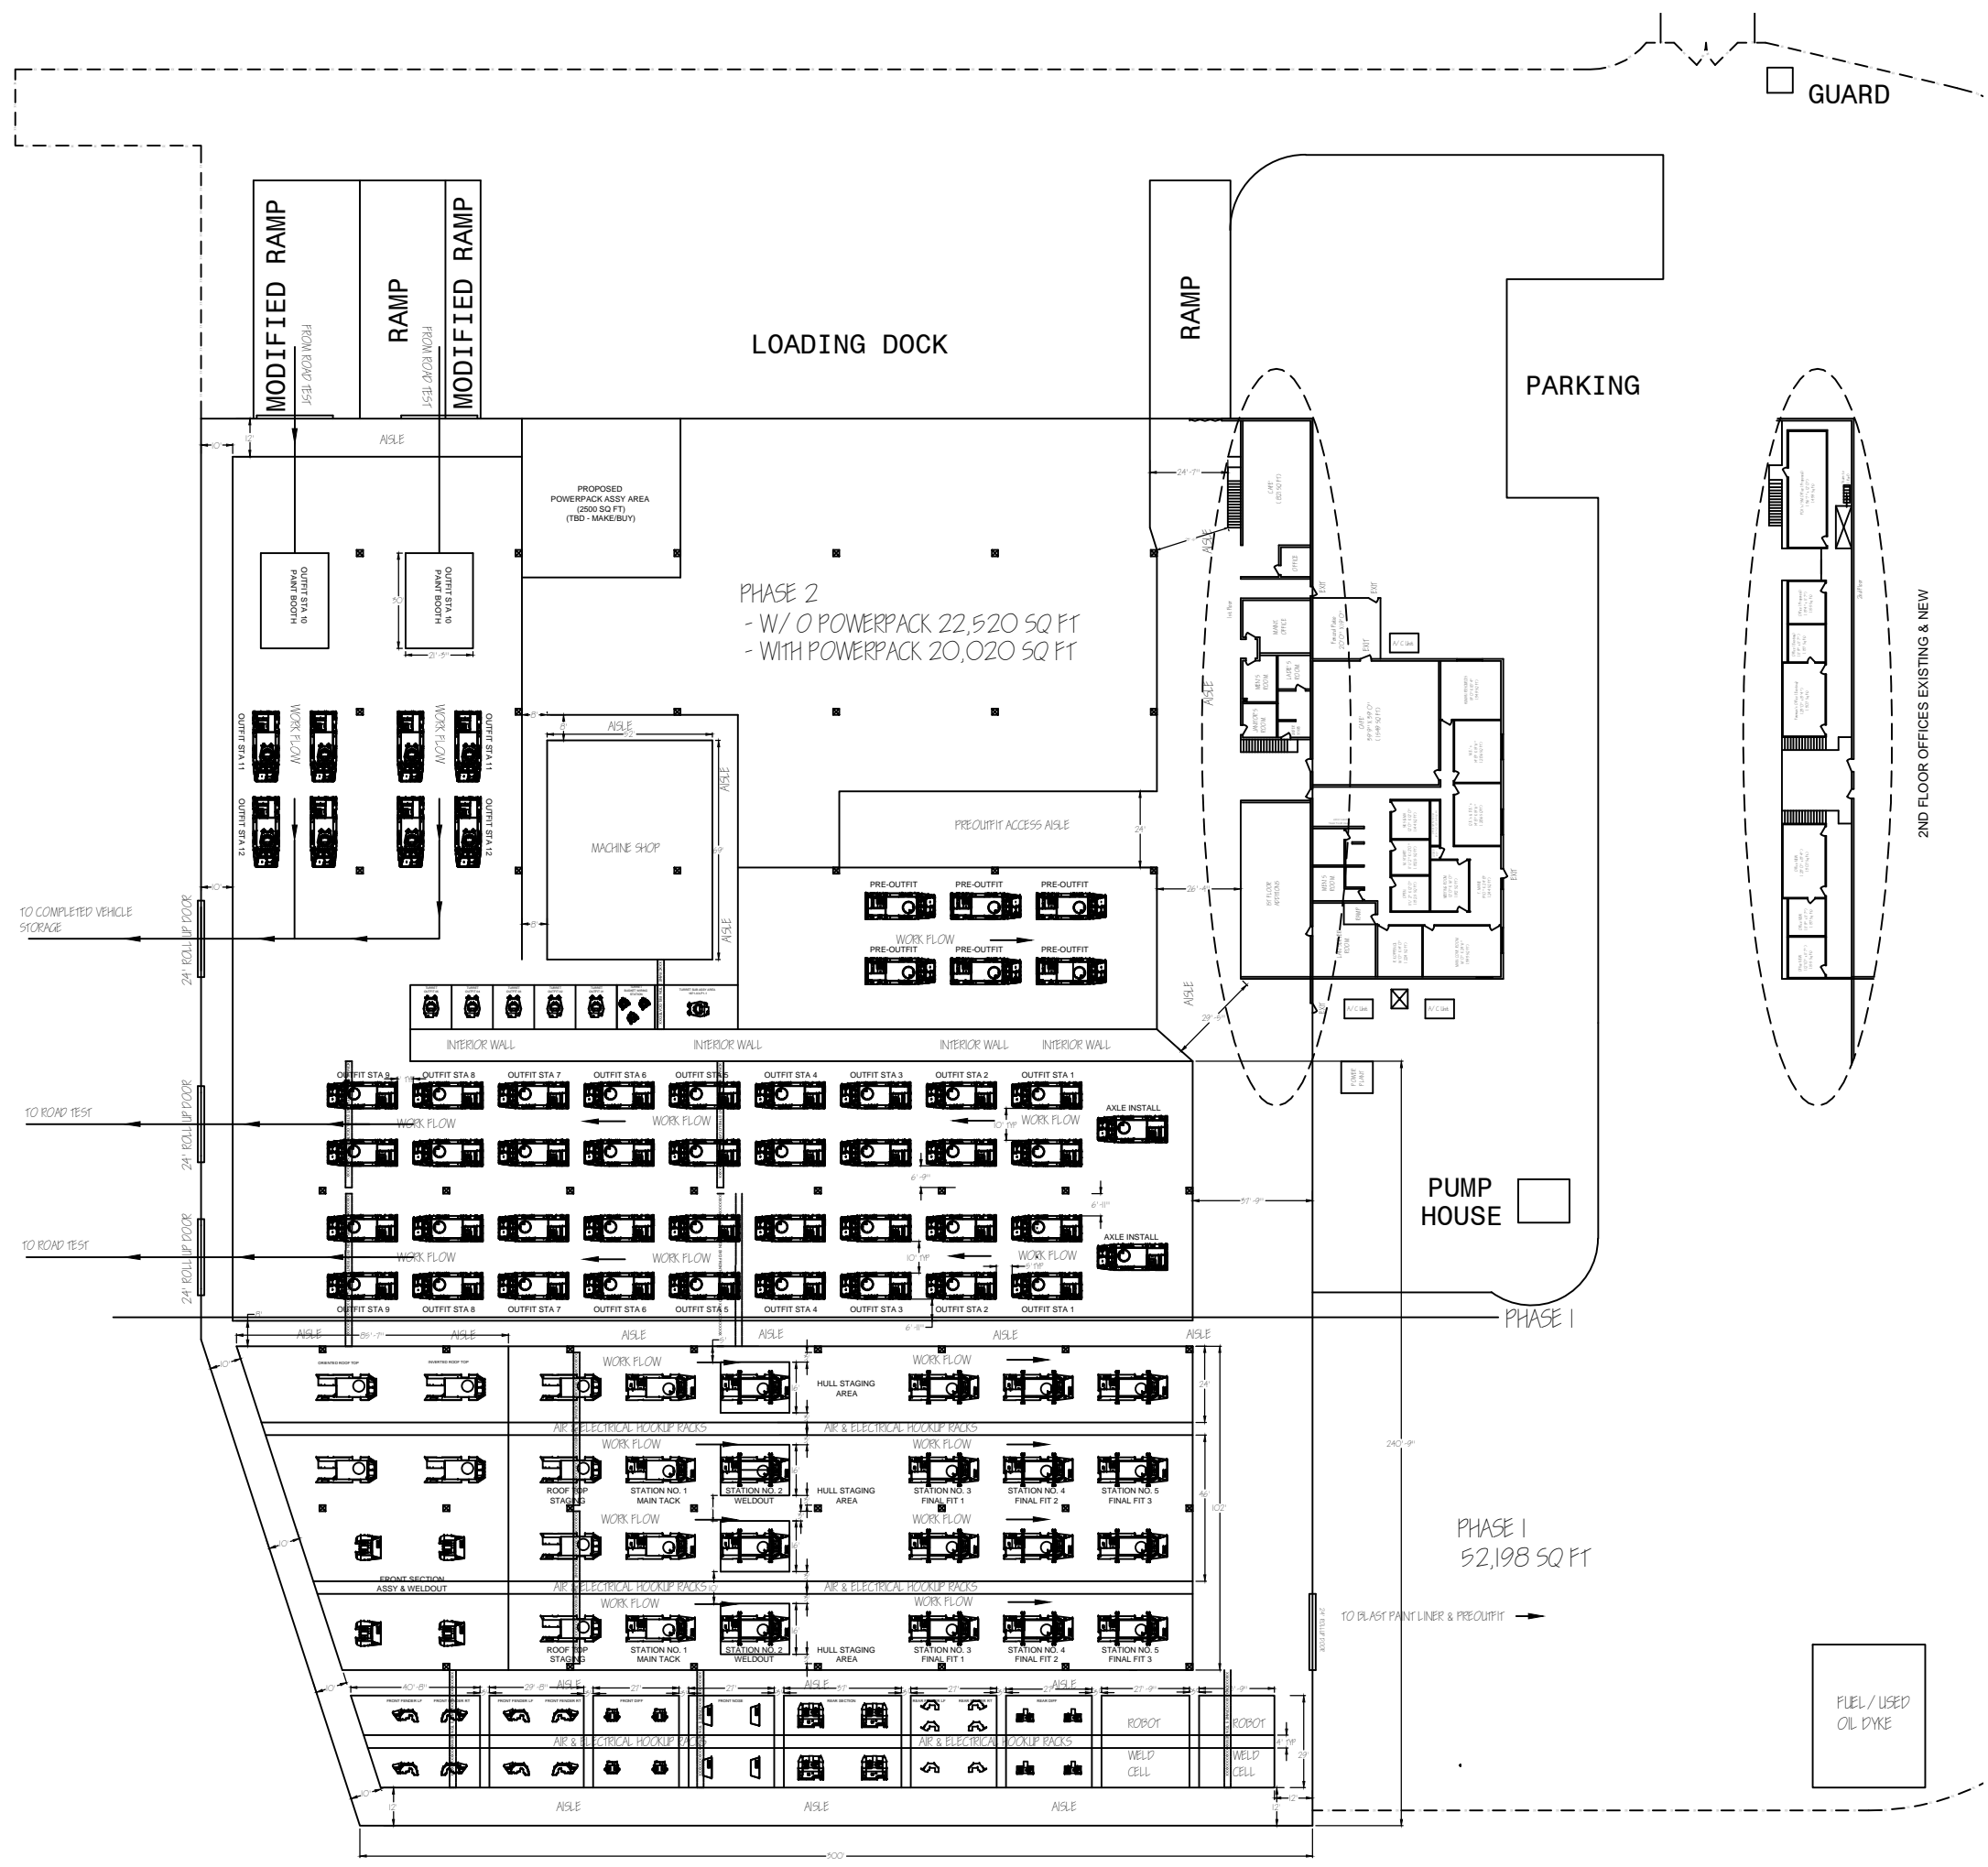

GUARD

LOADING DOCK

RAMP

PARKING

PHASE 2
 - W/O POWERPACK 22,520 SQ FT
 - WITH POWERPACK 20,020 SQ FT

PUMP HOUSE

PHASE 1
52,198 SQ FT

2ND FLOOR OFFICES EXISTING & NEW

FUEL / USED OIL DYKE