


FLOOR PLAN
SCALE: 3/16" = 1'-0"

AREA BY USE:
 TOTAL AREA: 9,000 SQ. FT.
 OFFICE AREA: 2,700 SQ. FT. (.2,319 NET)
 WAREHOUSE AREA: 6,300 SQ. FT. (6,040 NET)

PLUMBING FIXTURE COUNT:

OFFICE: BASED ON AMOUNT OF OFFICES AVAILABLE
 1M55 THAN 1.5 OCCUPANTS = 1 MALE WC AND LAV, 1 FEMALE WC AND LAV
 WAREHOUSE: 6300 SF. OCCUPANT LOAD BY SHIFT SUBSTANTIATED BY OWNER
 1L55 THAN 5 OCCUPANTS = 1 UNISEX WC AND LAV
 TOTAL: 1 MALE WC AND LAV, 1 FEMALE WC AND LAV, 1 UNISEX WC AND LAV

REF. DESIGN NO.	DESCRIPTION	SIC TEST No.
WHI 651-0489.01	5/8" FIRE-SHIELD TYPE X WALLBOARD SCREW ATTACHED VERTICALLY TO BOTH SIDES OF 3-5/8" 20ga. STEEL STUDS 16" O.C. WALLBOARD JOINTS STAGGERED.	40 BASED ON NGC 2501
UL U495	2-1/2" FIBERGLASS INSULATION IN CAVITY	43 BASED ON NGC 2502
UL V416		
GA WP 1201		

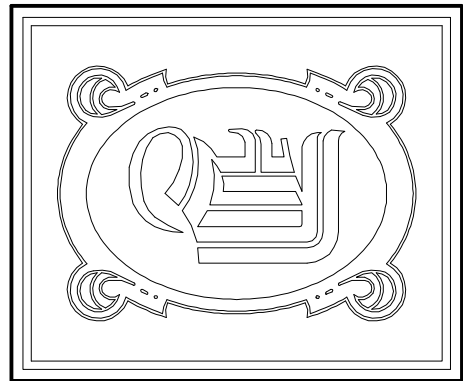

DAMMON ENGINEERING, INC.
 CHIEF ENGINEER
 EMMETT DAMMON, P.E.

CHIEF ARCHITECT
 ROBERT WILTSE

554 OLD SPANISH TRAIL
 SLIDELL, LA, 70458
 OFFICE: 985-649-5832
 FAX: 985-641-5950

WEBSITE:
 WWW.DAMMONENGINEERING.COM
 EMAIL:
 DAMMONENR@BELLSPRINT.NET

ARCHITECTURE
 ENGINEERING
 STUDIES
 PLANNING
 INVESTIGATION
 EXPERT WITNESS

NEW
 OFFICE
 WAREHOUSE

BINGO
 9000 SQ. FT.
 OFFICE / WAREHOUSE
 SLIDELL, LA

FLOOR
 PLAN

REV:
 SCALE: AS NOTED
 JOB#:
 DATE: 5-12-11
 SHEET

A-1

OF