

DAMMON
ENGINEERING, INC.

CHIEF ENGINEER
EMMETT
DAMMON, P.E.

CHIEF ARCHITECT
ROBERT
WILTSE

554 OLD SPANISH TRAIL
SLIDELL, LA. 70458
OFFICE: 985-649-5832
FAX: 985-641-5950

WEBSITE:
WWW.DAMMONENGINEERING.COM
EMAIL:
DAMMONENGS@BLSOUTH.NET

ARCHITECTURE
ENGINEERING
STUDIES
PLANNING
INVESTIGATION
EXPERT WITNESS

NEW
OFFICE
WAREHOUSE

BINGO SUPPLY
9000 SQ. FT.
OFFICE/WAREHOUSE
SLIDELL, LA

COPY OF
SURVEY

REV:

SCALE: AS NOTED


JOB#: 2113

DATE: 06-02-11

SHEET 2

C-1

OF 18

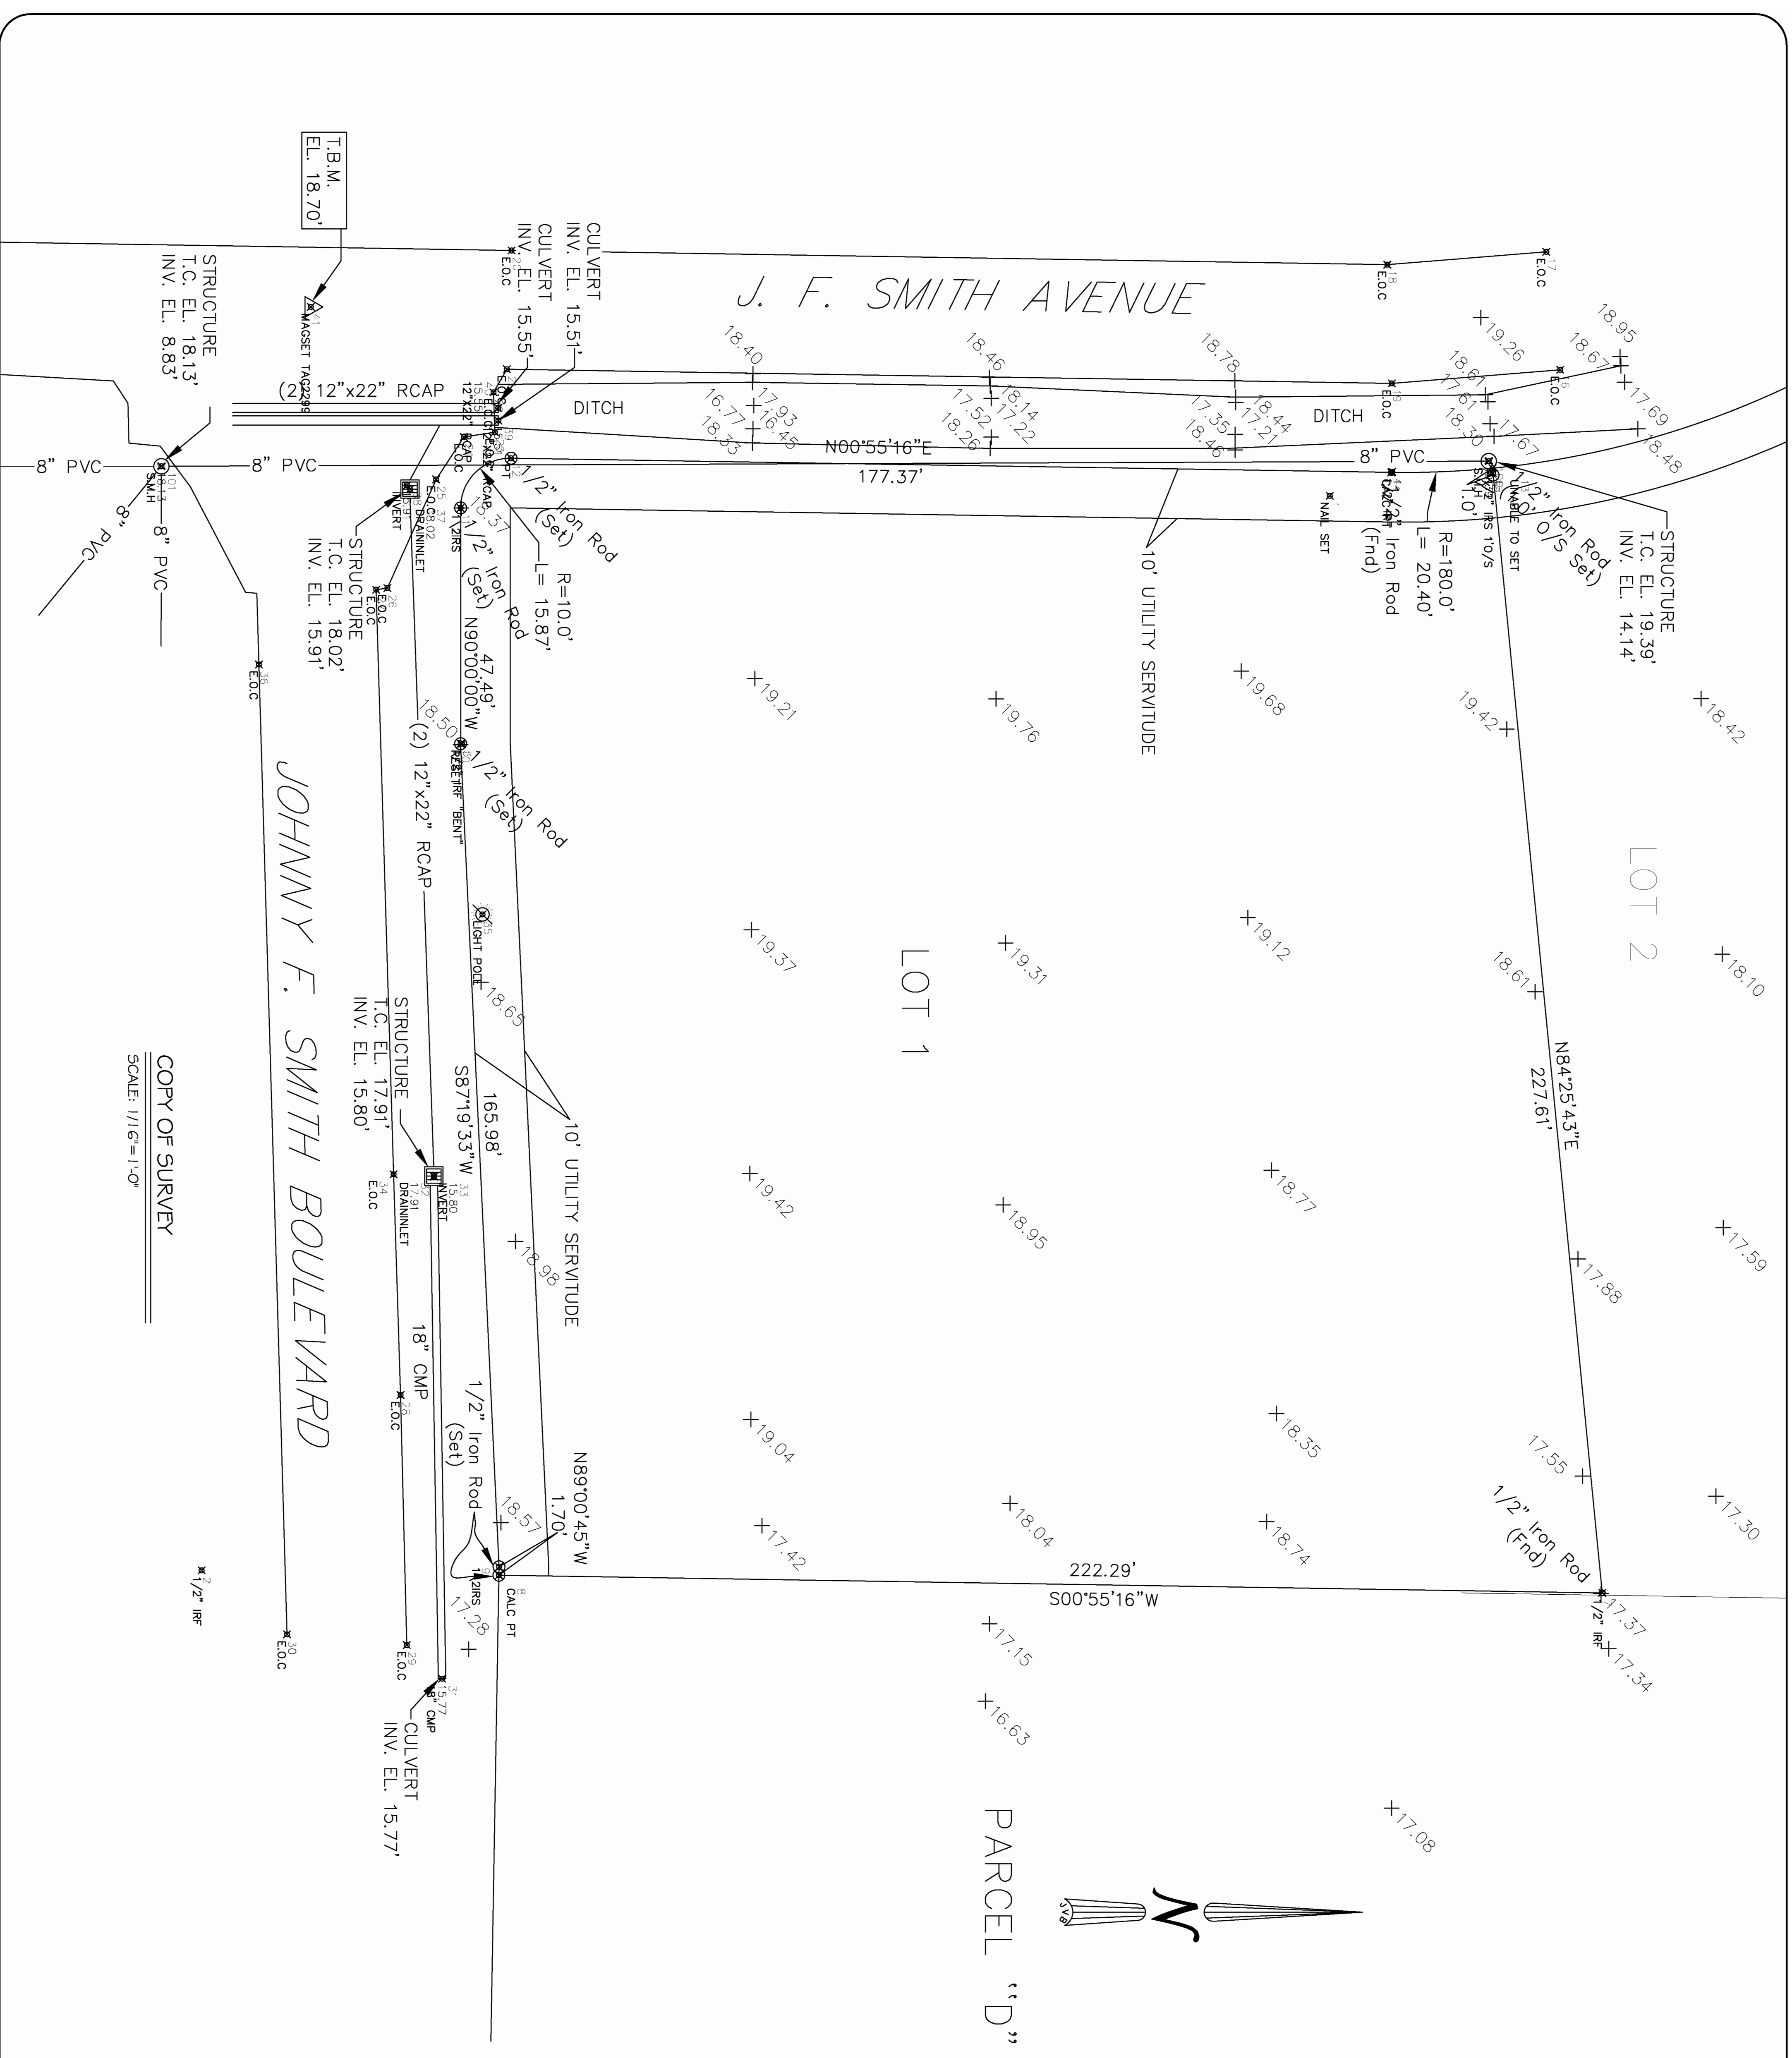

COPY OF SURVEY
SCALE: 1/16"=1'-0"

THE LOCATIONS OF UNDERGROUND UTILITIES AS SHOWN HEREON ARE BASED ON RECORD DRAWINGS AND FIELD SURVEYING PROVIDED BY THE ENGINEER. LOCATIONS SHOWN HEREON ARE NOT GUARANTEED. THE ENGINEER HAS CONDUCTED VISUAL INSPECTIONS OF THE UTILITIES OF STRUCTURES SHOWN ON THIS SURVEY TO LOCATE BURIED UTILITIES ON STRUCTURES. I HAVE CONSULTED THE FLOOD INSURANCE RATE MAPS AND FOUND THIS FLOOD ZONE IS SHOWN AS A FLOOD HAZARD ZONE. DATE: 06/21/11. SMITH AVENUE "1/2\"/>