


LIGHTING PLAN
SCALE: 3/16" = 1'-0"

- LEGEND**
- - 2x4 FLOURESCENT LAY-IN TYPE FIXTURE
 - - 3-T8 25W LAMPS, 120V
 - - 2x4 FLOURESCENT LAY-IN TYPE FIXTURE PRISMATIC LENS
 - - 2x4 FLOURESCENT LAY-IN TYPE FIXTURE 3-T8 25W LAMPS, 120V
 - - PARABOLIC REFLECTOR
 - - 2x4 FLOURESCENT LOW-BAY FIXTURE 6-T8 32W LAMPS, 120V
 - - WHITE REFLECTOR
 - - INCANDESCENT CLG. MTD. FIXTURE
 - - INCANDESCENT CLG. MTD. FIXTURE AT AHU DECK ABOVE, 1-60W LAMP, 120V
 - - INCANDESCENT RECESSED CAN FIXTURE, ADJUSTABLE 1-60W LAMP, 120V
 - - VENT / LIGHT COMBO FIXTURE
 - - EMERGENCY / EXIT LIGHT COMBO W/ 90 MIN. BATTERY BACKUP AND REMOTE TO EXTERIOR (12W). CONNECT TO NEAREST CONSTANT POWER SOURCE
 - - WALL PACK
 - - 150W METAL HALIDE ON PHOTOCELL
 - - EXTERIOR LANDSCAPE WALL WASHER
 - - EXIT LIGHT W/ DIRECTIONAL ARROWS AS INDICATED AND 90 MIN. BATTERY BACKUP. CONNECT TO NEAREST CONSTANT POWER SOURCE

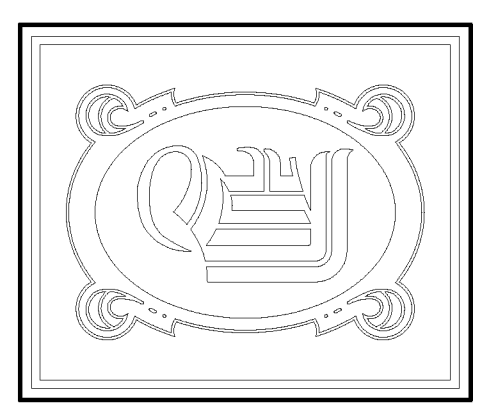

DAMMON ENGINEERING, INC.
CHIEF ENGINEER

EMMETT DAMMON, P.E.
CHIEF ARCHITECT
ROBERT WALTSE

554 OLD SPANISH TRAIL
SLIDELL, LA. 70456
OFFICE: 985-649-5832
FAX: 985-641-5950

WEBSITE:
WWW.DAMMONENGINEERING.COM
EMAIL:
DAMMONENG@BELLSOUTH.NET

ARCHITECTURE
ENGINEERING
STUDIES
PLANNING
INVESTIGATION
EXPERT WITNESS

NEW
OFFICE
WAREHOUSE

BINGO SUPPLY
9000 SQ.FT.
OFFICE / WAREHOUSE
SLIDELL, LA

ELECTRICAL
LIGHTING PLAN

REV:

SCALE: AS NOTED

JOB#: 2113

DATE: 06-01-11

SHEET 17

E-2

OF 18