


PILING PLAN LAYOUT
SCALE: 1/4" = 1'-0"

TREATED LARGE TIMBER PILES,
DRIVEN TO 3.5 FT BELOW 1.5 TONS
EXISTING NATURAL GROUND ELEV.

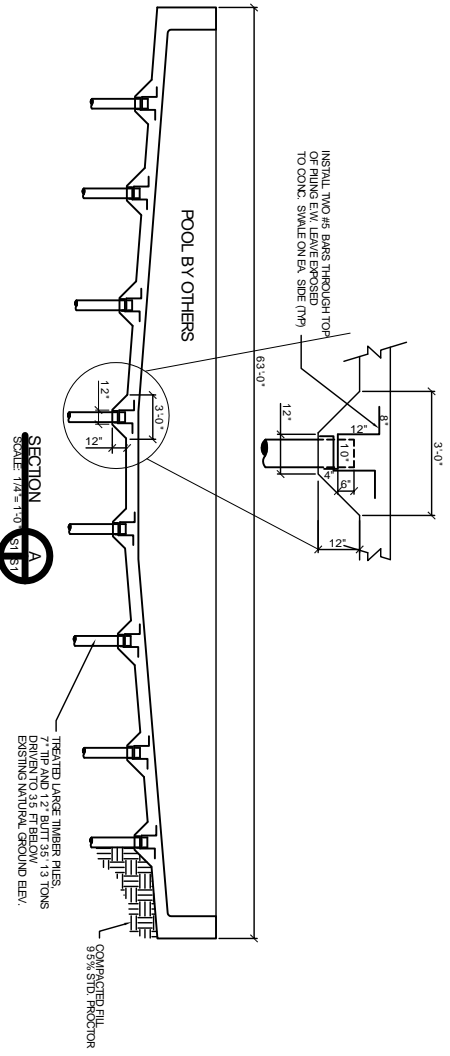

SECTION A-A
SCALE: 1/4" = 1'-0"

TREATED LARGE TIMBER PILES,
DRIVEN TO 3.5 FT BELOW 1.5 TONS
EXISTING NATURAL GROUND ELEV.


COMPACTED FILL
95% STD. PROCTOR

POOL BY OTHERS

- NOTES:**
1. CONTRACTOR SHALL FIELD VERIFY ALL DIMENSIONS & DEPRESSIONS PRIOR TO COMMENCEMENT OF WORK.
 2. PILING SHALL BE DRIVEN TO 3.5 FT BELOW EXISTING NATURAL GROUND ELEV.
 3. USE TREATED LARGE TIMBER PILES, 36" LONG 1.5 TON CAPACITY, UNLESS NOTED OTHERWISE.
 4. NO FIELD SUPERVISION OR INSPECTION PROVIDED UNDER THIS SEAL UNLESS NOTED OTHERWISE.
 5. PILE LAYOUT MAY BE MODIFIED DUE TO ACTUAL DRIVING CONDITIONS. ENGINEER TO BE NOTIFIED ON ANY MODIFICATION.
 6. CONTRACTOR SHALL VERIFY ALL DIMENSIONS & DEPRESSIONS PRIOR TO COMMENCEMENT OF WORK.
 7. CONTRACTOR IS RESPONSIBLE FOR THE COMPARISON AND VERIFICATION OF PILE LAYOUT DIMENSIONS WITH MOST RECENT EQUIPMENT DRAWINGS, ASSUMING THAT PILES DO FALL WITHIN LIMITS OF THE DESIGN.
 8. ALL WATER (RAIN, RISING WATER, ETC.) SHALL BE DIRECTED AWAY FROM THE FOUNDATIONS DURING PREPARATION, PLACING, AND CURING OF SAME. POSITIVE DRAINAGE MUST BE MAINTAINED AT ALL TIMES.
 9. SEE THE FOUNDATIONS DIMENSIONS FOR STUDY.
 10. MONITOR VIBRATIONS AT NEARBY BUILDINGS.

THESE PLANS HAVE BEEN PREPARED UNDER MY DIRECT SUPERVISION, AND TO THE BEST OF MY KNOWLEDGE AND BELIEF COMPLY WITH ALL THE BUILDING CODES OF THE CITY OF NEW ORLEANS, AS WELL AS STATE AND NATIONAL CODES. I AM NOT SUPERVISING THE WORK.

ROBERT WILTSE

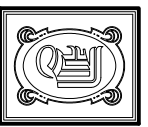

DAMMON ENGINEERING, INC.

CHIEF ENGINEER
DAMON, P.E.
CHIEF ARCHITECT
ROBERT WILTSE

1095 FLORIDA AVENUE
SUITE 100, NEW ORLEANS
LOUISIANA 70112
PHONE: 504-582-4482
FAX: 504-582-4482

WWW.DAMMONENGINEERING.COM
SHEET: DAMMON@DAMMON-LLP
ARCHITECTURE
ENGINEERING
STUDIES
PLANNING
INVESTIGATION
EXPERT WITNESS

COLUMBIA
RESIDENTIAL
NEW ORLEANS
LOUISIANA

PILING
PLAN

REV:

SCALE AS NOTED
JOB#: _____
DATE: 09-02-09

SHEET 1
S-1
OF 1