



KEY MAP  
N.T.S.

**LEGEND - PROPOSED**

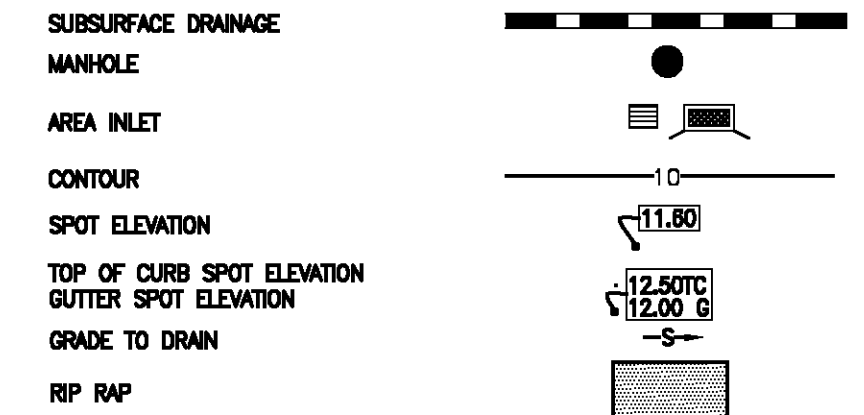


**LEGEND-EXISTING**

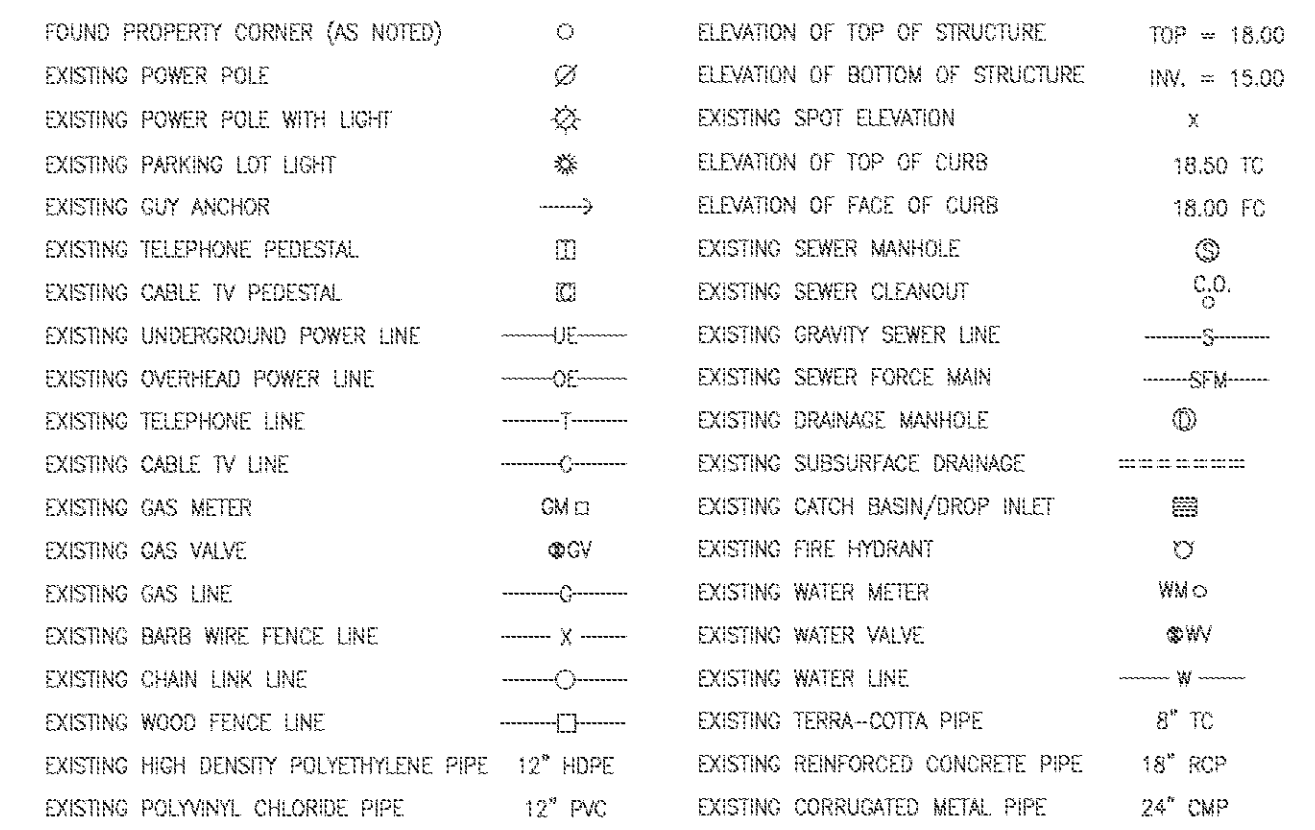

STRUCTURE NUMBER	TYPE	GUTTER/CASTING ELEV	INVERT IN	ELEVATION OUT	PIPE LENGTH	PIPE TYPE	PIPE SLOPE
15	MANHOLE	11.60	6.13 (16)	6.13 (14)	125.74	30" PVC	0.20%
14-15							
16	TEE	9.65	6.83 (32) 6.20 (17)	6.20 (15)	33.89	30" PVC	0.21%
17	AREA INLET	9.65	6.30 (18) 6.21 (36)	6.38 (16)	88.42	30" PVC	0.20%
18	AREA INLET	9.65	6.55 (19)	6.55 (17)	124.15	24" PVC	0.20%
17-18							
19	AREA INLET	9.65	6.76 (18)	6.76 (16)	105.81	24" PVC	0.20%
18-19							
32 (153)	OPEN PIPE	9.65	7.51 (33)	7.24 (16)	82.60	15" PVC	0.50%
33 (152) (1)	OPEN PIPE	9.65	7.78 (34) 7.78 (35)	7.78 (32)	53.22	15" PVC	0.51%
34 (152)	OPEN PIPE	9.79	8.18 (33)	79.43	15" PVC	0.50%	
35 (154)	OPEN PIPE	10.08	8.45 (33)	136.49	15" PVC	0.49%	
36 281	BEND	9.65	6.48 (37)	6.48 (17)	59.07	12" PVC	0.46%
37 301	YARD INLET	12.25	6.74 (38)	6.74 (36)	51.03	12" PVC	0.21%
38 11212	YARD INLET	12.25	6.82 (39)	6.82 (37)	18.02	12" PVC	0.20%
39 341	YARD INLET	12.25	6.91 (38)	17.99	12" PVC	0.20%	

**GRADING PLAN  
SECTION 5**

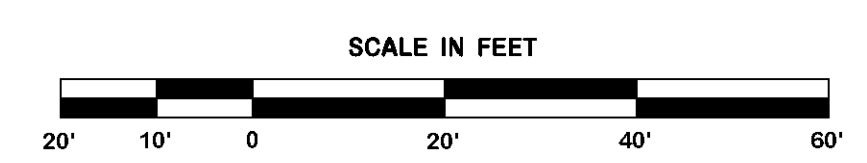

REVISION	BY

**DDG**  
 DUPONTIS DESIGN GROUP, PC  
 CIVIL ENGINEERING ARCHITECTURE  
 34 LOUIS PRIMA DRIVE COVINGTON, LA 70433  
 WWW.DDGP.COM PHONE: 985-249-6860 FAX: 985-249-6190  
 THIBODAUX | COVINGTON | HOUSTON | BATON ROUGE | LOUISIANA

PROGRESS SET - FOR REVIEW ONLY  
 Issued 07/08/14  
 These documents are for Design Review and not intended for construction. Spikes or other marks for the issuance of a permit. They were prepared by, or under the supervision of, Douglas E. Barillieux, P.E., #334541 Dupontis Design Group, PC

SPRINGS AT FREMAUX TOWN CENTER  
 SLIDELL, LOUISIANA  
 ST. TAMMANY PARISH  
 FOR CONTINENTAL 294 FUND LLC  
 MEMONEE FALLS, WI

DRAWN DGS  
 CHECKED DEB  
 ISSUED DATE 8/23/14  
 ISSUED FOR PERMITTING  
 PROJECT NO. 14-248  
 FILE 14-248 C-4 GRADING  
 SHEET C-4.5

MATCHLINE SEE SHEET C-4.3

MATCHLINE SEE SHEET C-4.6