


LEGEND-EXISTING

- FOUND PROPERTY CORNER (AS NOTED) ○
- EXISTING POWER POLE ○
- EXISTING POWER POLE WITH LIGHT ○
- EXISTING PARKING LOT LIGHT ○
- EXISTING GUY ANCHOR ○
- EXISTING TELEPHONE PEDESTAL ○
- EXISTING CABLE TV PEDESTAL ○
- EXISTING UNDERGROUND POWER LINE —UE—
- EXISTING OVERHEAD POWER LINE —OE—
- EXISTING TELEPHONE LINE —T—
- EXISTING CABLE TV LINE —CTV—
- EXISTING GAS METER ○GM
- EXISTING GAS VALVE ○GV
- EXISTING GAS LINE —G—
- EXISTING BARR WIRE FENCE LINE —X—
- EXISTING CHAIN LINK LINE —CL—
- EXISTING WOOD FENCE LINE —WF—
- EXISTING HIGH DENSITY POLYETHYLENE PIPE —HDPE—
- EXISTING POLYVINYL CHLORIDE PIPE —PVC—
- ELEVATION OF TOP OF STRUCTURE TOP = 18.00
- ELEVATION OF BOTTOM OF STRUCTURE INV. = 15.00
- EXISTING SPOT ELEVATION ×10.63
- ELEVATION OF TOP OF CURB 18.50 TC
- ELEVATION OF FACE OF CURB 18.00 FC
- EXISTING SEWER MANHOLE ○C.O.
- EXISTING SEWER CLEANOUT ○C.O.
- EXISTING GRAVITY SEWER LINE —S—
- EXISTING SEWER FORCE MAIN —SFM—
- EXISTING DRAINAGE MANHOLE ○DM
- EXISTING SUBSURFACE DRAINAGE —SSD—
- EXISTING CATCH BASIN/DROP INLET ○CB
- EXISTING FIRE HYDRANT ○FH
- EXISTING WATER METER ○WM
- EXISTING WATER VALVE ○WV
- EXISTING WATER LINE —W—
- EXISTING TERBA-COTTA PIPE —TCP—
- EXISTING REINFORCED CONCRETE PIPE —RCP—
- EXISTING CORRUGATED METAL PIPE —CMP—

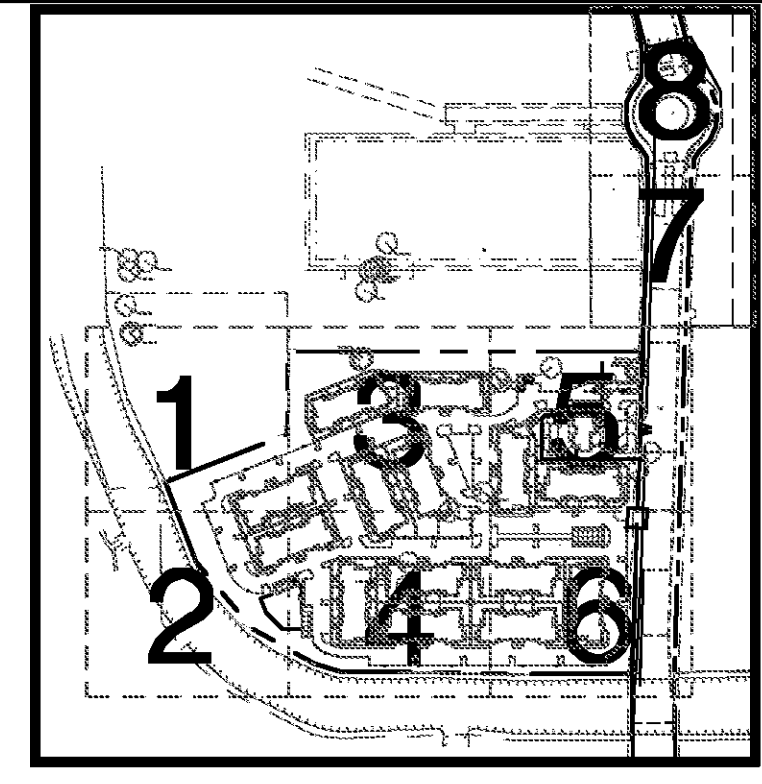

LEGEND - NEW IMPROVEMENTS

- WATERLINE —W—
- SANITARY SEWERLINE —S—
- GAS LINE —G—
- UNDERGROUND ELECTRIC (5\"/>

UTILITY LEGEND


- (A) 6\"/>

MATCHLINE SEE SHEET C-6.7

MAY

STRUCTURE TABLE							
STRUCTURE NUMBER	TYPE	GUTTER/CASTING ELEV	INVERT IN	ELEVATION OUT	PIPE LENGTH	PIPE TYPE	PIPE SLOPE
201							
200-201	MANHOLE	4.73	1.53 (202)	1.43 (EX 200)	172.50	10\"/>	

UTILITY PLAN SECTION 8

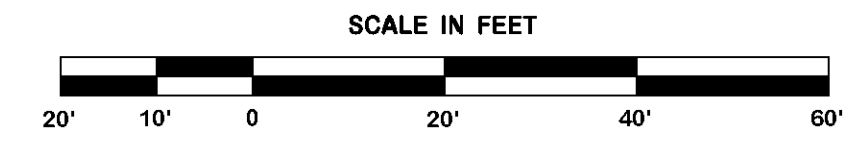

REVISION	BY

DDG
 DUPLONTIS DESIGN GROUP, PC
 CIVIL ENGINEERING ARCHITECTURE
 34 LOUIS PRIMA DRIVE COVINGTON, LA 70433
 WWW.DDGPC.COM PHONE: 985-249-6806 FAX: 985-249-6190
 THIBODAUX | COVINGTON | HOUSTON | BATON ROUGE | HOUMA

PROGRESS SET - FOR REVIEW ONLY
 Issued 07/08/14
 These documents are for Design Review and not intended for construction. No liability is assumed. Signs or on this plan for the issuance of a permit. They were prepared by, or under the supervision of, Douglas E. Barillieux, P.E., #34541 Duplontis Design Group, PC

SPRINGS AT FREMAUX TOWN CENTER
 SLIDELL, LOUISIANA
 ST. TAMMANY PARISH
 FOR CONTINENTAL 294 FUND LLC
 MEMONEE FALLS, WI

DRAWN DGS
 CHECKED DEB
 ISSUED DATE 6/23/14
 ISSUED FOR PERMITTING
 PROJECT NO. 14-248
 FILE 14-248 C-6 UTILITY
 SHEET C-6.8