











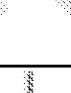
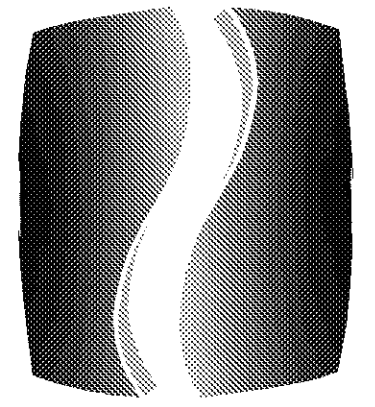


UNIT LIGHT FIXTURE SCHEDULE								
PICTURE	TAG	DESCRIPTION	MANUFACTURER CATALOG NUMBER	LAMP	WATTS	VOLTS	MOUNTING LOCATION	REMARKS
	US	6" OPAL FLUSH MOUNT GLOBE, WHITE FINISH, OPAQUE GLASS	HOMESTYLE LIGHTING HS31002-09	(1) 60W A19	60	120	SURFACE / CEILING CLOSETS / LAUNDRY / STORAGE / GARAGE	
	UH	FLUSH MOUNT DOME LIGHT, BRUSHED NICKEL FINISH, FROSTED GLASS	PROGRESS LIGHTING P3925-09	(1) 60W A19	60	120	SURFACE / CEILING STAIRS / HALLWAY	
	UK3	3-LAMP ROUND BACK FIXED TRACK, BRUSHED NICKEL, FROSTED GLASS	PROGRESS LIGHTING P3363-09	(3) 18W GU-24 CFL 3000K	54	120	SURFACE / CEILING LIVING ROOM	
	UKP	CEILING MOUNT PENDANT, BRUSHED NICKEL, FROSTED GLASS, STEM MOUNTED 30" ABOVE ISLAND	PROGRESS LIGHTING P5108-09	(1) 100W A19 (MEDIUM BASE)	13	120	PENDANT - MOUNTED 30" ABOVE COUNTER KITCHEN BAR	3
	UBV	3-LAMP VANITY LIGHT, BRUSHED NICKEL, WALL SURFACE MOUNTED ABOVE LAVATORY MIRROR, FROSTED GLASS	PROGRESS LIGHTING P2006-09	(3) 100W A19 (MEDIUM BASE)	300	120	WALL MOUNTED ABOVE MIRROR, FACING DOWNWARD BATH	
	UEE	EXTERIOR DECORATIVE ENTRY LIGHT MOUNTED ABOVE THE DOOR, BLACK FINISH	PROGRESS LIGHTING P5881-31WB	(1) 18W GU-24 CFL 3000K	18	120	WALL MOUNTED ABOVE DOOR EXTERIOR ENTRY	1
	UED	EXTERIOR 3-LAMP CEILING MOUNT DOME BRUSHED NICKEL FINISH FROSTED GLASS	HOMESTYLE LIGHTING HS71014-31	(3) 60W CANDELABRA	120	120	CEILING PATIO	1
	CF	52" CEILING FAN WITHOUT LIGHT KIT, BRUSHED NICKEL FINISH, MAPLE BLADES	PROGRESS LIGHTING P2521-09		63	120	CEILING MASTER BEDROOM	
	CFK	52" CEILING FAN WITH LIGHT KIT, BRUSHED NICKEL FINISH, MAPLE BLADES	PROGRESS LIGHTING P2521-09/ P2621-09EBWB	(2) 13W GU-24 CFL 3000K	89	120	CEILING LIVING ROOM	
	UFB	METAL FAN-RATED BOX WITH BLANK COVER				120	CEILING BEDROOM	
	UG	KEYLESS PORCELAIN SOCKET	LEVITON R50-09875-000	(1) 150W INCANDESCENT ROUGH SERVICE	150	120	CEILING GARAGE	
	UCK	UPGRADED 4-LAMP FIXED TRACK, BRUSHED NICKEL FINISH CONCIERGE UNITS	PROGRESS LIGHTING P3362-09	(4) 18W GU-24 CFL 3000K	72	120	SURFACE / CEILING KITCHEN (CONCIERGE UNITS ONLY)	2
	UCP	UPGRADED PENDANT FIXTURE, BRUSHED NICKEL CONCIERGE UNITS	PROGRESS LIGHTING P5167-09	(1) 100W A19 (MEDIUM BASE)	100	120	SURFACE / CEILING KITCHEN BAR (CONCIERGE UNITS ONLY)	2

REMARKS:  
1. FIXTURE SHALL BE UL WET LOCATION RATED.  
2. UPGRADED LIGHT FIXTURES "UCK" AND "UCP" TO BE INSTALLED IN ALL CONCIERGE BUILDINGS OR AS NOTED ON ARCHITECTURAL DRAWINGS.  
3. PROVIDE STEM LENGTH AS REQUIRED



**PHILLIPS**

Phone 770.394.1616 Fax 770.394.1314

CONSULTANT



**PHILLIPS**  
NORTH TERRACES  
400 PERIMETER CENTER TERRACE  
SUITE 650  
ATLANTA, GA 30346

SEAL

ISSUE & REVISION RECORD

#	DATE	DESCRIPTION
	07/07/14	BID SET

This document is © Phillips Partnership, PC and is considered an instrument of service and is solely for use with respect to the project as indicated below. All rights reserved. This document may not be reproduced without the prior written consent of Phillips Partnership, PC.

PROJECT

**SPRINGS AT FREMAUX TOWN CENTER**  
SLIDELL, LA

CLIENT

**CONTINENTAL PROPERTIES**  
CONTINENTAL 294 FUND LLC  
W134 N8675 EXECUTIVE PARKWAY  
MEMONONEE FALLS, WI 53061  
262.502.5500 • FAX 262.502.5522

PHILLIPS JOB NUMBER 1333104

ISSUE DATE 07/07/14

DRAWN BY/CHECKED BY KMK/JDP

DRAWING TITLE

**UNIT LIGHT FIXTURE SCHEDULE**

SHEET NUMBER

**E3.2.01**

NORTH TERRACES  
400 PERIMETER CENTER TERRACE  
SUITE 650  
ATLANTA, GEORGIA 30346