


2 LEVEL TWO LAYOUT
SCALE: 1/4" = 1'-0"

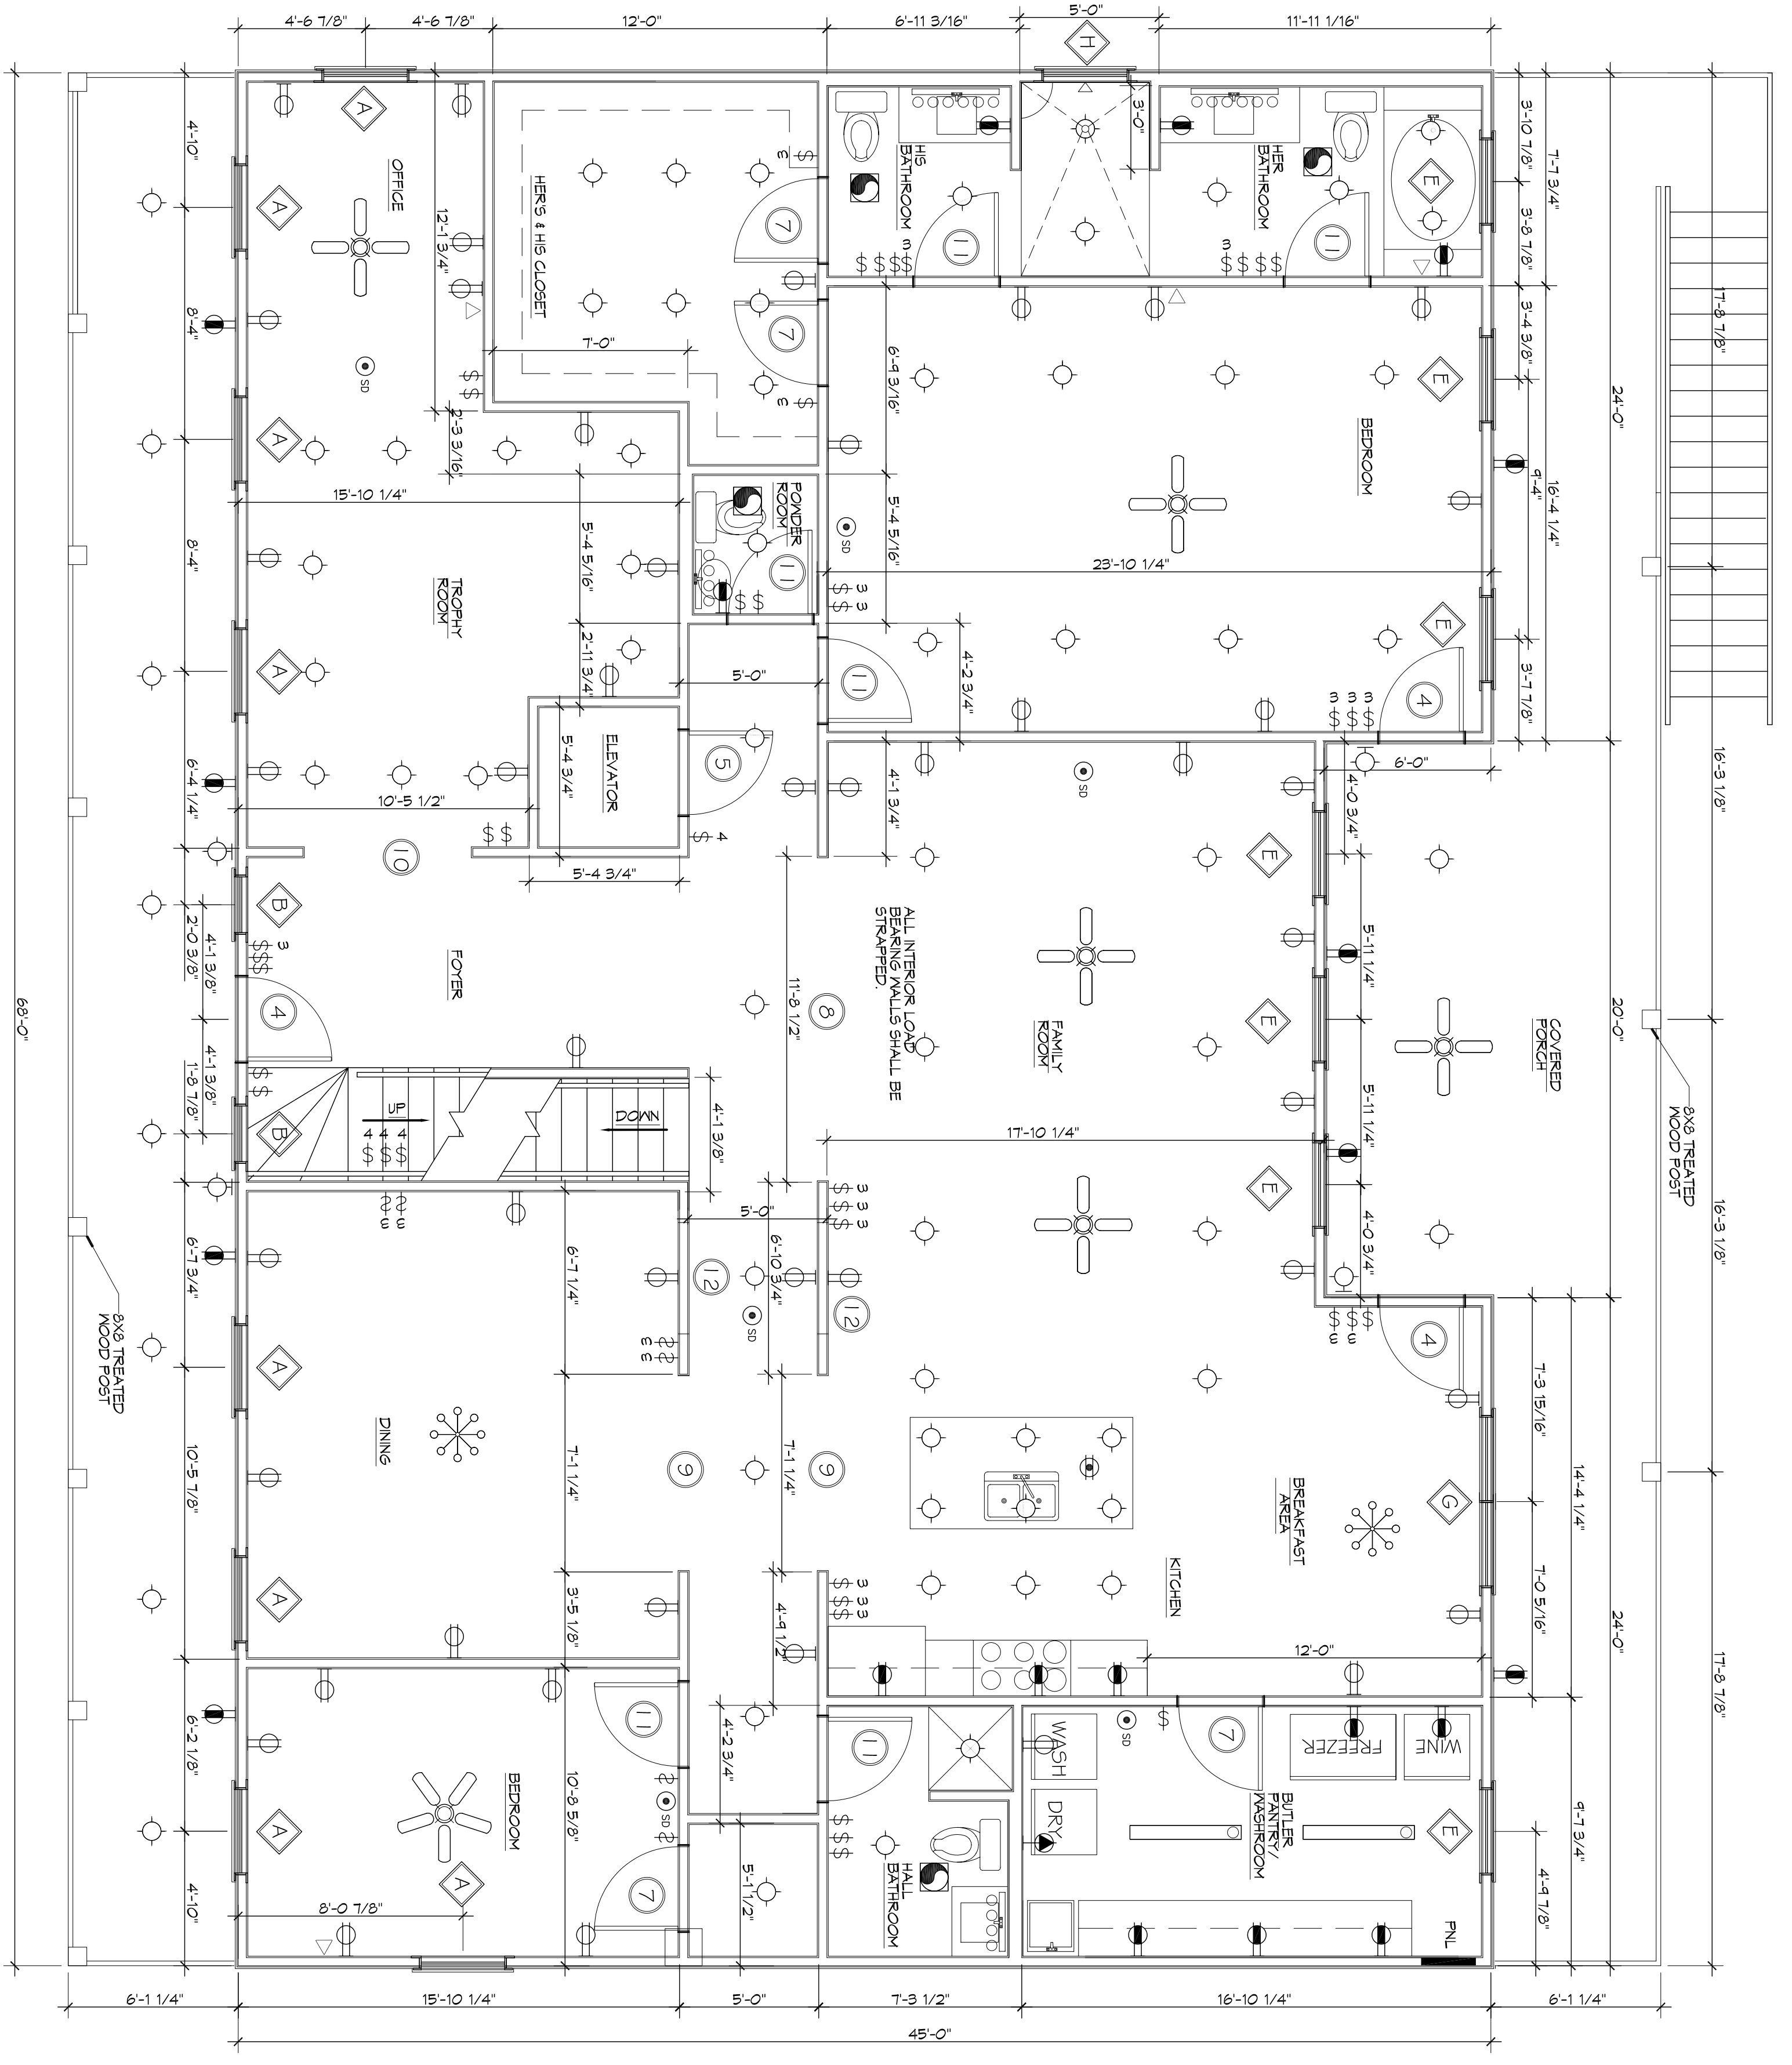

DRAWING NUMBER:

A102

SHEET TITLE:
LEVEL TWO
LAYOUT

NEW ESTATE FOR:

**BRUCE & LISA
CLEMENT**

THREE JENNIFER LANE
SLIDELL, LOUISIANA 70458

JOB No: 2251 DATE: 08-06-15

DRAWN BY: CKD CHECKED BY: CKD

The above drawings and specifications, design and arrangements represented hereby are prepared by the professional engineer, and no part thereof shall be copied, reproduced or used in connection with any work or project other than the specific project for which they have been prepared and developed without written consent of Dammon Engineering. Visual contact with these drawings or specifications shall constitute an acknowledgment of the above.

SEAL:

REVISIONS		DATE
#	DESCRIPTION	

DAMMON
ENGINEERING, INC.

554 Old Spanish Trail
Slidell, LA 70458
PH: 985.649.5832

www.dammonengineering.com
info@dammonengineering.com
Fax: 985.641.5950

SHEET NO:

00 of 4