


Triple M Concrete Products, Inc.

Sanitary Manhole
ASTM C-478, 4,000PSI

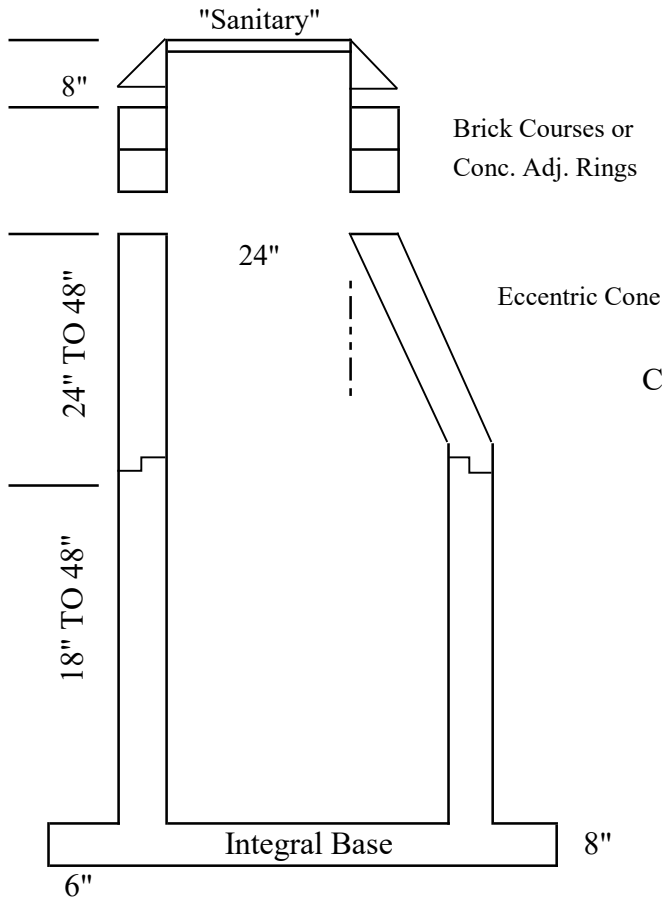


Top of Ring	44.50
Invert	29.89
Overall Height	14.61
Less Ring & Adj.	1.11
Manhole Height	13.50

Cone Type:

Eccentric	X
Flat Top	

Gaskets	X
Precast Base	
Base Poured Integrally	
Shop Poured Invert	
Conc. Adj. Rings	2
Surface Coating:	
Interior	
Exterior	

KOR-N-SEAL RUBBER BOOTS ON ALL PIPE PENETRATIONS

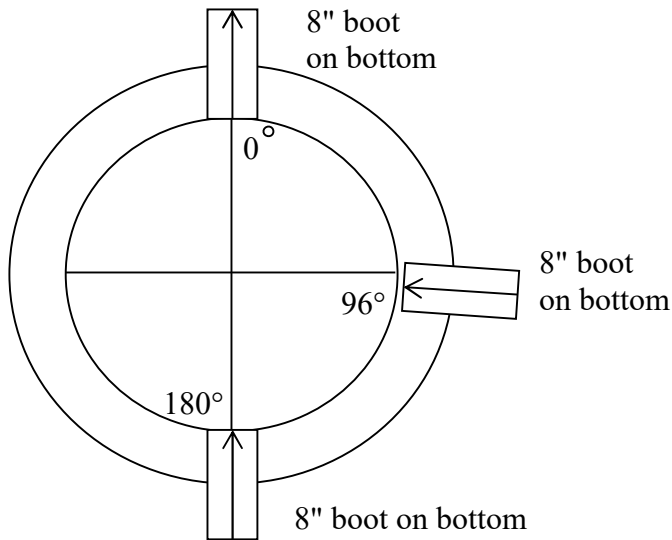

Sections Required:

- (1) 42" BASE
- (1) 72" RISER
- (1) 48" CONE

This shop drawing has been reviewed by the contractor and/or manager and is approved as shown and hereby released for production.

Triple M Concrete Products, Inc.

801 Benoit Rd.

Carencro, Louisiana 70520

Phone: 337-896-5652 Fax: 337-896-5719

Sanitary Manhole No.: 1

Contractor / Engineer
Signature

Date

Contractor: CSS

Project: EL PASO