
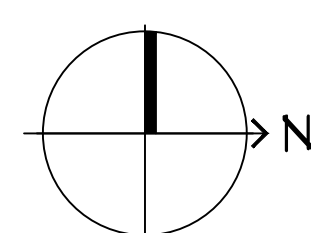


PRELIMINARY DRAWINGS NOT FOR CONSTRUCTION

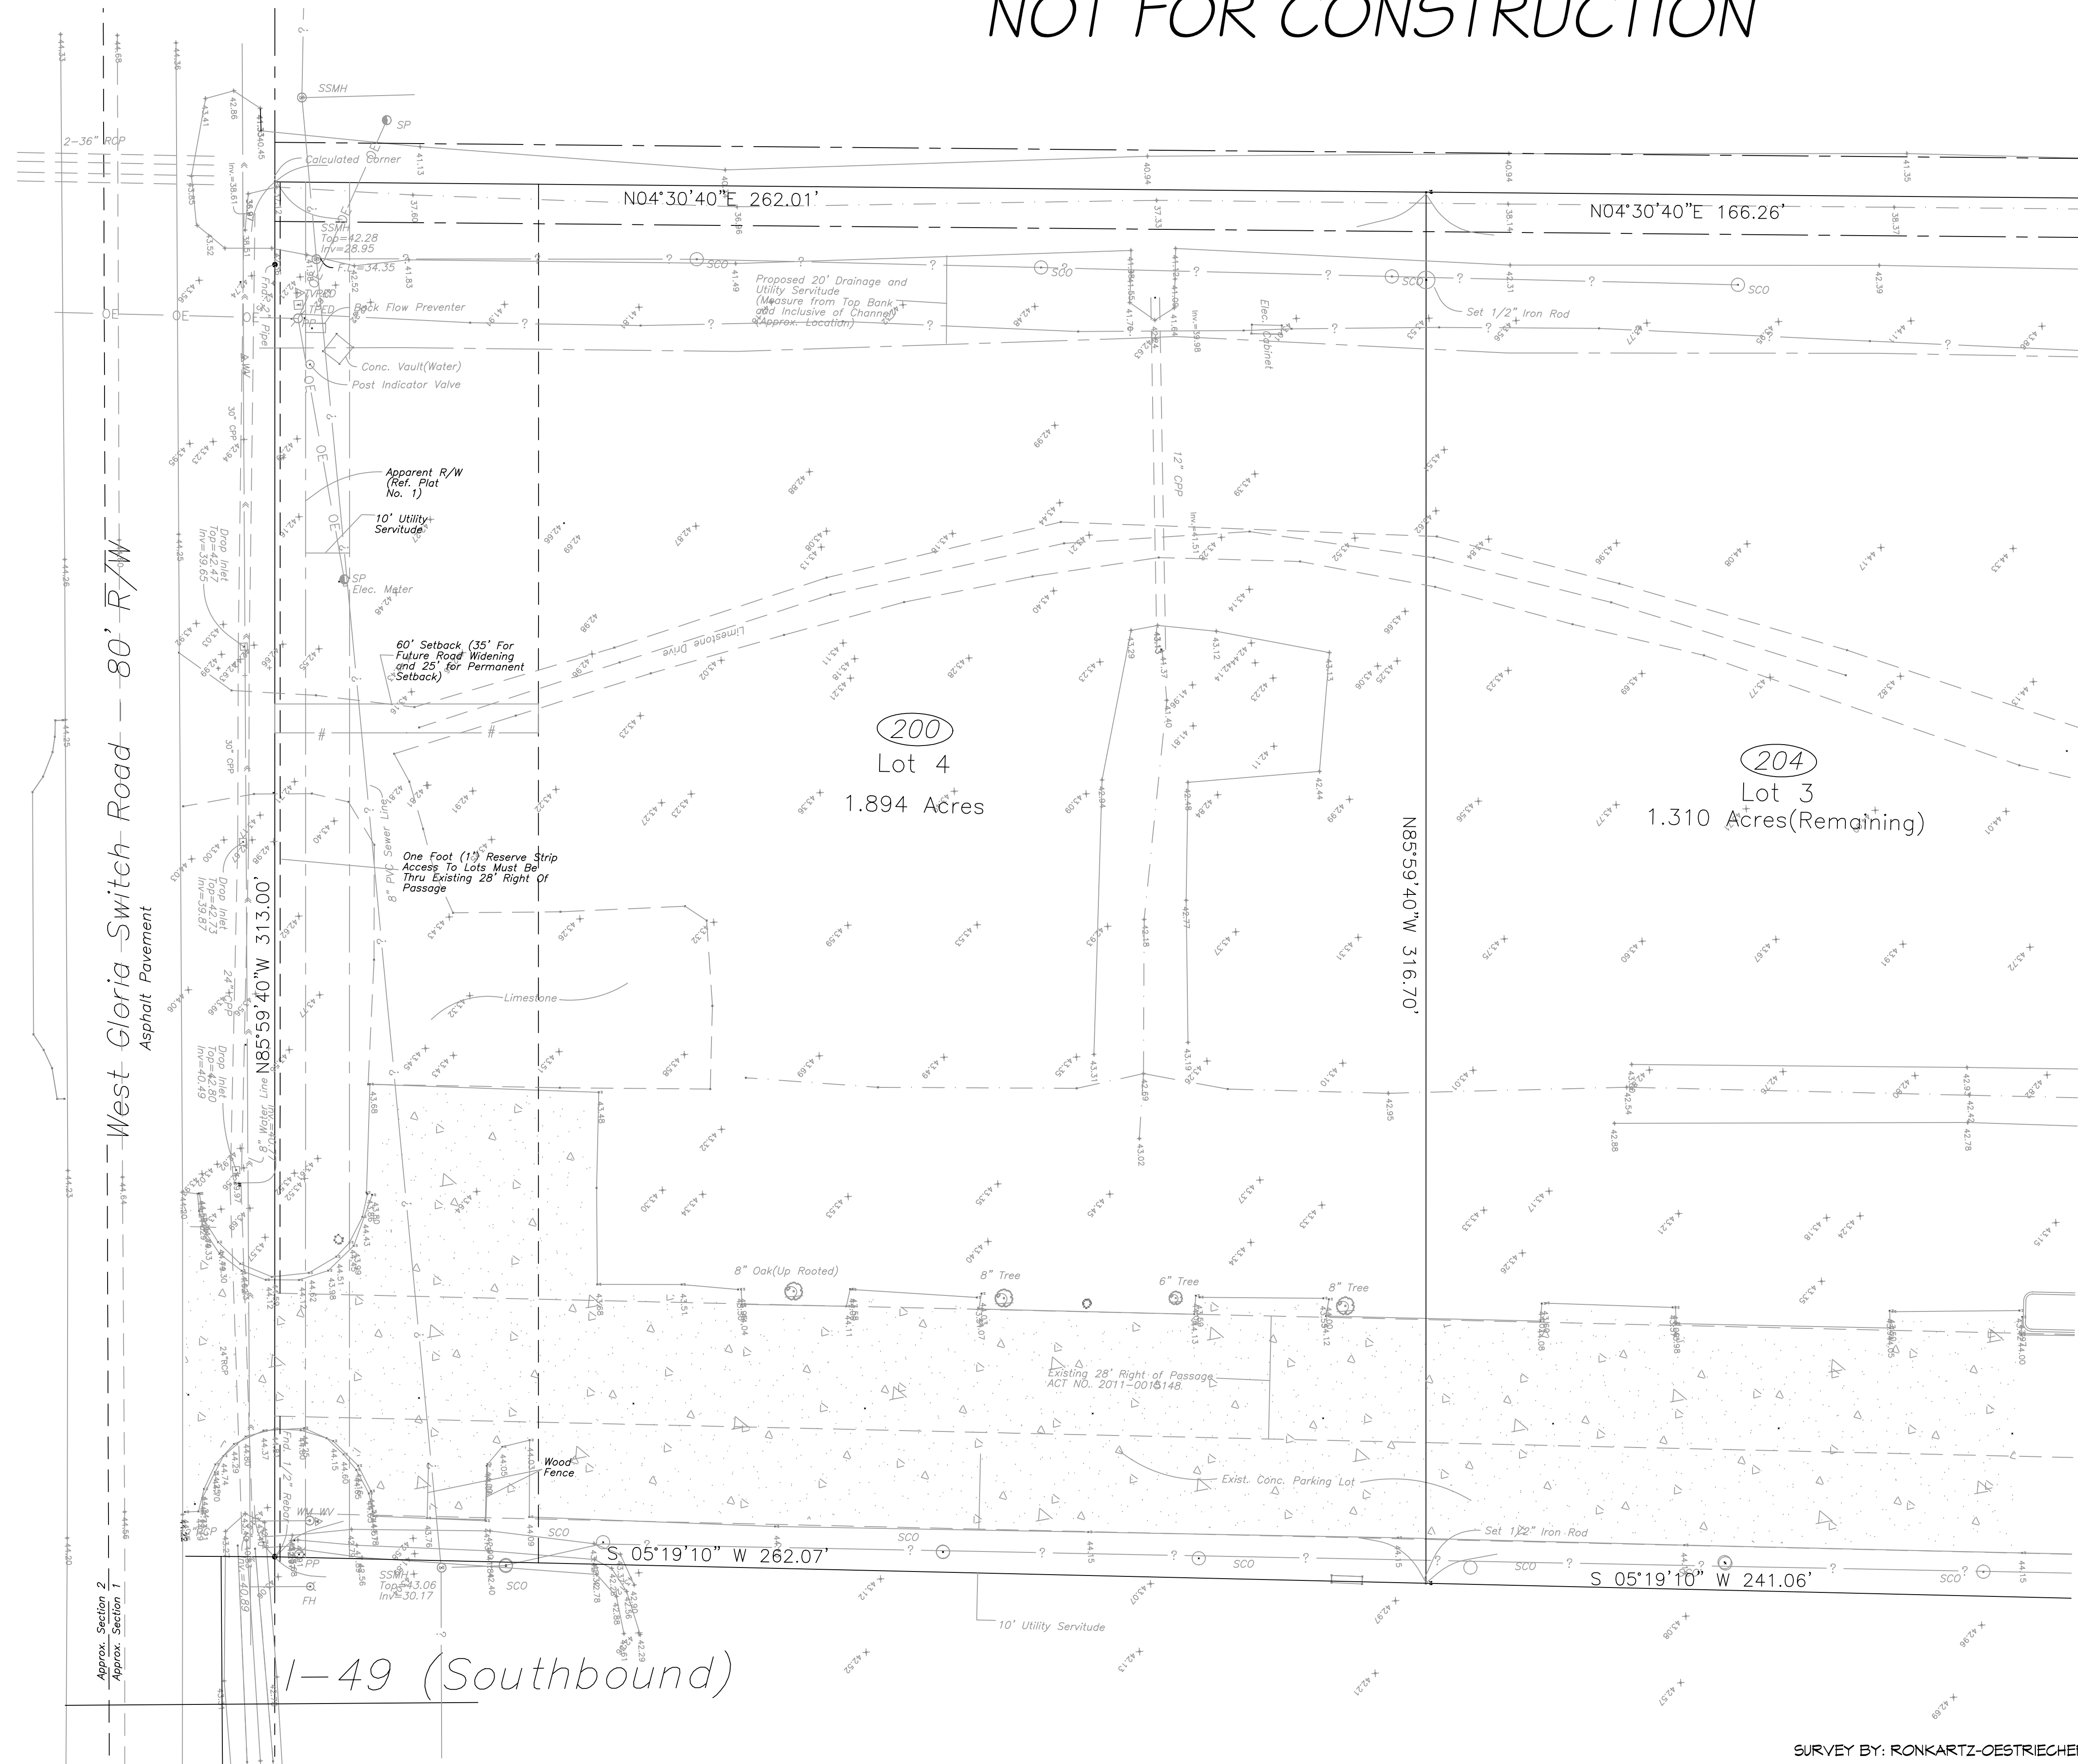

1 PRE-DEVELOPMENT SURVEY
SCALE: 1"=20'

SURVEY BY: ROKARTZ-OESTRIEGER
DATED: 11/19/2014

DAMMON ENGINEERING, INC.
LOUISIANA & MISSISSIPPI

www.dammonengineering.com
info@dammonengineering.com
554 Old Spanish Trail
Slidell, LA 70458
PH: 985.649.9832

#	DESCRIPTION	DATE

SEAL:

DRAINAGE ANALYSIS FOR THE
EL PASO MEXICAN GRILL

200 WEST GLORIA SWITCH ROAD
CARENCRO, LA 70520

JOB No: 2264 | DATE: SEPTEMBER 1, 2014
DRAWN BY: DP | CHECKED BY: BAKI

SHEET TITLE:
PRE-DEVELOPMENT SURVEY

DRAWING NUMBER:
C1.0

SHEET No: 2 of 7