


532 GAUSE BLVD. RTU SUPPORT
DETAIL B

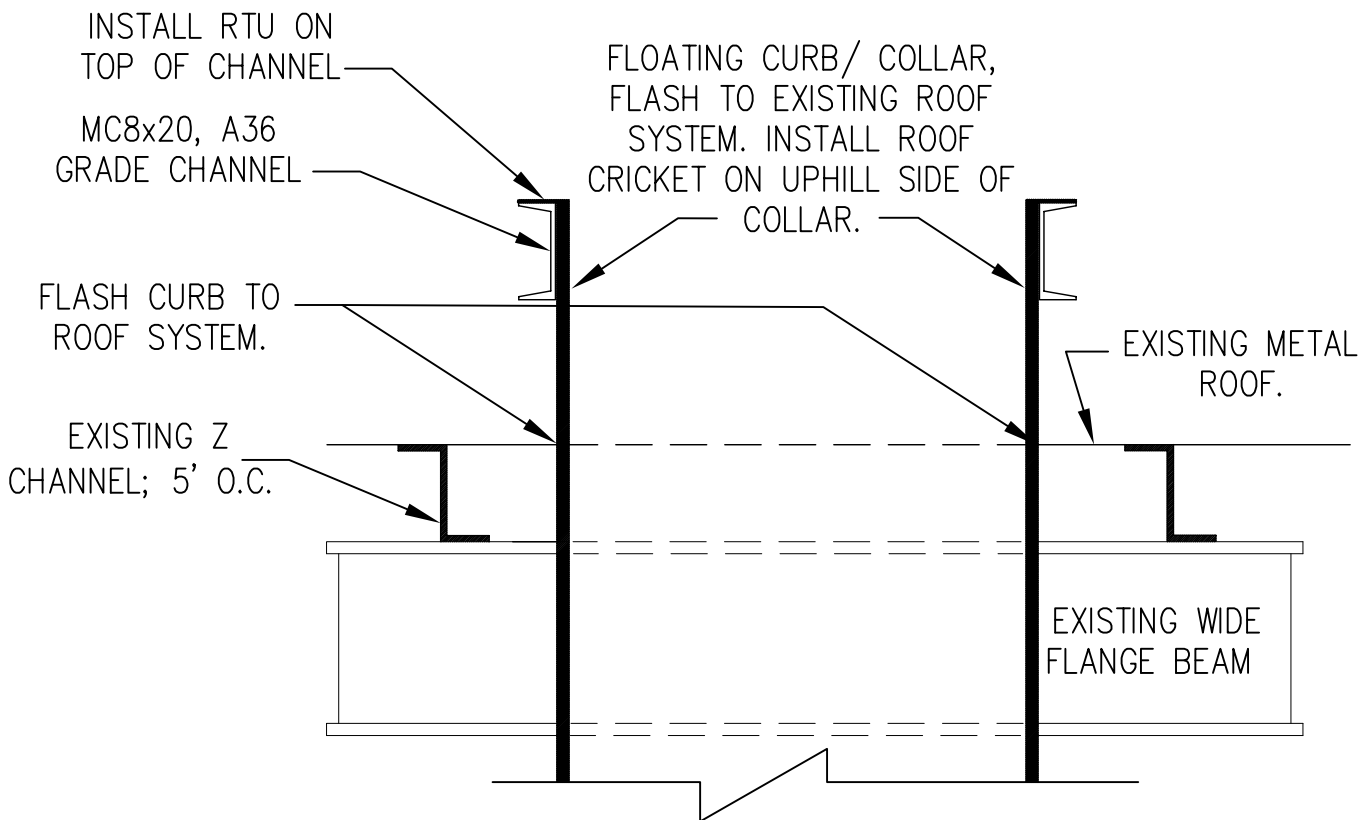

532 GAUSE BLVD. RTU SUPPORT
DETAIL C