

PROVIDE STAINLESS STEEL CLOSURE PIECES TO SEAL AIR SPACE BETWEEN WALL AND COOLERS. SEAL WITH CLEAR SEALANT - 1/2".

EXISTING 208V PANEL

MAINTAIN AIR SPACE PER MANUFACTURER'S RECOMMENDATIONS FOR FREEZER AND COOLER

FREEZER HEIGHT IS 9'-6" A.F.F. NEARBY CEILING HEIGHT TO BE A MINIMUM OF 13'-0" A.F.F. (CLEAR SPACE) TO ACCOMMODATE A TOP MOUNT COMPRESSOR UNIT.

REMOTE LIMITS REQUIRE A MINIMUM 10'-0" A.F.F. (CLEAR SPACE)

REMOTE COMPRESSORS WILL BE USED FOR THIS STORE.

UNOBSTRUCTED CEILING HEIGHT 15'-0"

BOH CEILING HEIGHT 10'-0"

75'-0"

12'-0"

12'-0"

12'-0"

2'-0"

20'-0"

TOASTER 208V TOASTER MUST BE LOCATED 8" AWAY FROM FRP

3'-0" DOUBLE ACTION SWING GATE

DINING RM 438 SQ. FT. DINING RM CEILING 10 FT.

3'-10 1/2"

7'-1 1/2"

SPECIALTY WALL COVERING

5'-2 1/2"

TOASTY POSTER

6'-0"



3'-1"

7'-1"

NEON SIGN (NS-3)

7'-1"

NEON SIGN (NS-2) TOPR

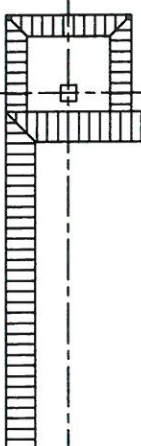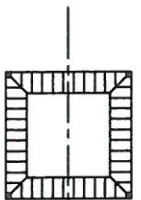

1500 S.F.

#11329 SCHEMATIC