


THIS STORE REQUIRES
REMOTE COMPRESSORS

FREEZER HEIGHT IS 9'-6" A.F.F.
VERIFY CEILING HEIGHT TO BE A
MINIMUM OF 13'-0" A.F.F.
(CLEAR SPACE)
TO ACCOMMODATE A TOP MOUNT
COMPRESSOR UNIT.
REMOTE UNITS
REQUIRE A MINIMUM 10'-0" A.F.F.
(CLEAR SPACE)

PROVIDE STAINLESS STEEL CLOSURE PIECES
TO SEAL AIR SPACE BETWEEN WALL AND
COOLERS. SEAL WITH CLEAR SEALANT - TYP.

MAINTAIN AIR SPACE PER
MANUFACTURER'S RECOMMENDATIONS
FOR FREEZER AND COOLER

ONE RESTROOM
IS EXISTING

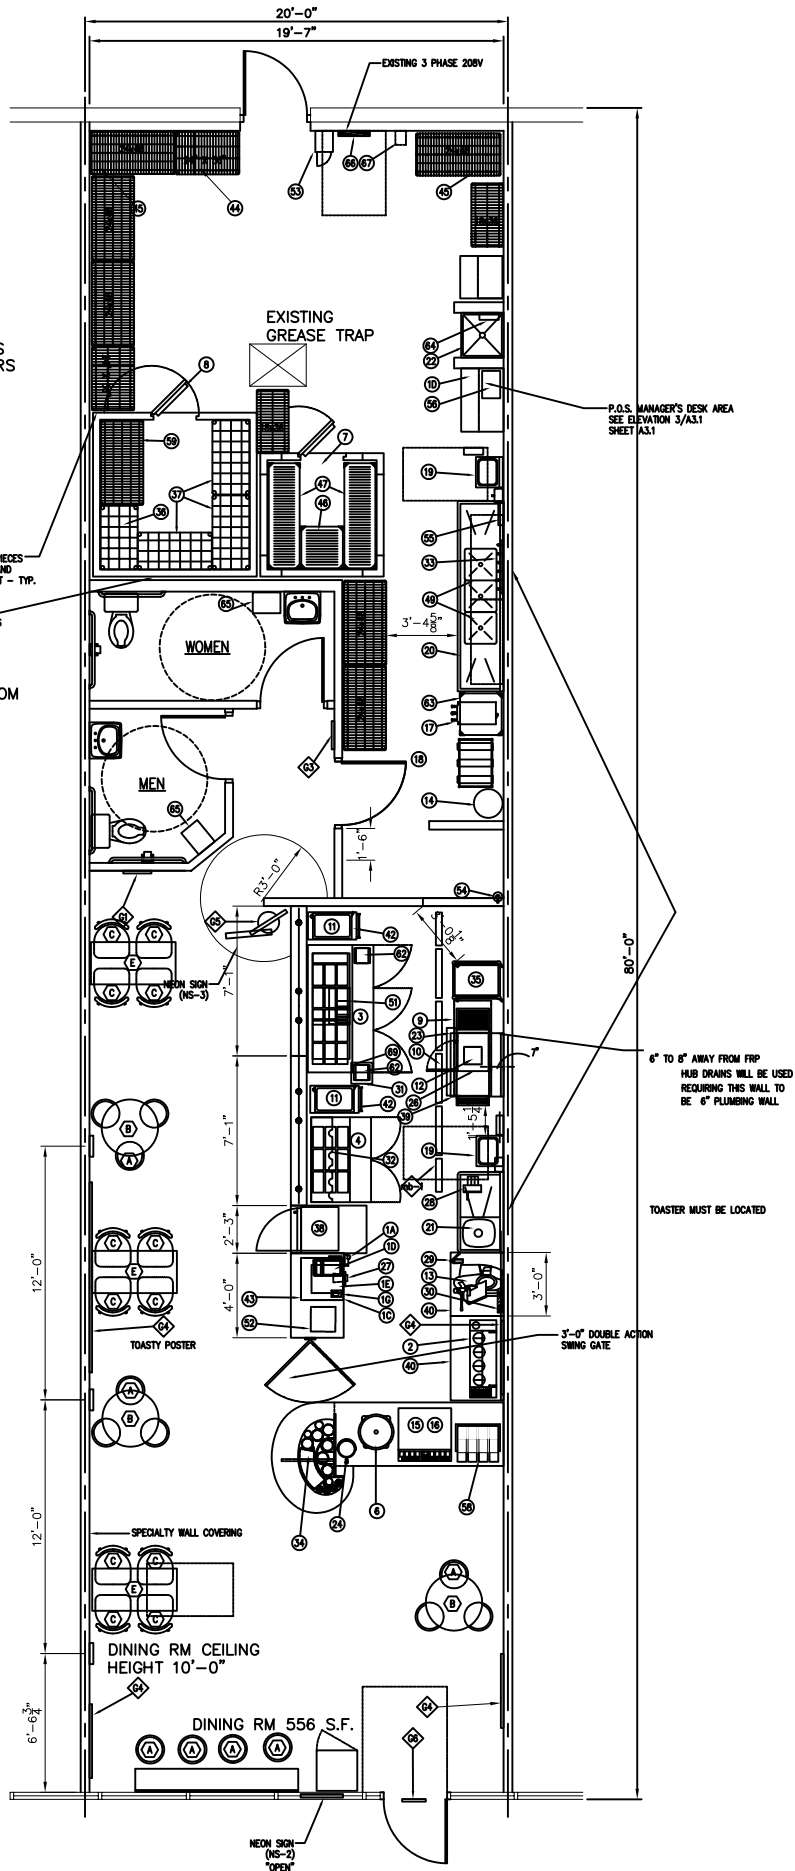

1600 S.F.
#10143 REVISED SCHEMATIC