

COOLER AND FREEZER
WILL USE REMOTE
COMPRESSORS.


FABRICATE A DOOR
STOPPER.

TABLE TOP TO BE 28"-34" A.F.F.
PROVIDE FULLY ACCESSIBLE
TABLE/SEATING AREA
SEE DETAIL 6/AA.1

NEW
ELECTRICAL
PANEL
LOST 6 INCHES DUE TO
X-BRACING.

STORE 11746
1554 S.F. TOTAL

DINING RM.
CEILING HEIGHT
10'-0"

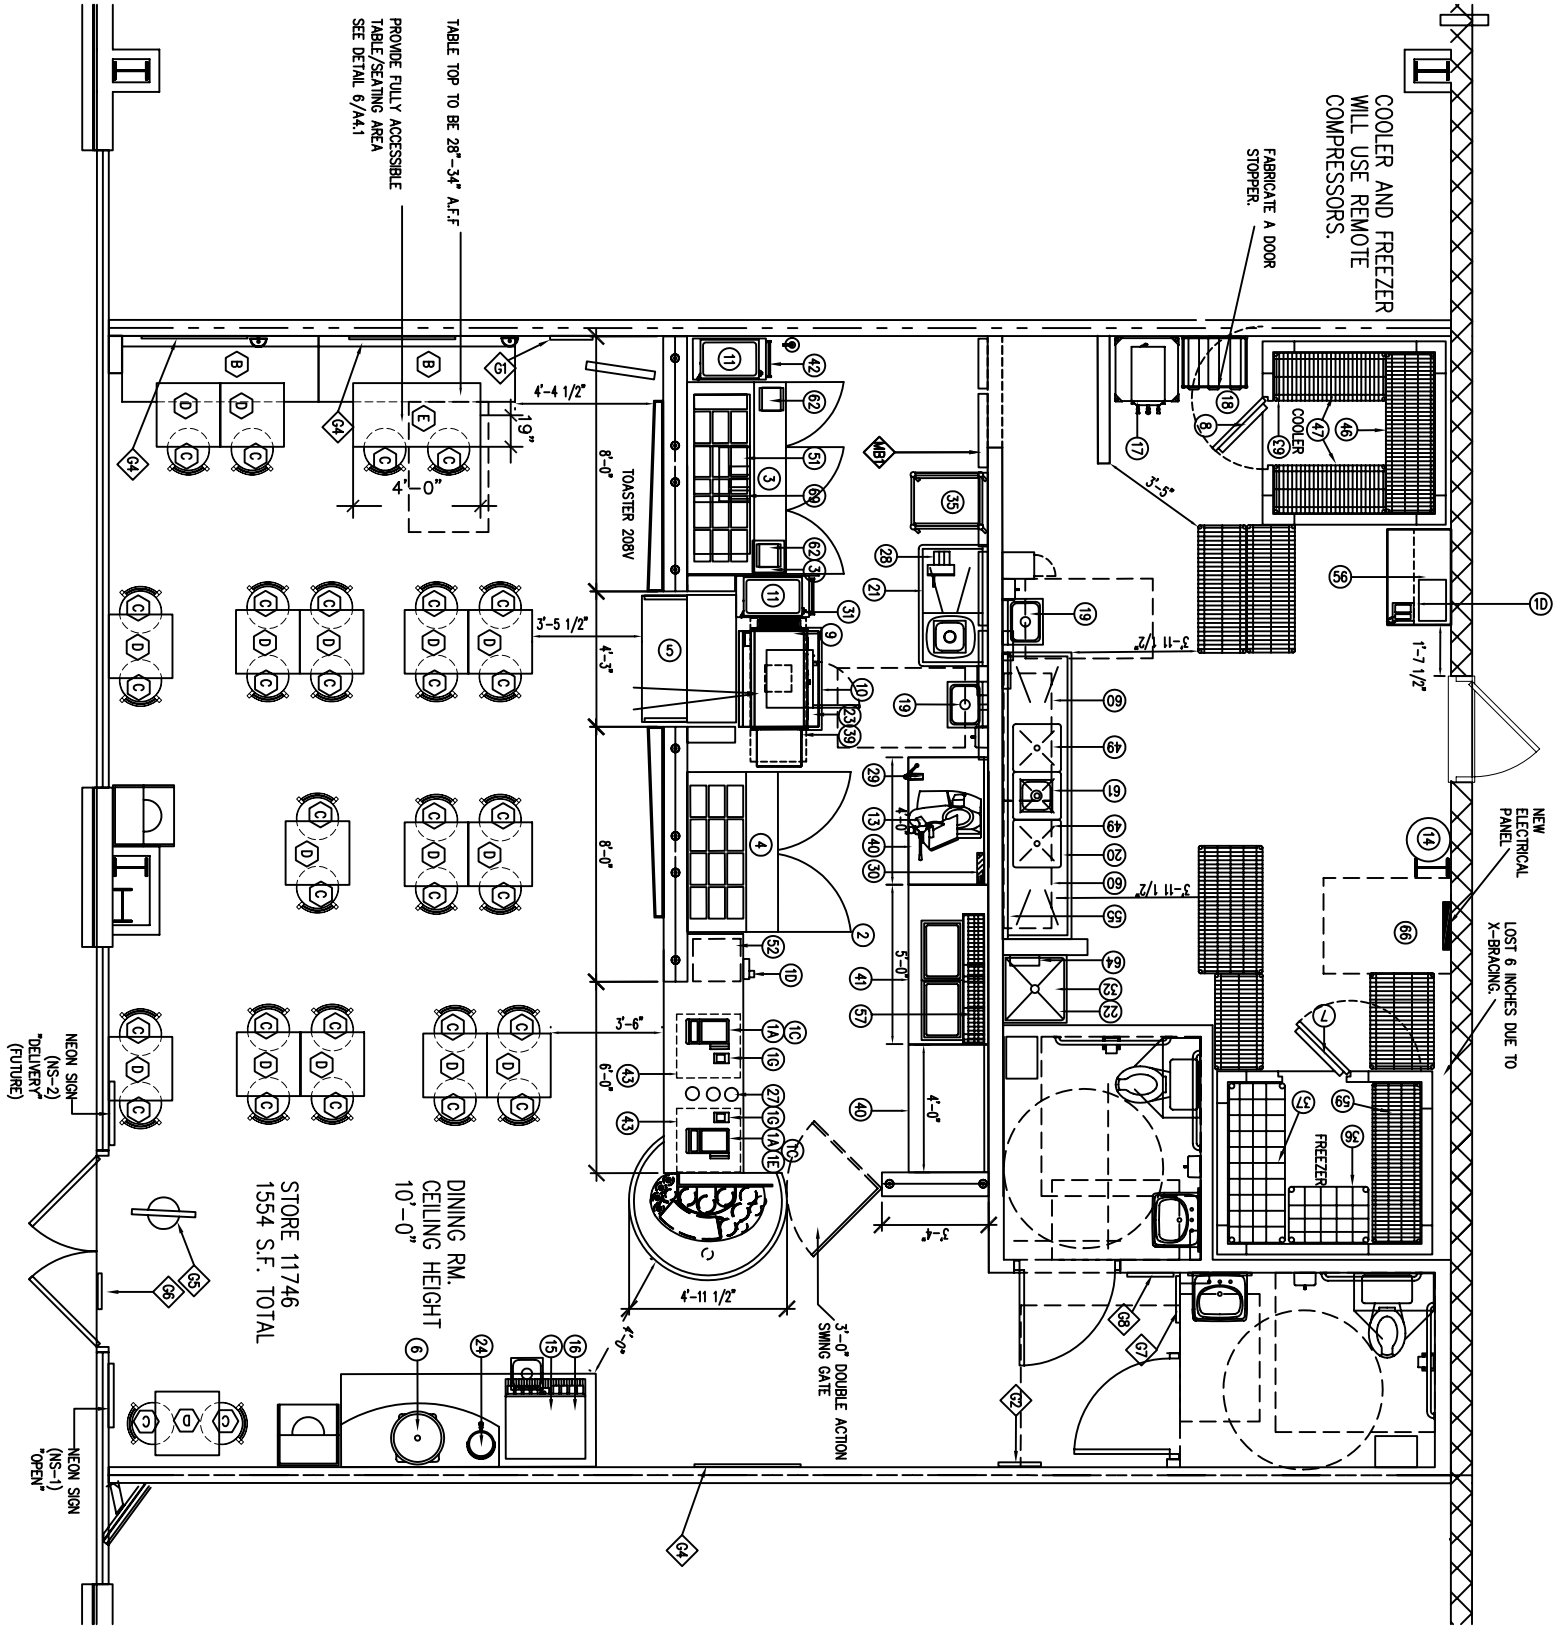

TOASTER 208V

COOLER

FREEZER

3'-0" DOUBLE ACTION
SWING GATE

NEON SIGN
(NS-2)
"DELIVERY"
(FUTURE)

NEON SIGN
(NS-1)
"OPEN"