


FREEZER REMOTE  
 REQUIRE CLEAR  
 THIS REMO  
 MAINTAIN  
 MANUFAC  
 FOR FREE

**BACK ROOM**  
 448 SQ. FT.

**DINING**  
 605 SQ. FT.  
 CEILING HEIGHT  
 10'-0"

(NS-1)  
 NEON SIGN

(NS-2)  
 NEON SIGN

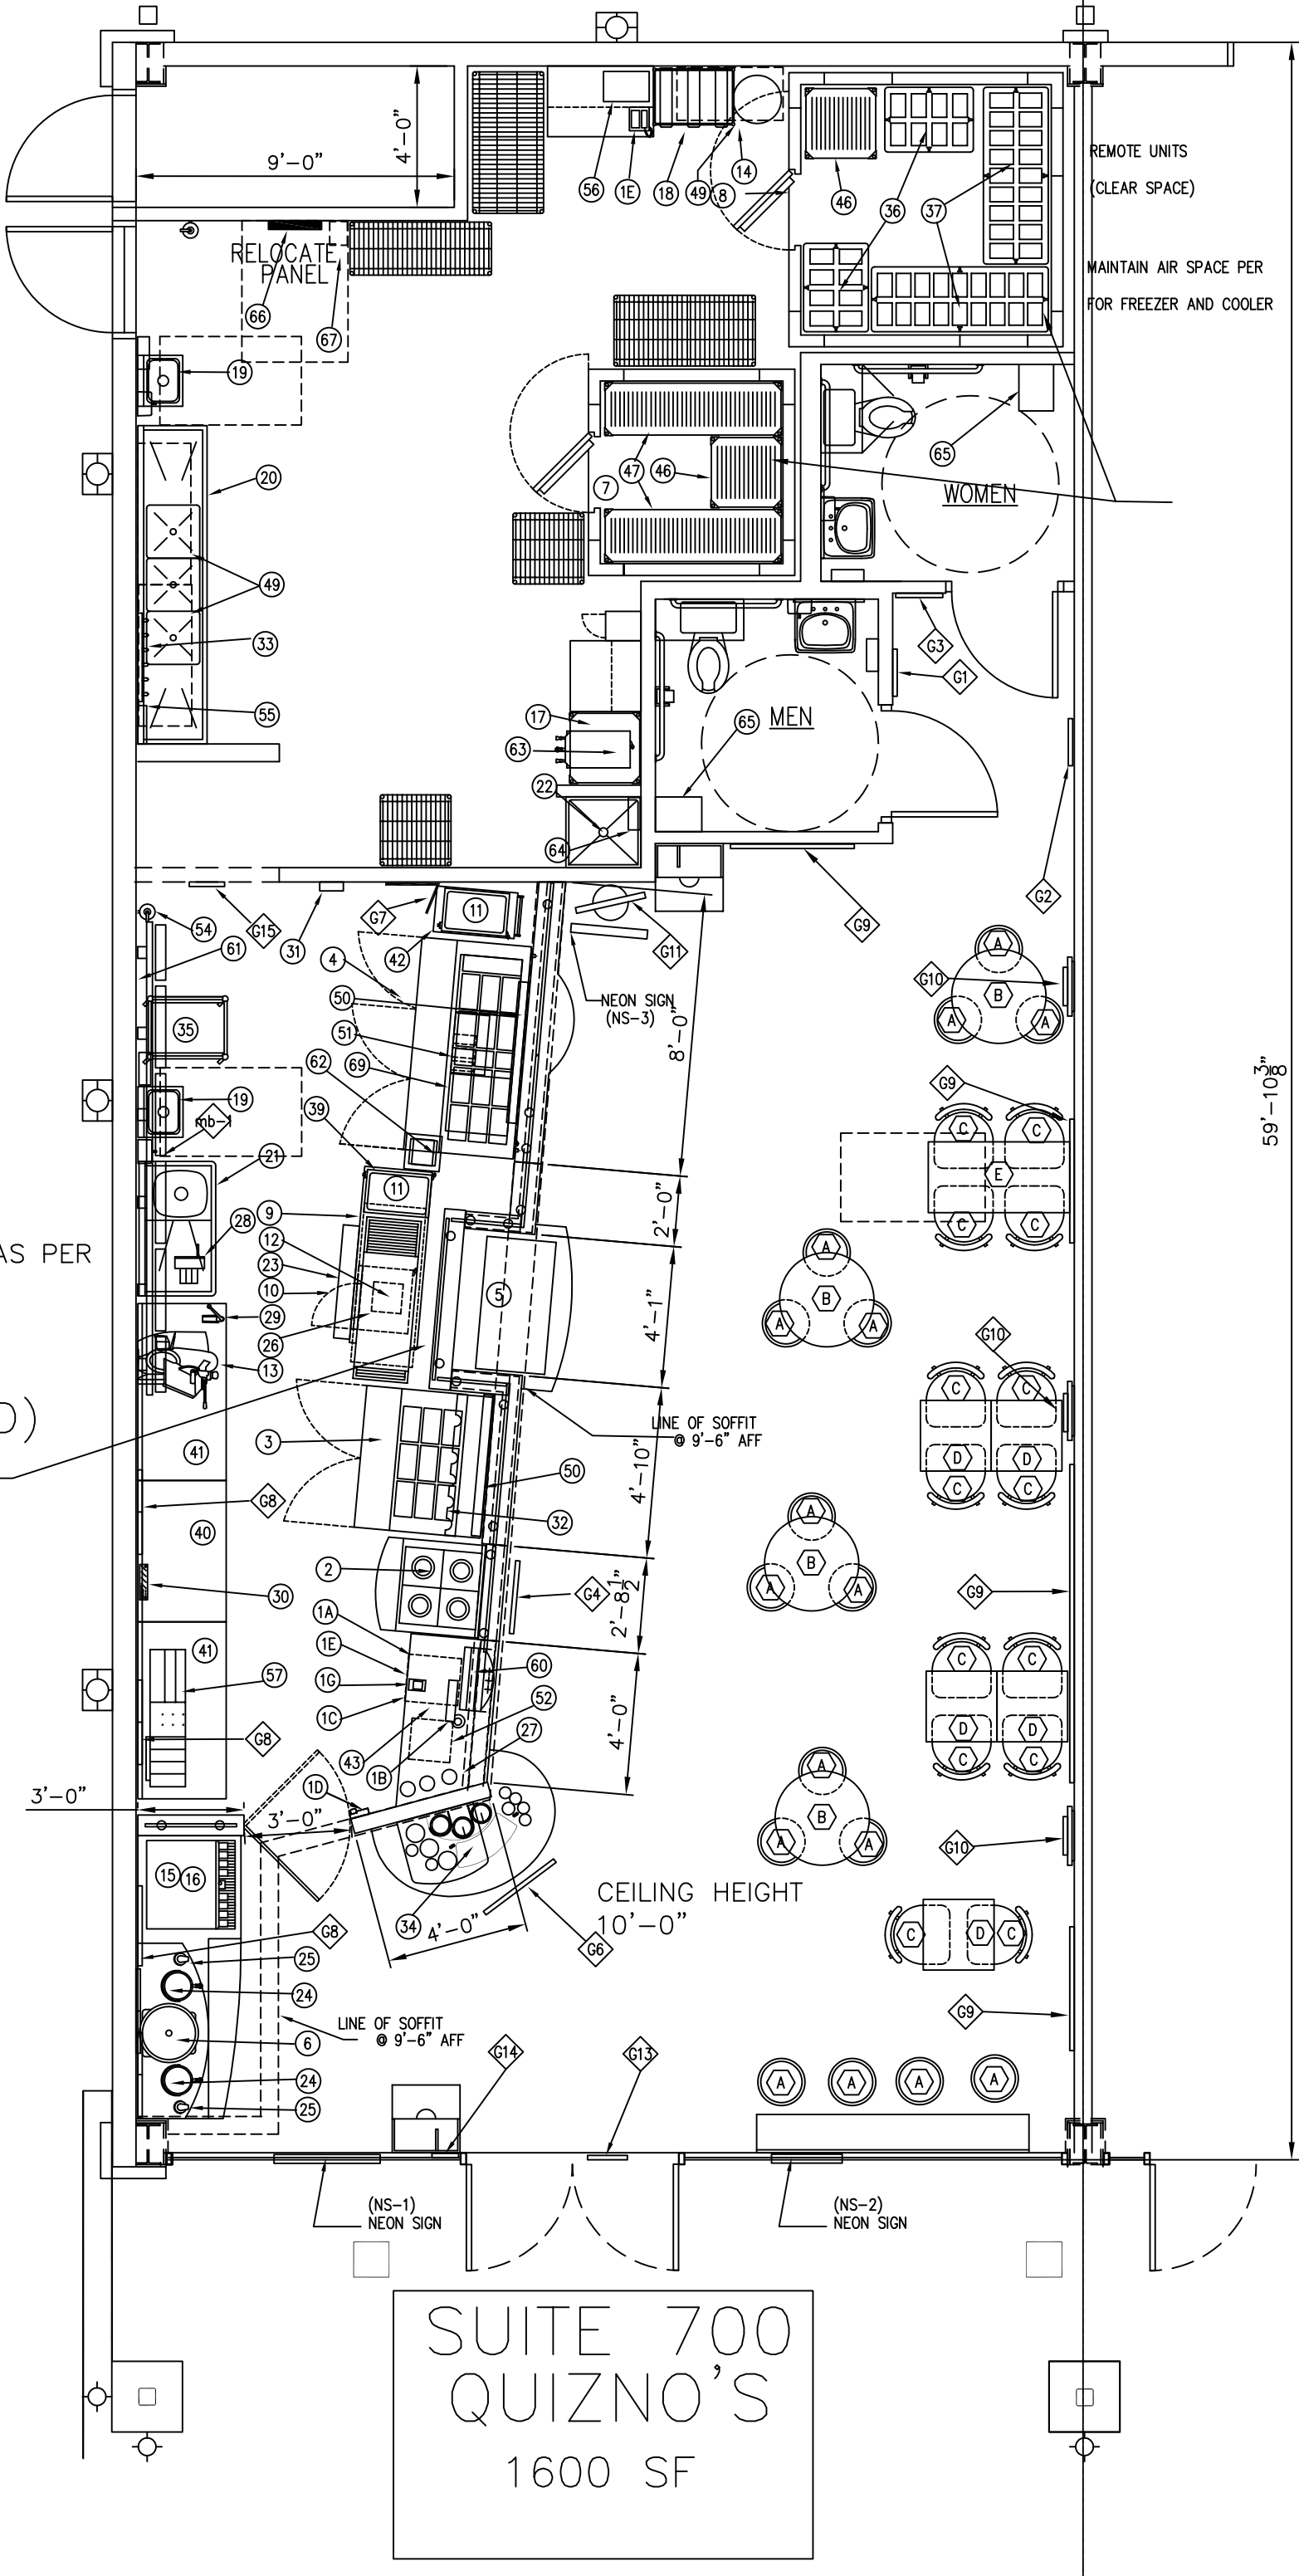

SECTION AS PER  
-11-05

(MODIFIED)  
COATED  
4 SNEEZE  
GLASS

REMOTE UNITS  
(CLEAR SPACE)  
MAINTAIN AIR SPACE PER  
FOR FREEZER AND COOLER

59'-10 3/8"

SUITE 700  
QUIZNO'S  
1600 SF