

2)18"x18" stock pot


36" Salamander

man pull 48" from floor

Clean-Rite dba Fire 1
 101 Field St
 Belle Chasse, LA 70037

LSFM Lic# F1209
 drawn by Vincent Sheets E7065

Cust Name: El Paso
 Address: 3410 Hwy 190
 Mandeville, LA 70471

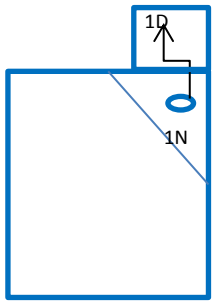

Single Filter Bank
 Side View

System Type & Size: Ansul R-102 6 Gal 22 Flows		
	Flows	
1 - 11' Plenum 2) 1N nozzle		2
2 - 10" x 8" Duct - 2) 1D nozzles		2
2- 18" X 18" Stock Pots - 2) 245 nozzles		4
1- 36"x15" Salamander - 2) 1N nozzles		2
		0
Total flows		10