


STAIR COLUMN
FOUNDATION LAYOUT
N.T.S.

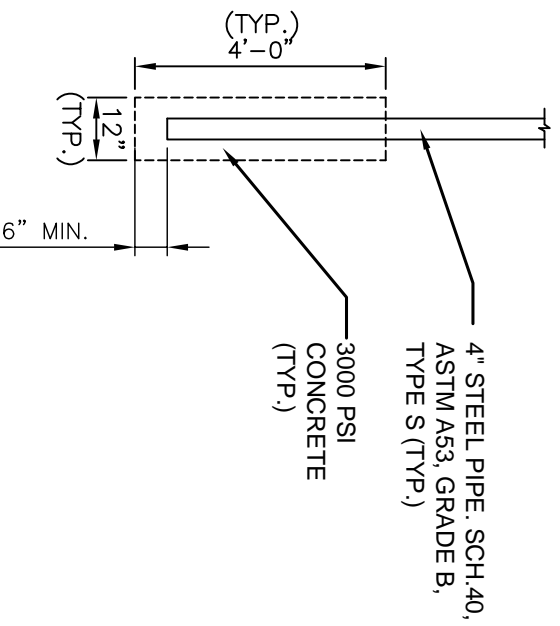

STAIR COLUMN
FOUNDATION DETAIL
N.T.S.