
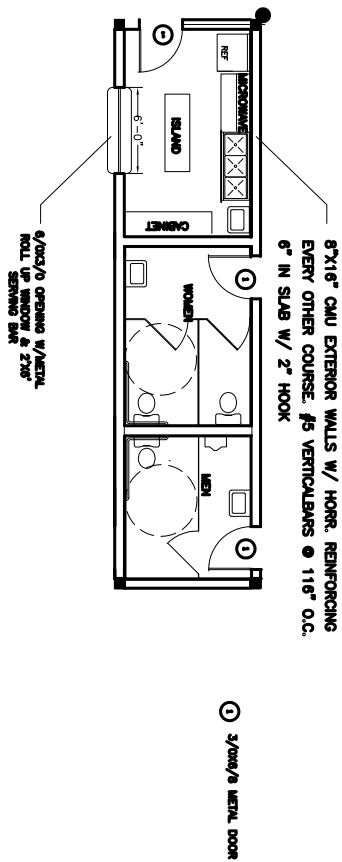
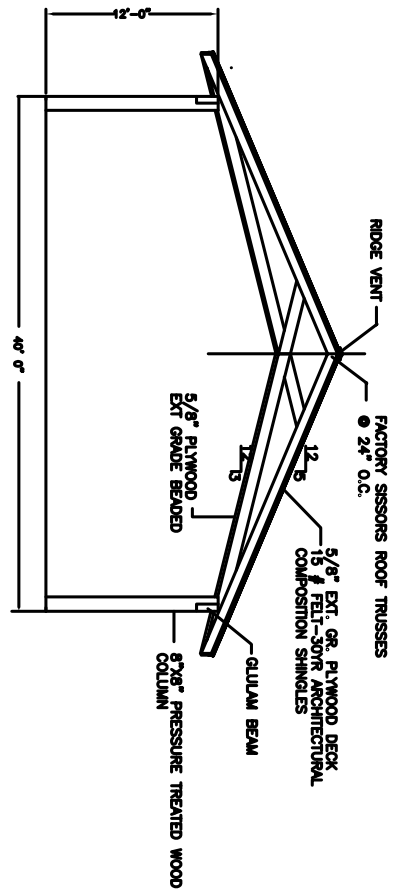


**PLAN VIEW-PAVILION**  
SCALE: 1/4" = 1' 0"

3/8" OVER HANG  
TYPICAL

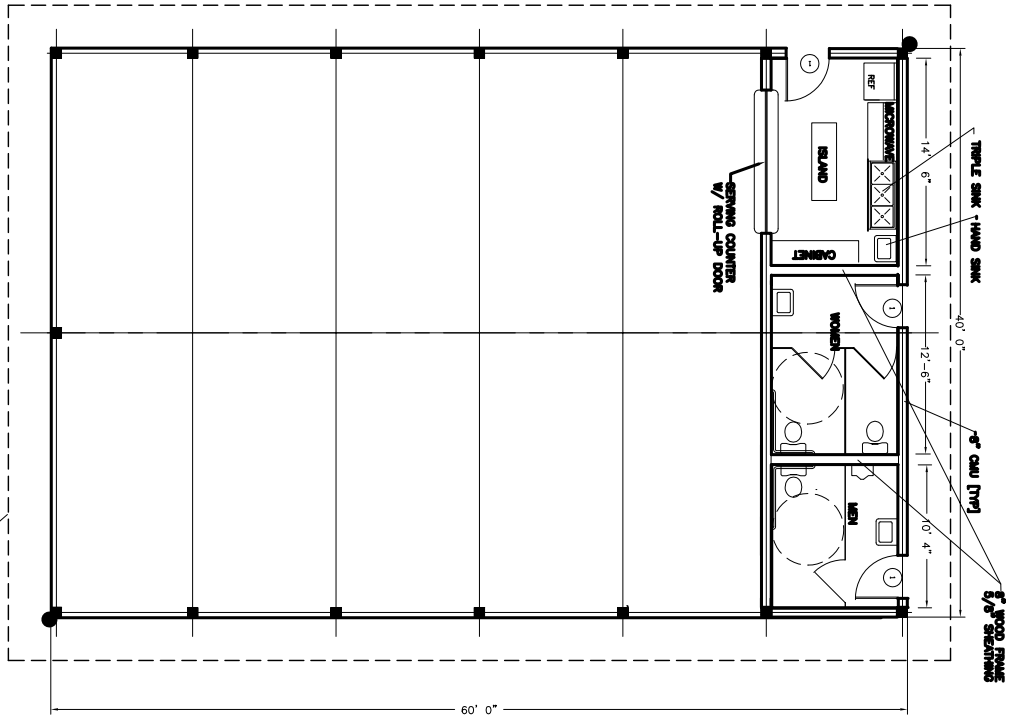

SEE DWG A-2 FOR ANCHORING WALLS, ETC.

1/4"=1'-0"
FILE:
JOB NO.
DATE: 04/23/08
SHEET
A-1

**PAVILLION PLAN**

**DAMMON ENGINEERING, INC.**

1005 FLORIDA AVENUE 985-840-8888 SIDDELL, LA. 70468  
DAMMONENGINEERING.COM

<b>FOUNDATION PLAN</b>
K BAR B RANCH 31294 HWY. 190 LACOMBE LA. 70445