



**Front & Rear**

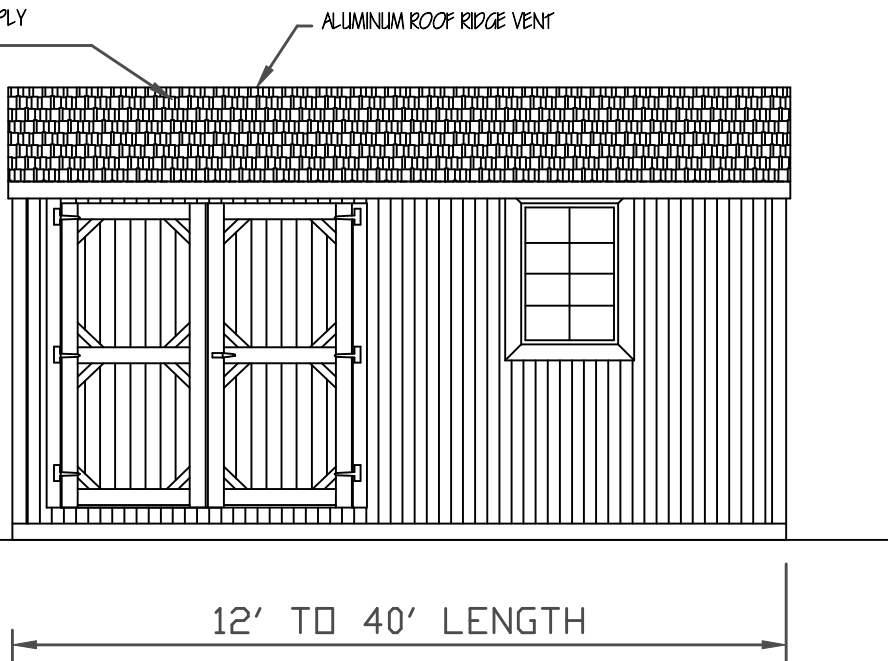

**Side**

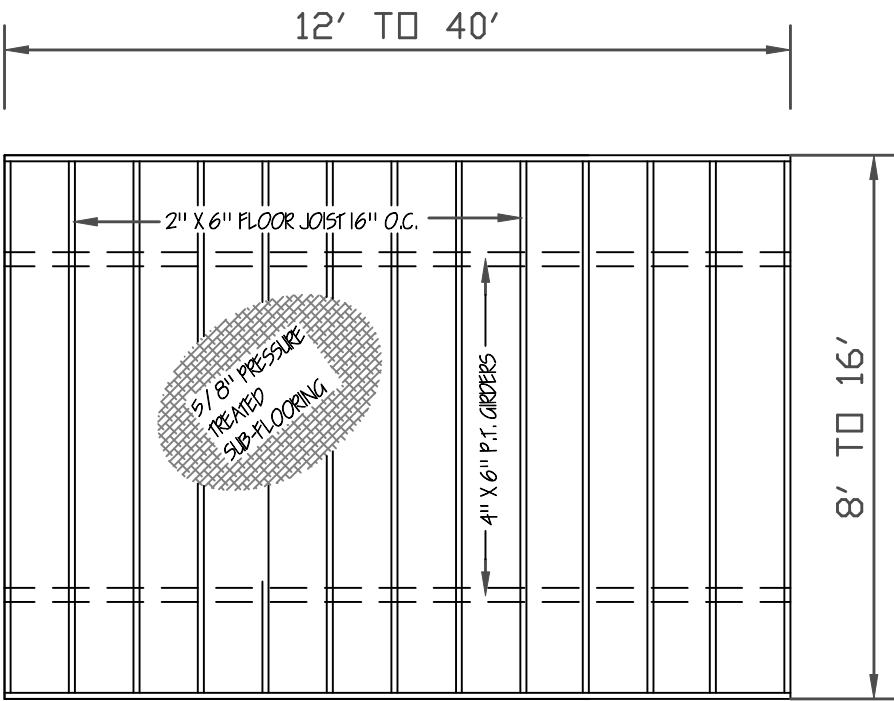


GIRDERS: TWO REQUIRED FOR 8' and 10' BUILDINGS AND FOUR REQUIRED FOR 12', 14' and 16' BUILDINGS.

**FLOOR FRAMING**

MEASURES SHALL BE TAKEN DURING CONSTRUCTION TO INSURE THAT ONLY WORKMANSHIP OF THE HIGHEST QUALITY IS PERFORMED AND THAT ONLY THE BEST MATERIALS AND PRACTICES OF CONSTRUCTION ARE USED FOR A QUALITY AND SOUND BUILDING.  
BUILDINGS 14'-0" AND 16'-0" WIDE, STUDS 16" O.C.

NOTE: THE UTILITY FLOORING, WALLS AND ROOF ARE DESIGNED TO COMPLY WITH THE 2003, 2006 AND 2009 INTERNATIONAL BUILDING AND INTERNATIONAL RESIDENTIAL CODES. THEY ARE NOT INTENDED FOR RESIDENTIAL USE. FOR RESIDENTIAL USAGE 'ALL' STATE AND LOCAL CODES MUST BE MET INCLUDING BUT NOT LIMITED TO SIZES, OPENINGS, CEILING HEIGHTS, ELECTRICAL, PLUMBING ETC.

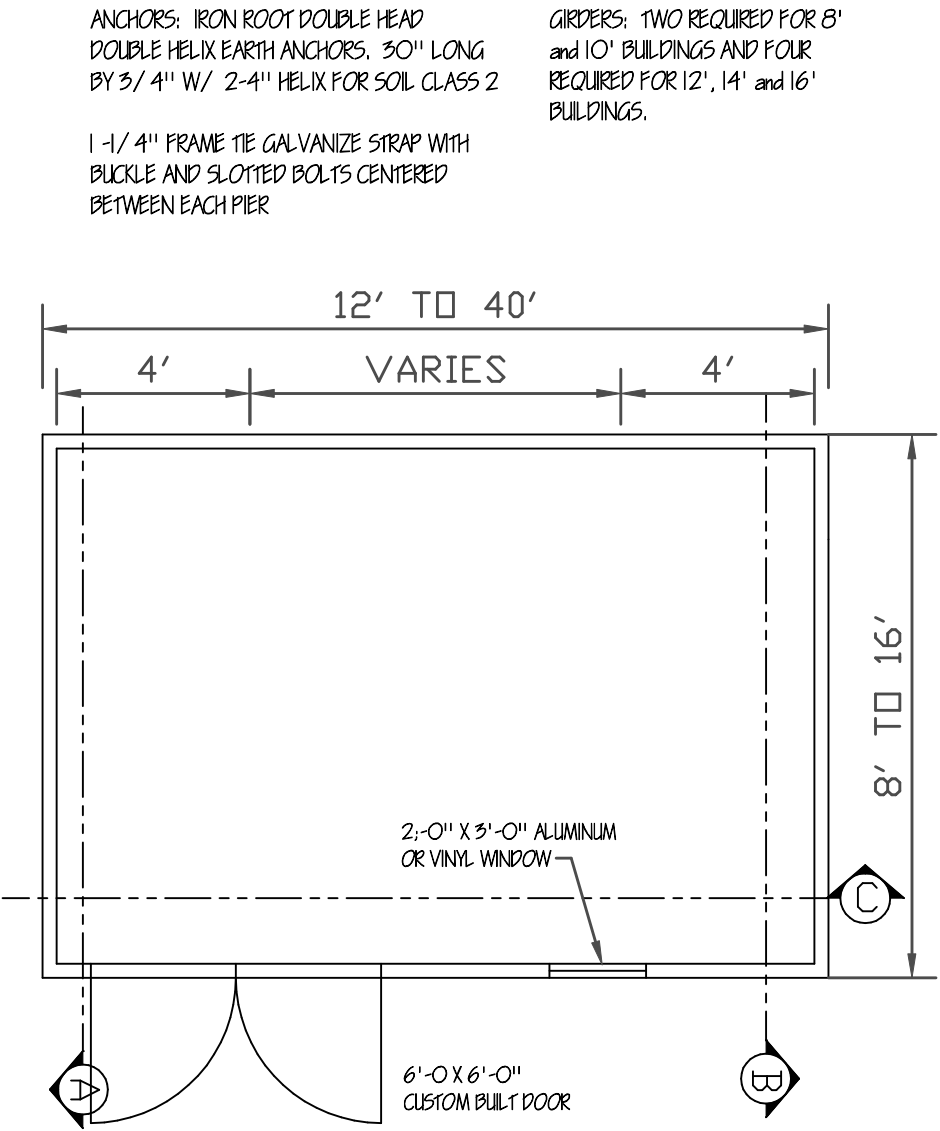

**FLOOR PLAN**

**GARDEN SHED**

- ENGINEERS' NOTES:
1. FOUNDATIONS PIERS, TIE-DOWNS AND ANCHORS SHALL MEET THE REQUIREMENTS OF THE "PERMANENT FOUNDATIONS GUIDE OF MANUFACTURED HOUSING" AS PUBLISHED BY HUD IN SEPTEMBER 1996, AND THE HUD HANDBOOK 4145.1 REV. 2.
  2. NO FIELD SUPERVISION PROVIDED UNDER THIS SEAL.
  3. NO ADMINISTRATION PROVIDED UNDER THIS SEAL.

WIND CERTIFICATION  
WIND EXPOSURE CATEGORY 'C'  
BASIC WIND SPEED (3 SECOND GUST) 150 M.P.H.

MISSISSIPPI-LOUISIANA

**DAMMON ENGINEERING**  
**1095 FLORIDA AVE.**  
**SLIDELL, LOUISIANA**  
  
**985 - 649 - 5832**



4210 Stewart Lane  
Perkins, MS 39573  
228/255-5259

**GRACELAND PROPERTIES LLC**  
P.O. BOX 665  
CUNNINGHAM, KY 42035  
601 - 799 - 4545  
  
Copyright (C) 2008 by Graceland Properties LLC  
All Rights Reserved, including the rights of reproduction in whole or in part in any form.