



GRACELAND PORTABLE BUILDINGS

TYPICAL ANCHOR AND TIE DOWNS

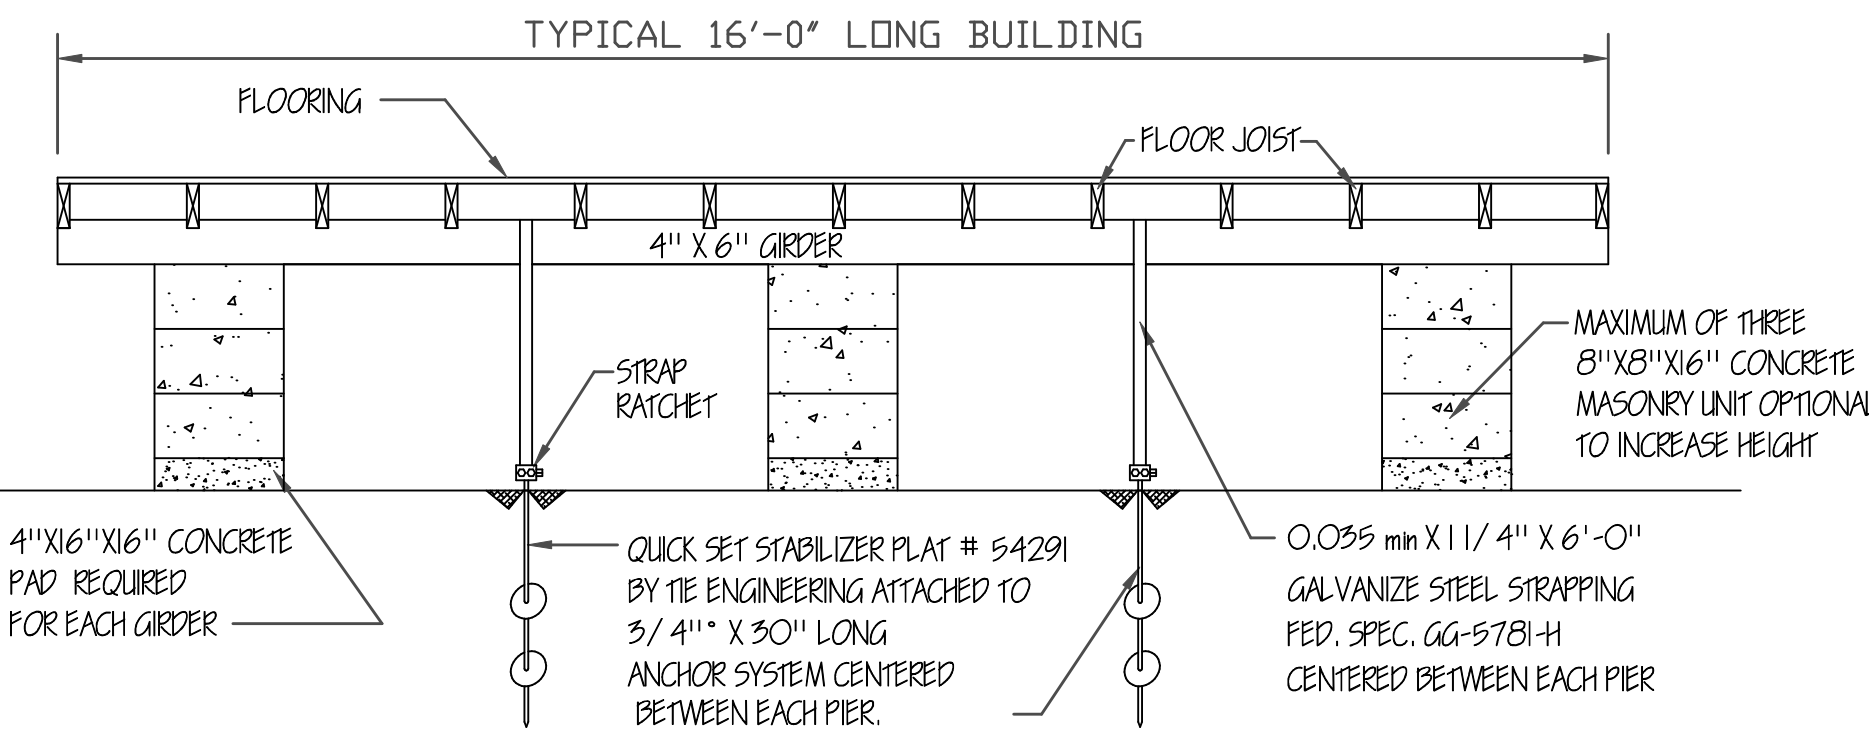


TYPICAL DETAIL

THE TIE DOWN ENGINEERED DOUBLE SLOT BUCKLE #59140 OR EQUAL, REFER TO MANUFACTURERS SPECIFICATIONS FOR INSTALLATION

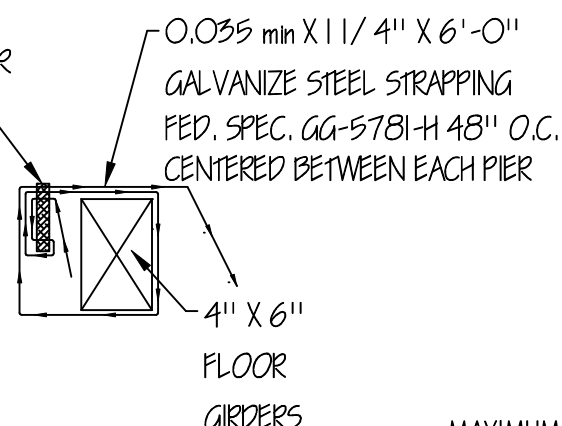

GIRDER TIE DOWN


NOTE: FOUNDATIONS ARE DESIGNED TO COMPLY WITH THE 2003, 2006 AND 2009 INTERNATIONAL BUILDING AND INTERNATIONAL RESIDENTIAL CODES. ALL LOCAL AND STATE CODES MUST ALSO BE MET AS REQUIRED.

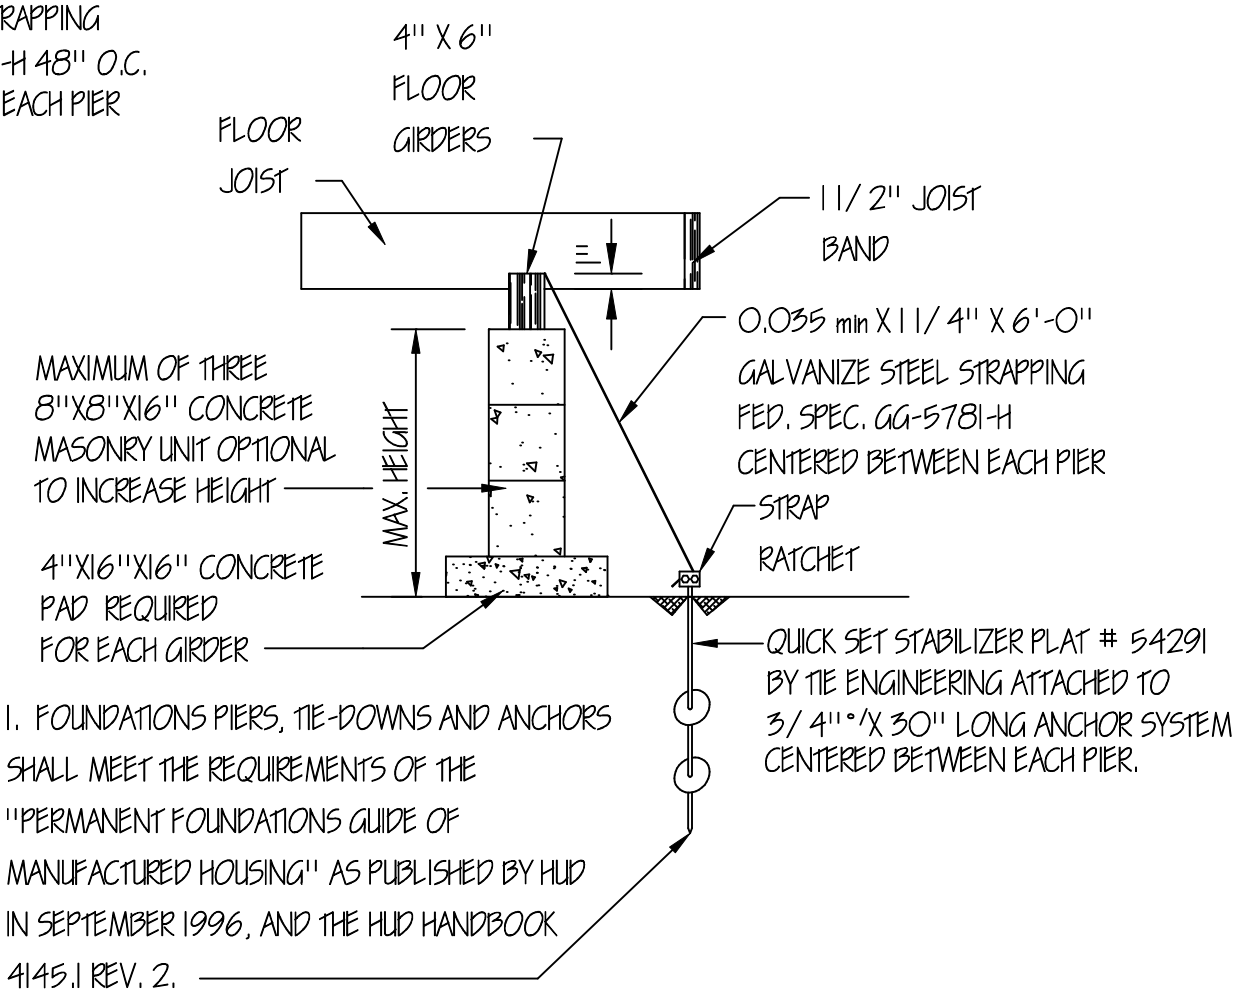

TYPICAL PIER

DAMMON ENGINEERING
1095 FLORIDA AVE.
SLIDELL, LOUISIANA

985 - 649 - 5832

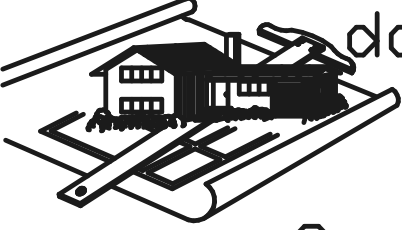

doug's
plan
Service

Doug Stewart
4210 Stewart Lane
Perkins, MS 39573
228/233-5259

GRACELAND PROPERTIES LLC
P.O. BOX 665
CUNNINGHAM, KY 42035
601 - 799 - 4545

Copyright (C) 2009 by Graceland Properties LLC
All Rights Reserved, including the rights of reproduction in whole or in part in any form.