



- LEGEND**
- NEW DUPLEX RECEPTACLE
 - EXHAUST FAN
 - SECURITY ACCESS DOOR (SCANNER BY OTHERS)
 - COMM & DATA
 - COLUMN MOUNTED UTILITY
- NOTES**
- ALL NEW POWER PANELS ARE TO BE MOUNTED ON THE NORTH WALL OF THE MECHANICAL ROOMS

THIRD FLOOR POWER PLAN
SCALE: 3/16" = 1'-0"

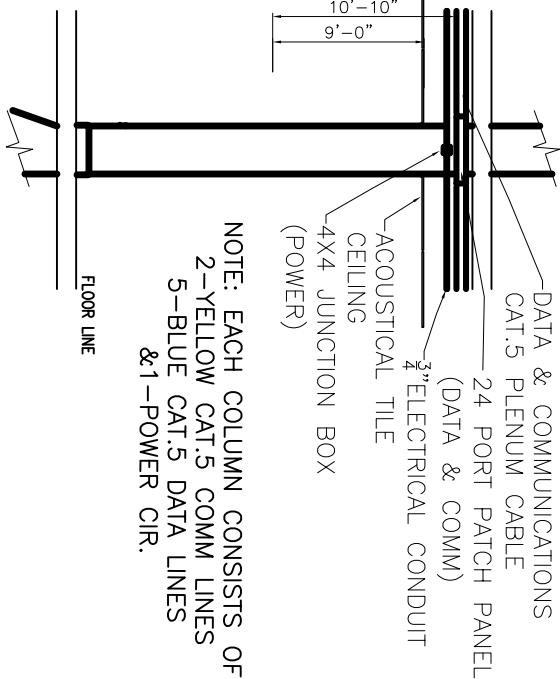

ACCESS CONTROL
SINGLE DOOR WITH CARD READER,
MAGNETIC LOCK, REX, JUNCTION
BOX, DOOR CONTACT

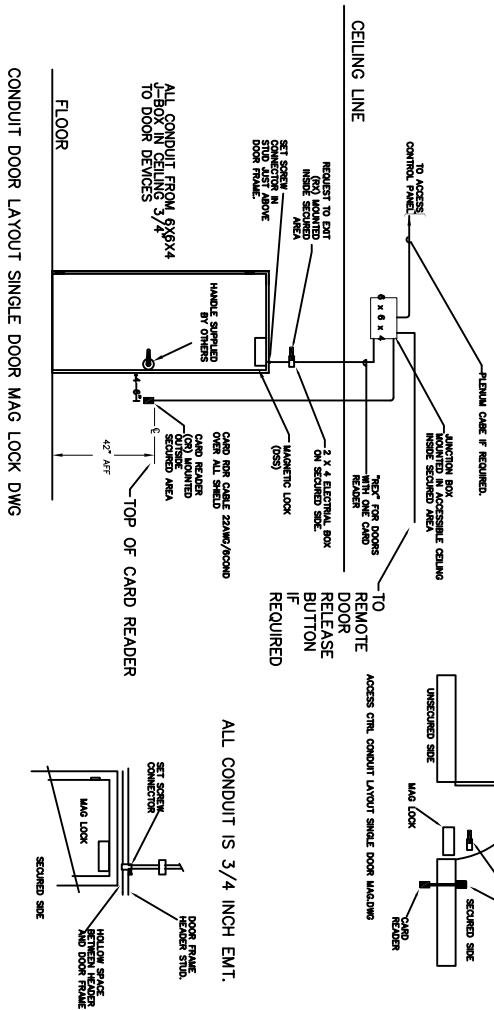

NOTE: EACH COLUMN CONSISTS OF
2-YELLOW CAT.5 COMM LINES
5-BLUE CAT.5 DATA LINES
& 1-POWER CIR.

COLUMN MOUNTED UTILITY DETAIL

SCALE: NTS

HVAC REVISED: 11/05/07ab
REVISED: 01/23/07

OF
E3P

SHEET

DATE: 1-8-07

JOB NO. 1729

FILE:

SCALE: AS NOTED

RENOVATE OFFICE BUILDING
DAMMON ENGINEERING, INC.
1095 FLORIDA AVENUE 985-649-5832 SLIDELL, LA. 70458
DAMMONENGINEERING.COM

3RD FLOOR POWER PLAN

ST. TAMMANY PARISH ADMIN. COMPLEX
OLD SPANISH TRAIL
SLIDELL, LOUISIANA