


- LEGEND**
- NEW DUPLEX RECEPTACLE
 - EXHAUST FAN
 - SECURITY ACCESS DOOR (SCANNER BY OTHERS)
 - COMM & DATA
 - COLUMN MOUNTED UTILITY
- NOTES**
- ALL NEW POWER PANELS ARE TO BE MOUNTED ON THE NORTH WALL OF THE MECHANICAL ROOMS


ACCESS CONTROL,
SINGLE DOOR WITH CARD READER,
MAGNETIC LOCK, REX, JUNCTION
BOX, DOOR CONTACT

ALUMINUM CASE IF REQUIRED.

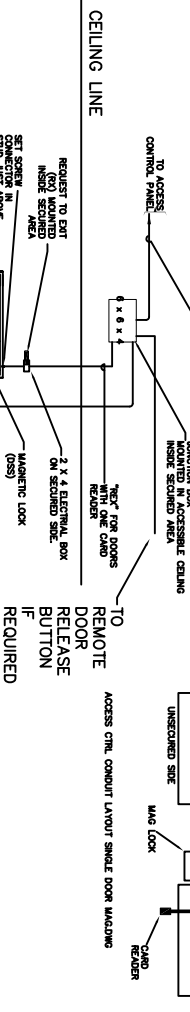


ALL CONDUIT FROM 3/4" X 3/4" ALUMINUM JUNCTION BOX TO DOOR DEVICES

ALL CONDUIT IS 3/4" INCH EMT.

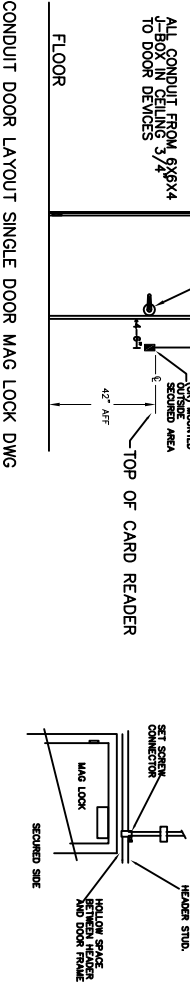

FOURTH FLOOR POWER PLAN
SCALE: 3/16" = 1'-0"

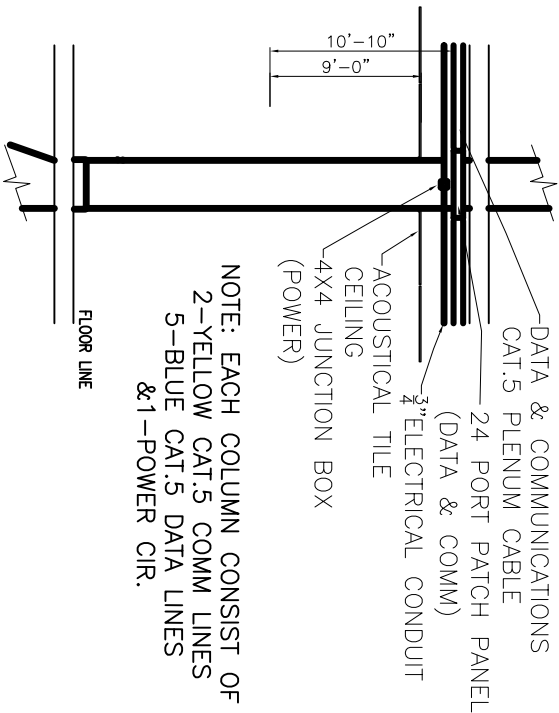

NOTE: EACH COLUMN CONSIST OF
2-YELLOW CAT.5 COMM LINES
5-BLUE CAT.5 DATA LINES
& 1-POWER CIR.

COLUMN MOUNTED UTILITY DETAIL
SCALE: NTS

HVAC REVISED: 11/04/07ab
REVISED: 01/23/07

CONTRACT SET- 10/10/07