



- LEGEND**
- NEW DUPLEX RECEPTACLE
 - EXHAUST FAN
 - SECURITY ACCESS DOOR (SCANNER BY OTHERS)
 - COMM DATA
 - COLUMN MOUNTED UTILITY
 - POWER AND COMM POLE
- NOTES**
- ALL NEW POWER PANELS ARE TO BE MOUNTED ON THE NORTH WALL OF THE MECHANICAL ROOMS

ACCESS CONTROL,
SINGLE DOOR WITH CARD READER,
MAGNETIC LOCK, REX, JUNCTION
BOX, DOOR CONTACT

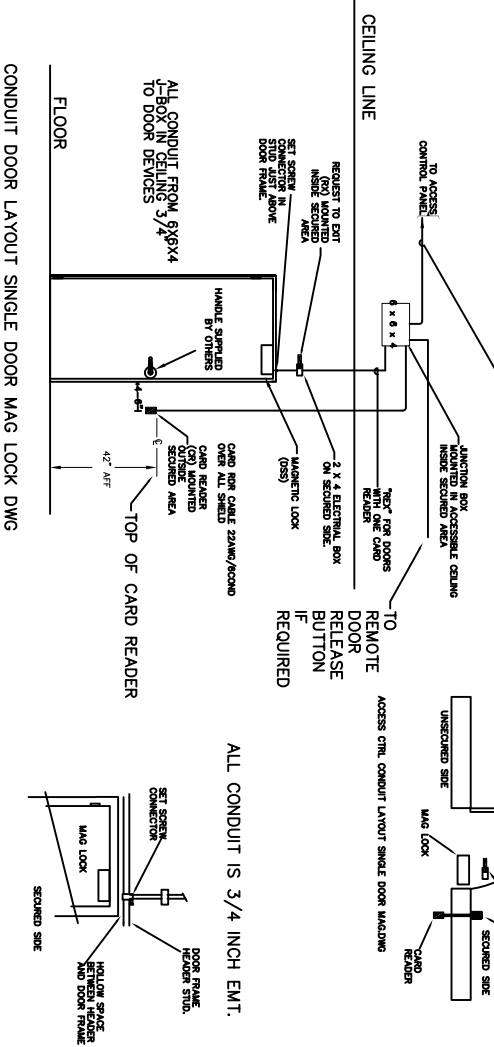

FIFTH FLOOR POWER PLAN
SCALE: 3/16" = 1'-0"

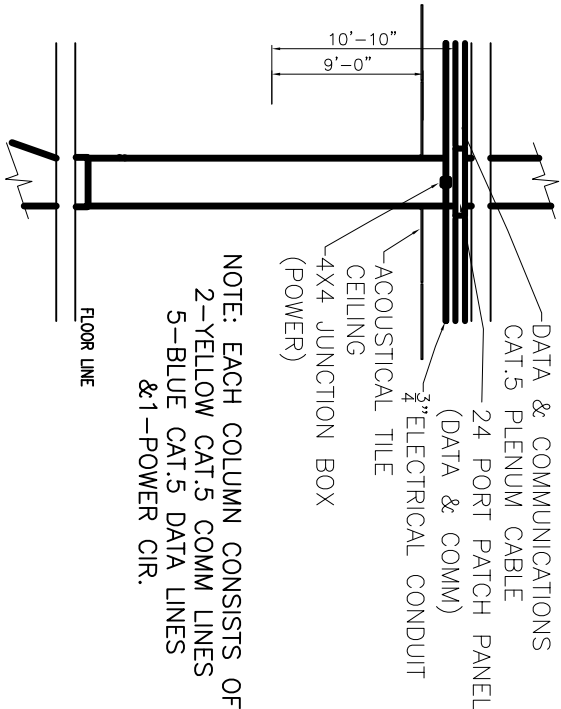

NOTE: EACH COLUMN CONSISTS OF
2-YELLOW CAT.5 COMM LINES
5-BLUE CAT.5 DATA LINES
& 1-POWER CIR.

COLUMN MOUNTED UTILITY DETAIL
SCALE: NTS

HVAC REVISED: 11/05/07/ab
REVISED: 01/23/07

CONTRACT SET- 10/10/07