
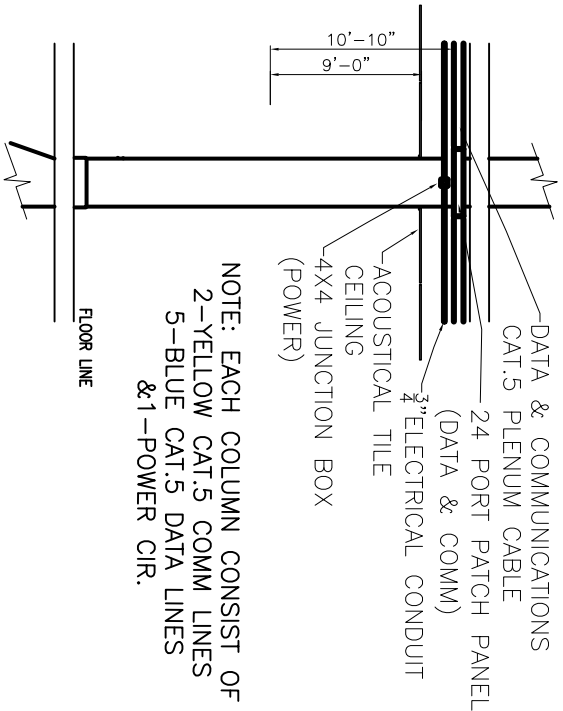


SIXTH FLOOR POWER PLAN
SCALE: 3/16" = 1'-0"

ACCESS CONTROL
SINGLE DOOR WITH CARD READER,
MAGNETIC LOCK, REX, JUNCTION
BOX, DOOR CONTACT

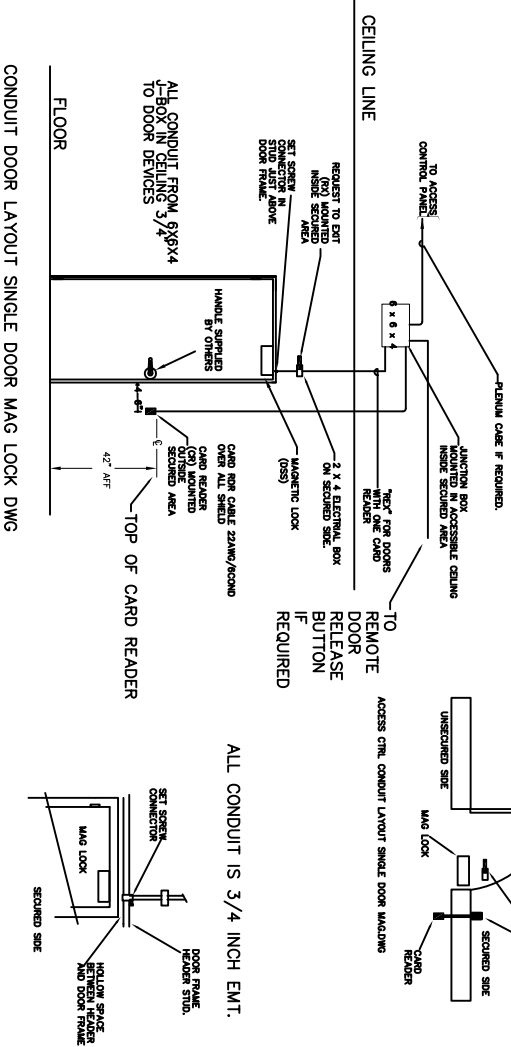

COLUMN MOUNTED UTILITY DETAIL

SCALE: NTS

HVAC REVISED: 11/05/07ab
REVISED: 04/23/07
REVISED: 01/23/07

CONTRACT SET-10/10/07