



FOUNDATION SECTION
SCALE: 1 1/2" = 1'-0"

NOTE:
ALL PILES TO HAVE TENSION CONNECTOR
SEE DETAIL THIS DRAWING

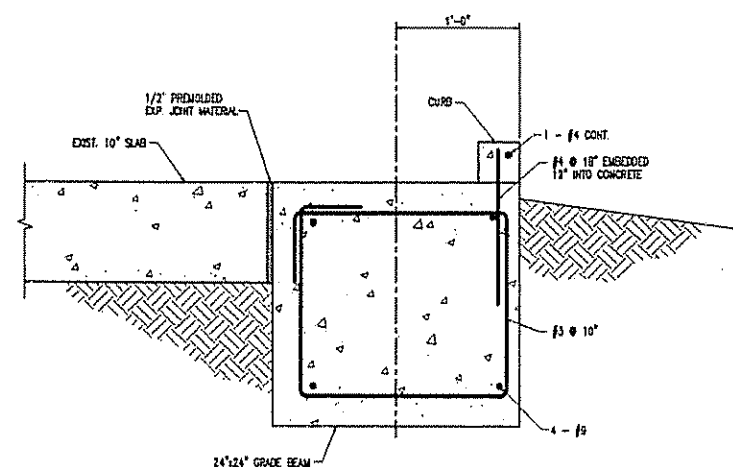


SECTION
SCALE: 1 1/2" = 1'-0"

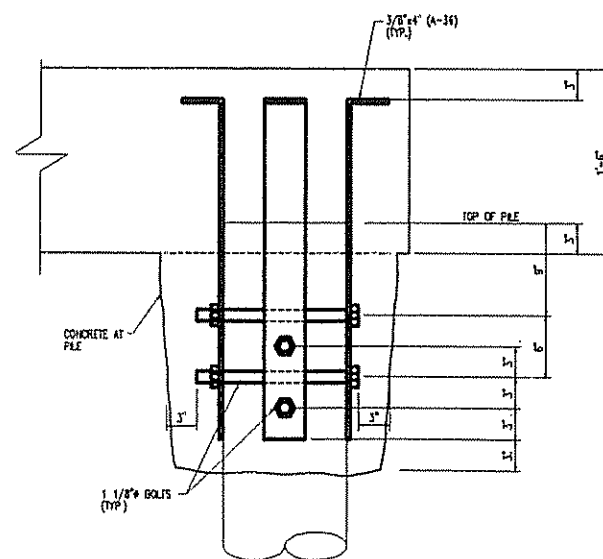

TENSION CONNECTOR DETAIL
SCALE: 1 1/2" = 1'-0"

ISSUED BY
Waldemar S. Nelson & Co., Inc.
APPROVED FOR BIDS
AUG 30 2004
NOT FOR CONSTRUCTION

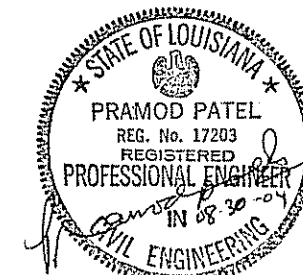

WALDEMAR S. NELSON AND COMPANY				TEXTRON MARINE & LAND SYSTEMS			
ENGINEERS AND ARCHITECTS				NEW ORLEANS, LOUISIANA			
1700 ST. CHARLES AVE.	NEW ORLEANS, LA.						
DESIGNED BY:	ROD	REGISTRATION No.:	STATE:				
DRAWN BY:	SAT	DATE:	07/29/04				
CHECKED BY:		SCALE:	SHOWN				
APPROVED BY:							
DESCRIPTION:	BY:	DATE:					
REVISIONS							
ADD FILE No.	20040125501	PLD	SAT 08/12/04 11:14	JOB No.	20040125	DESIGN No.	SI
							D