


NOTE:

1. HANDRAIL AND LADDER SHALL COMPLY WITH OSHA REQUIREMENTS.
2. PILE LENGTH 65


EQUIPMENT PLATFORM PLAN

SCALE : 3/4" = 1'-0"

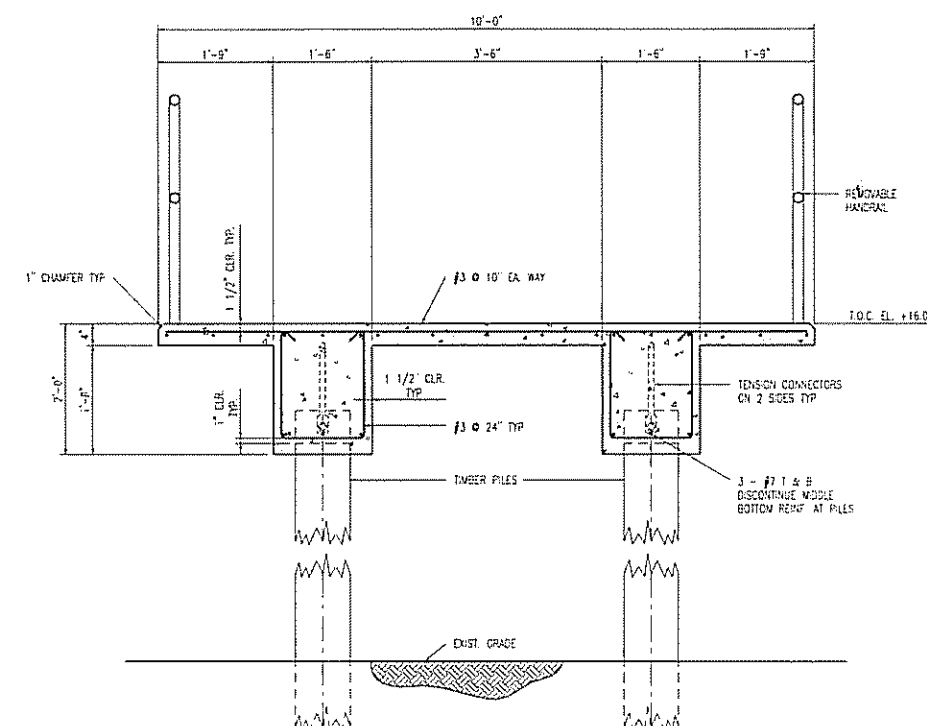


SECTION

SCALE : 3/4" = 1'-0"

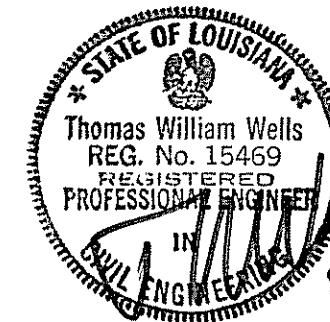

ISSUED BY:
Waldemar S. Nelson & Co., Inc.
APPROVED FOR BIDS
SEP 3 2004
NOT FOR CONSTRUCTION

				 WALDEMAR S. NELSON AND COMPANY INCORPORATED ENGINEERS AND ARCHITECTS 1200 ST. CHARLES AVE. NEW ORLEANS, LA.				TEXTRON MARINE & LAND SYSTEMS NEW ORLEANS, LOUISIANA			
				DESIGNED BY: RCO		REGISTRATION No. -- STATE --					
				DRAWN BY: SAT		DATE: 08/11/04					
				CHECKED BY: --		SCALE: SHOWN					
				APPROVED BY: --				ASV MANUFACTURING FACILITY, EAST YARD EQUIPMENT PLATFORM PLAN AND SECTION			
				APPROVED BY: --							
B 08/30/04		ISSUED FOR BIDS		ABF TWB TAW							
A 08/11/04		FOR BOARD OF STANDARD									
No.	DATE	DESCRIPTION		BY	CHK.	APP'D.		JOB No.	DRAWING No.	REV.	
		REVISIONS						20040125502	04- SAT 08/12/04 11:14	20040125	52