


1 BUILDING SECTION AT GARAGE  
SCALE: 1/8" = 1'-0"

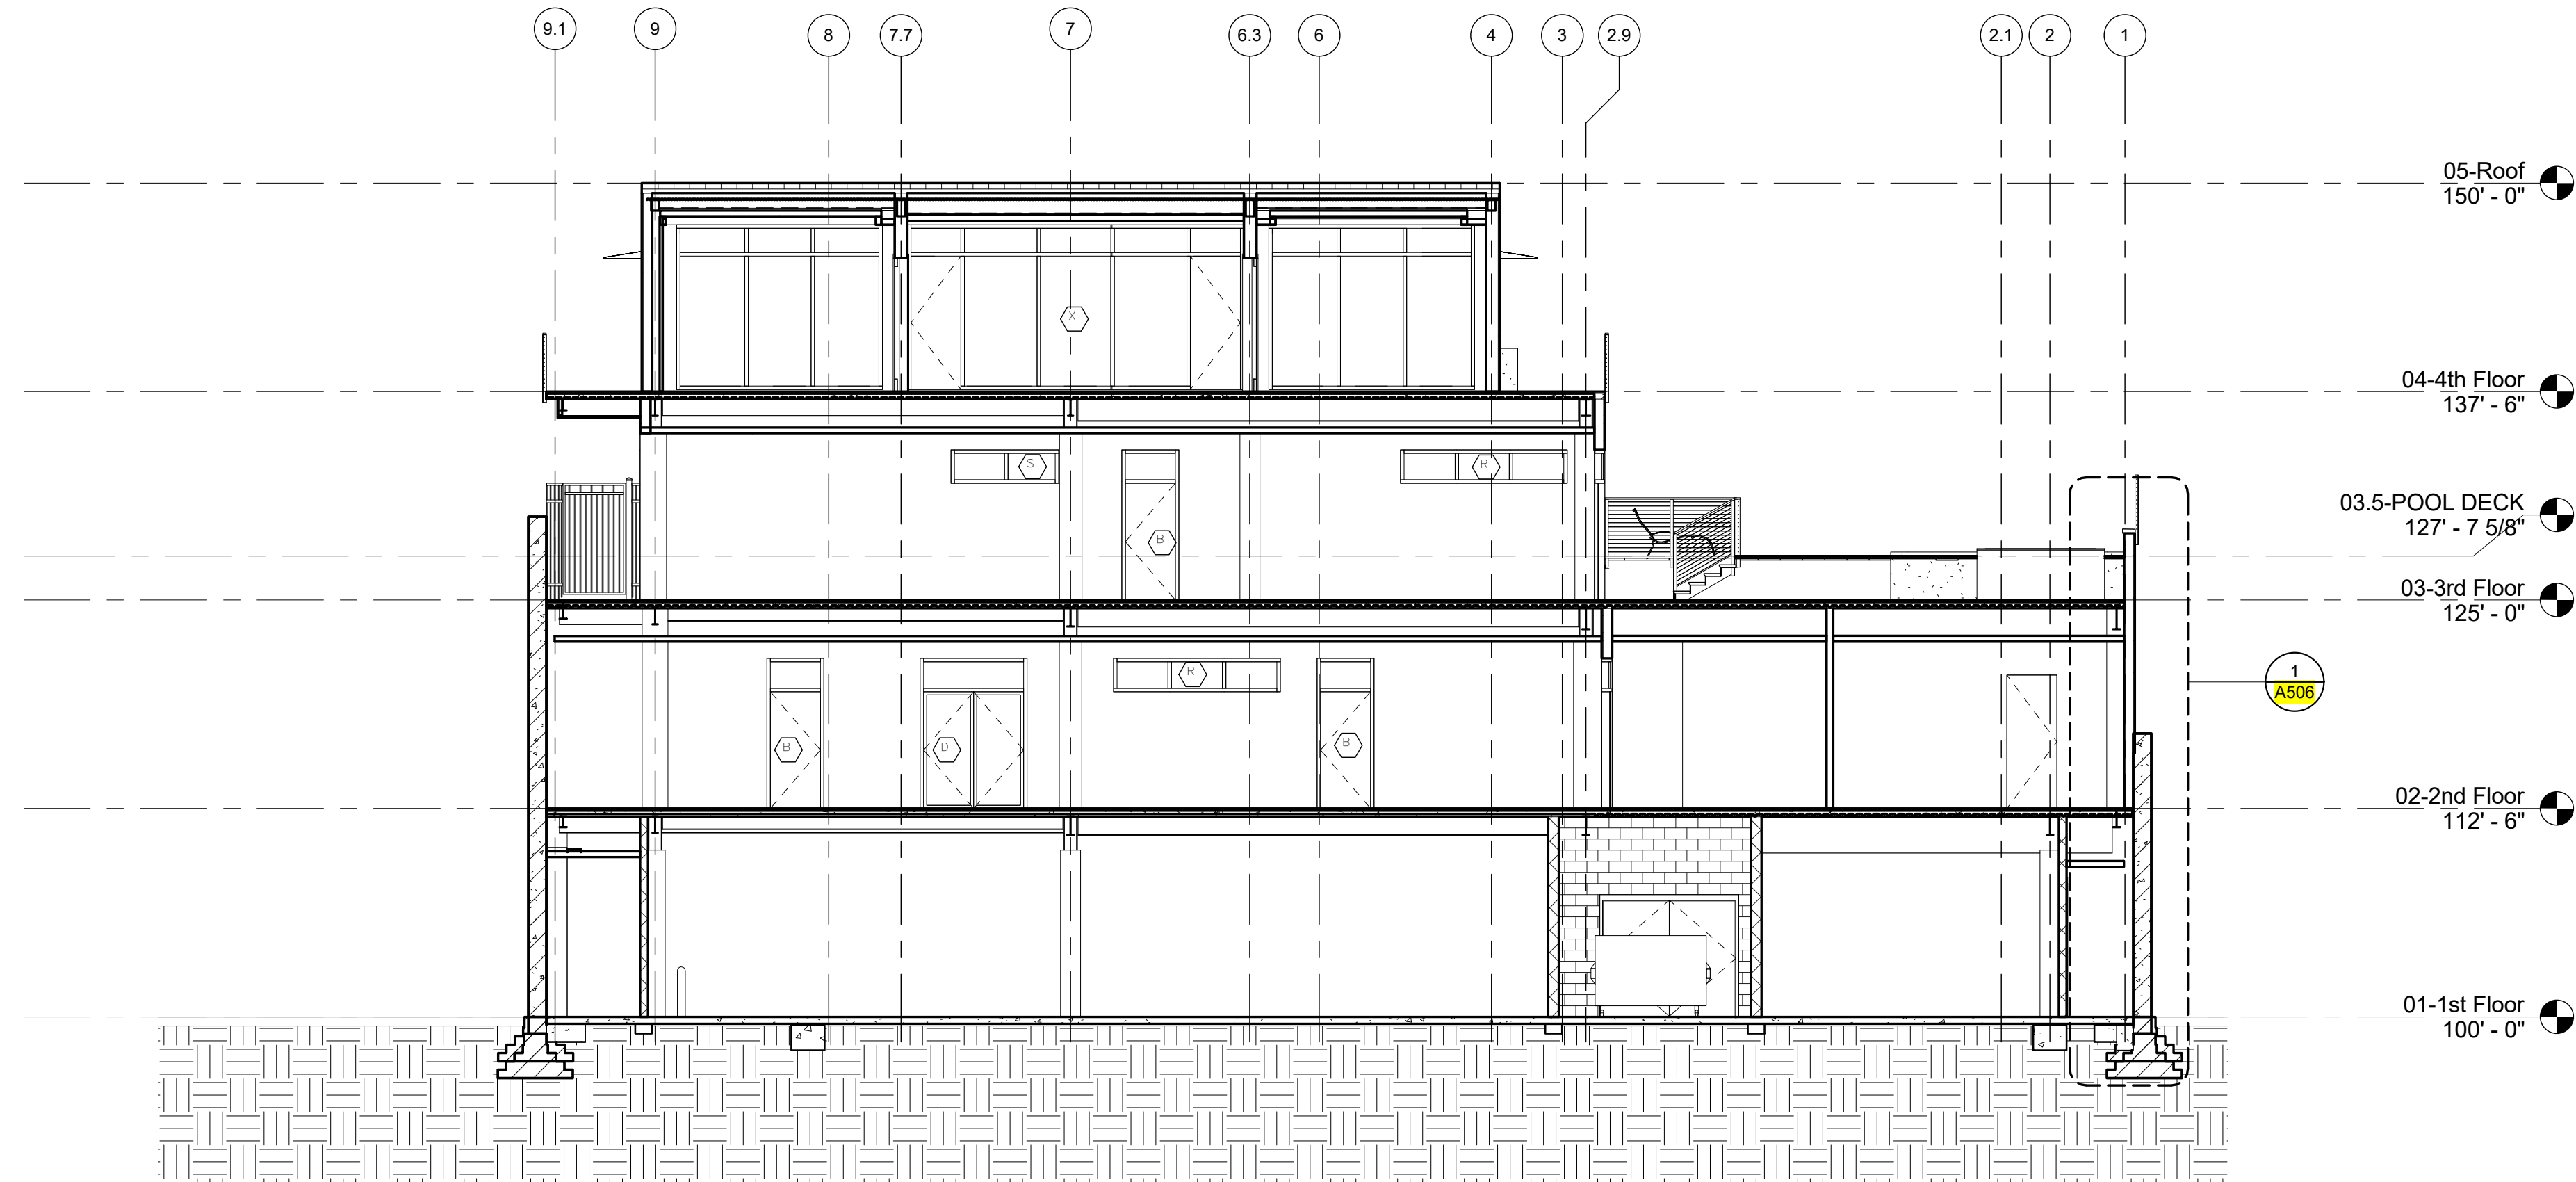

2 BUILDING SECTION AT UPPER FLOOR HALLWAYS  
SCALE: 1/8" = 1'-0"

REVISION HISTORY				
	DATE	DESCRIPTION	BY	APP'D
1	06/20/16	SCHEMATIC DESIGN		
2	07/14/16	DESIGN DEVELOPMENT		
3	08/19/16	FOUNDATION PERMIT		
4	09/30/16	VCC PERMIT REVIEW		

BUILDING SECTIONS

PROJECT#: 1435  
PHASE: PERMIT  
DRAFTER:  
CHECKER:  
SCALE: AS NOTED  
ISSUED: 09/30/2016

SHEET#:

A501