


REVISION HISTORY				
NO.	DATE	DESCRIPTION	BY	CHKD.
1	06/20/16	SCHEMATIC DESIGN		
2	07/14/16	DESIGN DEVELOPMENT		
3	08/19/16	FOUNDATION PERMIT		
4	09/30/16	VOC PERMIT REVIEW		

EXTERIOR WALL
SECTION DETAILS


PROJECT#: 1435
PHASE: PERMIT
DRAFTER: Author
CHECKER: Checker
SCALE: AS NOTED
ISSUED: 09/30/2016
SHEET#:

A510

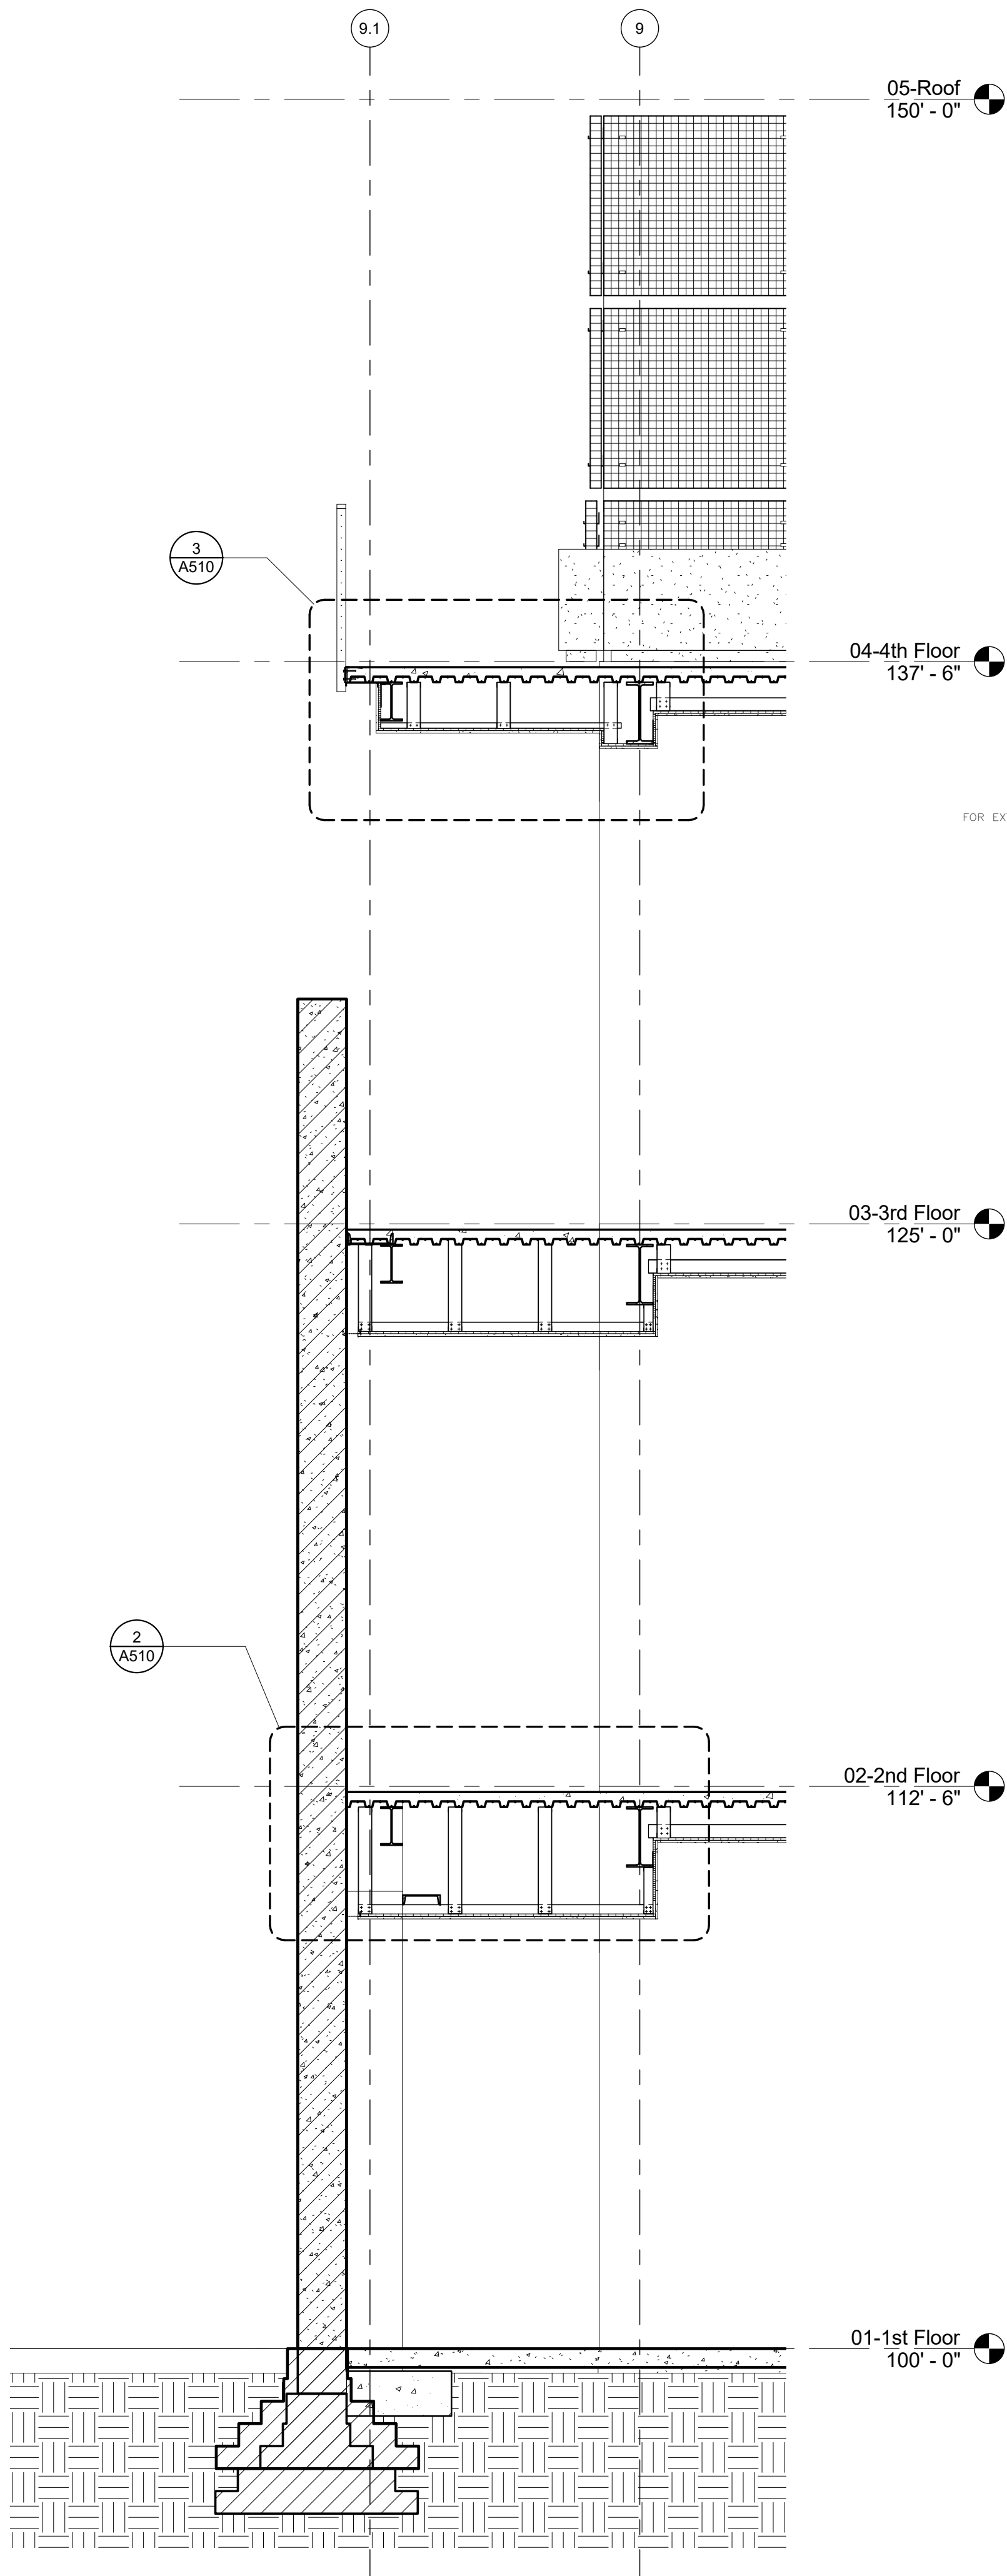


1 EXISTING WALL AND BALCONY / FUR DOWN DETAILS

SCALE: 3/8" = 1'-0"

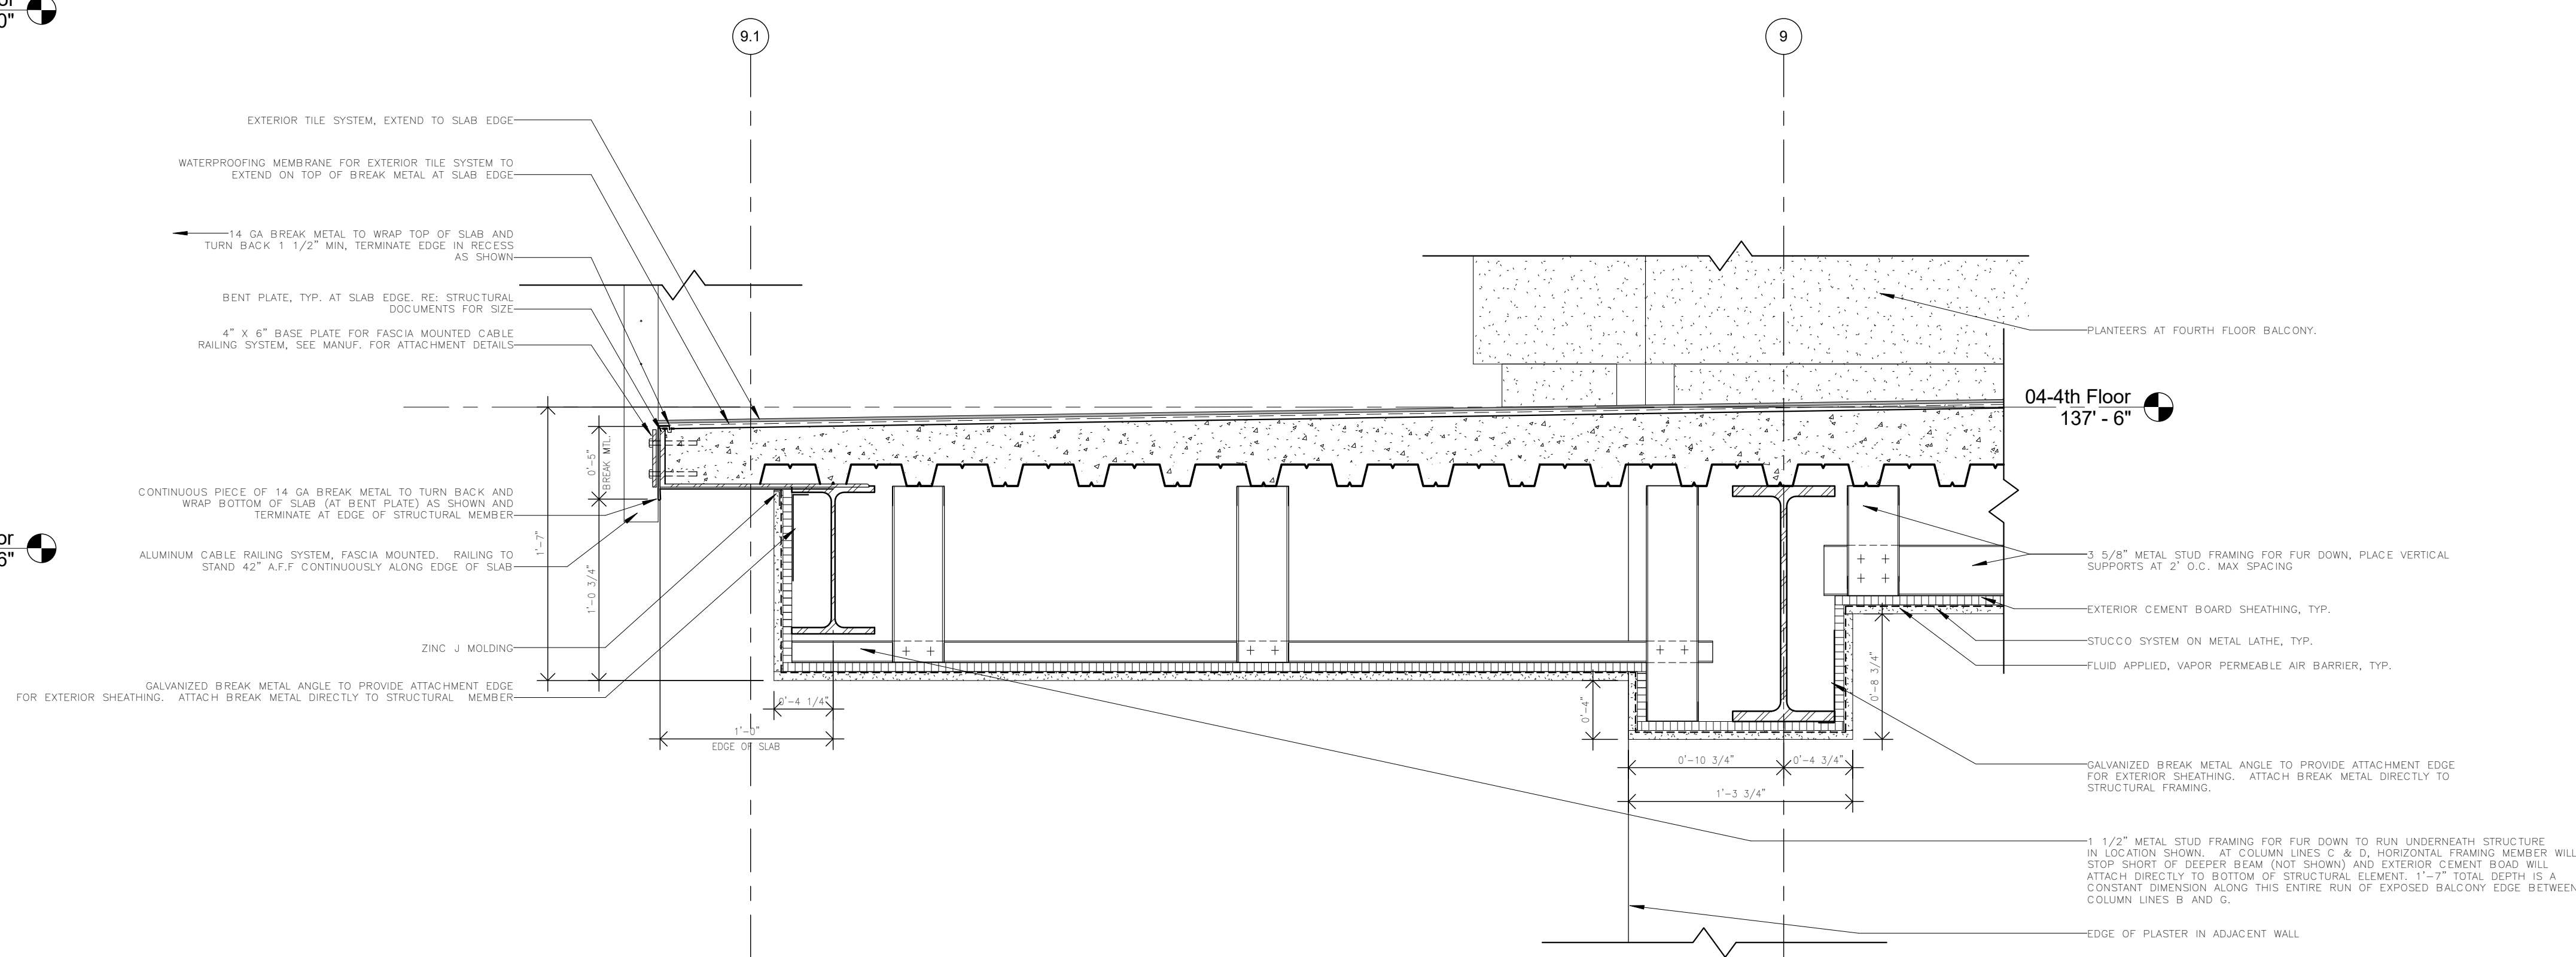

3 BALCONY EDGE DETAIL AND HALLWAY TRANSITION AT FOURTH FLOOR

SCALE: 1 1/2" = 1'-0"

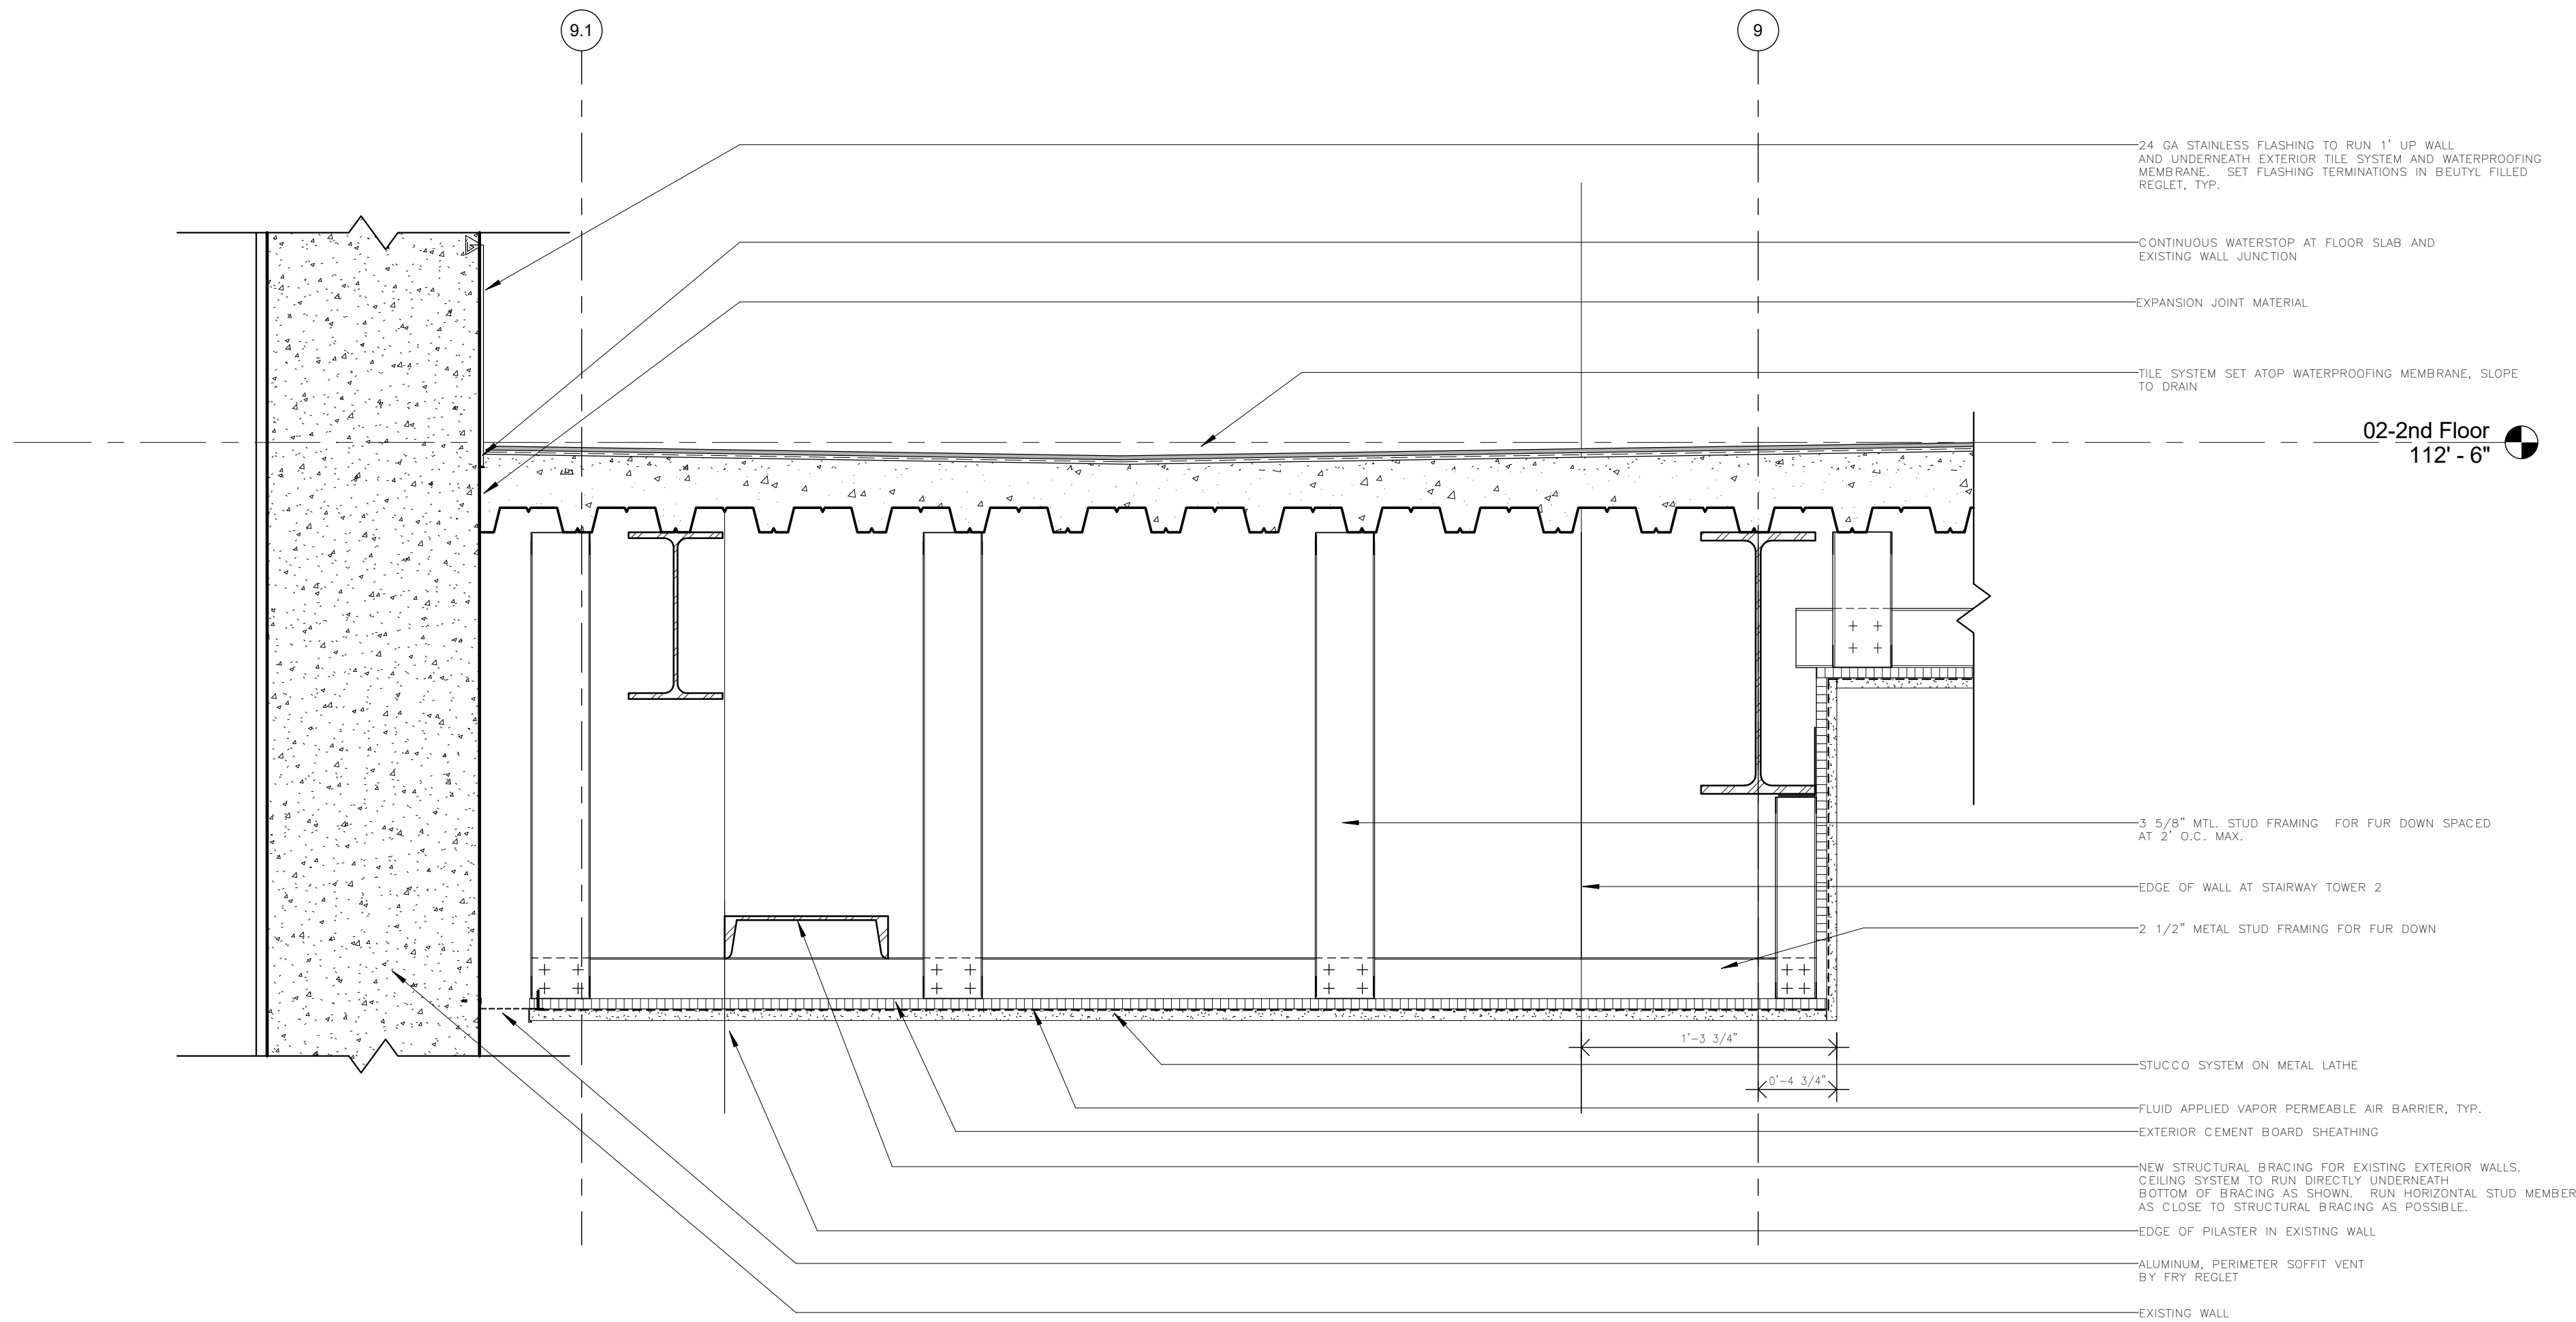

2 HALLWAY CEILING TRANSITION DETAIL FIRST FLOOR, 2ND FLOOR SIM.

SCALE: 1 1/2" = 1'-0"