




1 CABINET DETAILS  
SCALE: 1" = 1'-0"

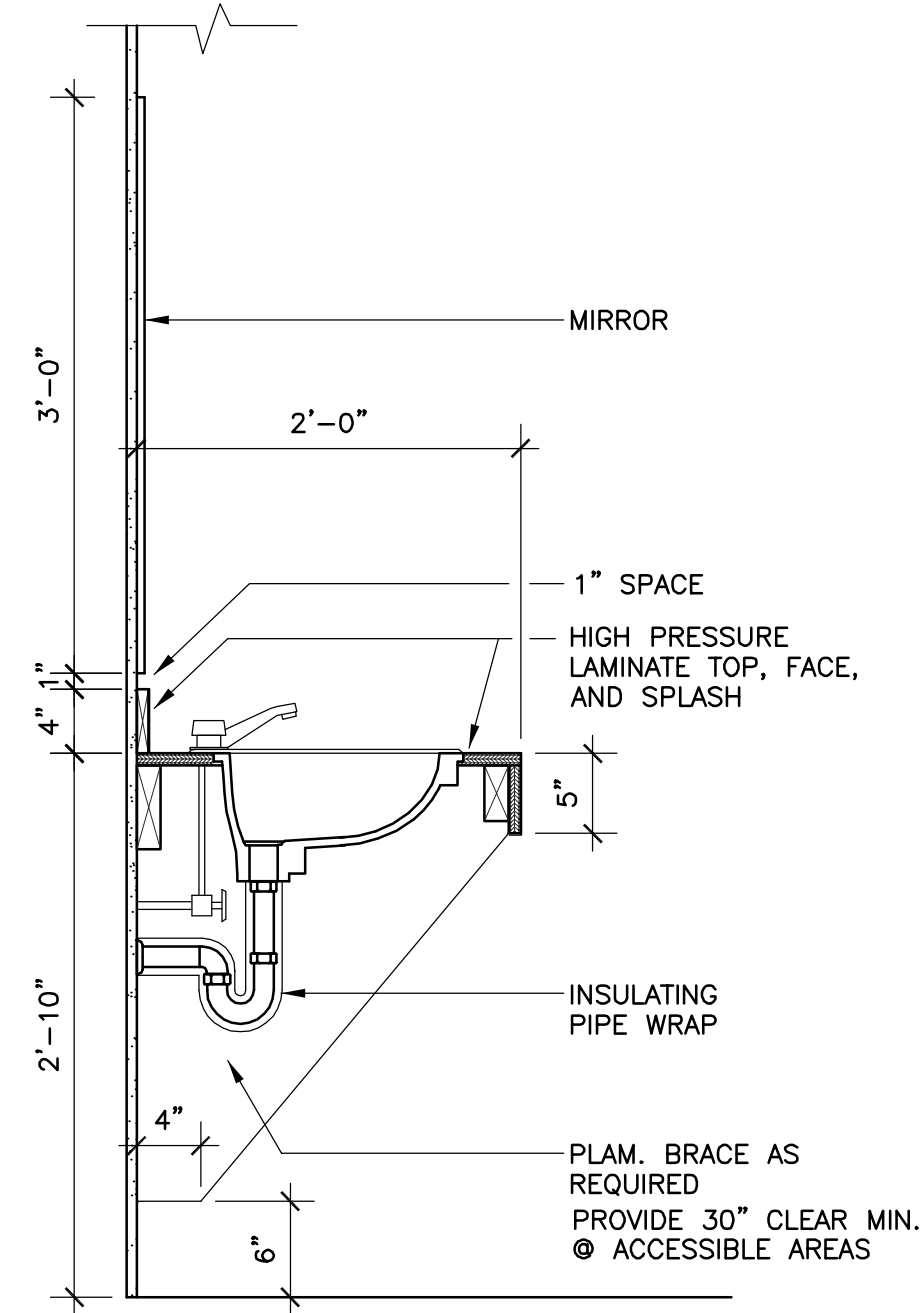


2 VANITY TOP  
SCALE: 1" = 1'-0"

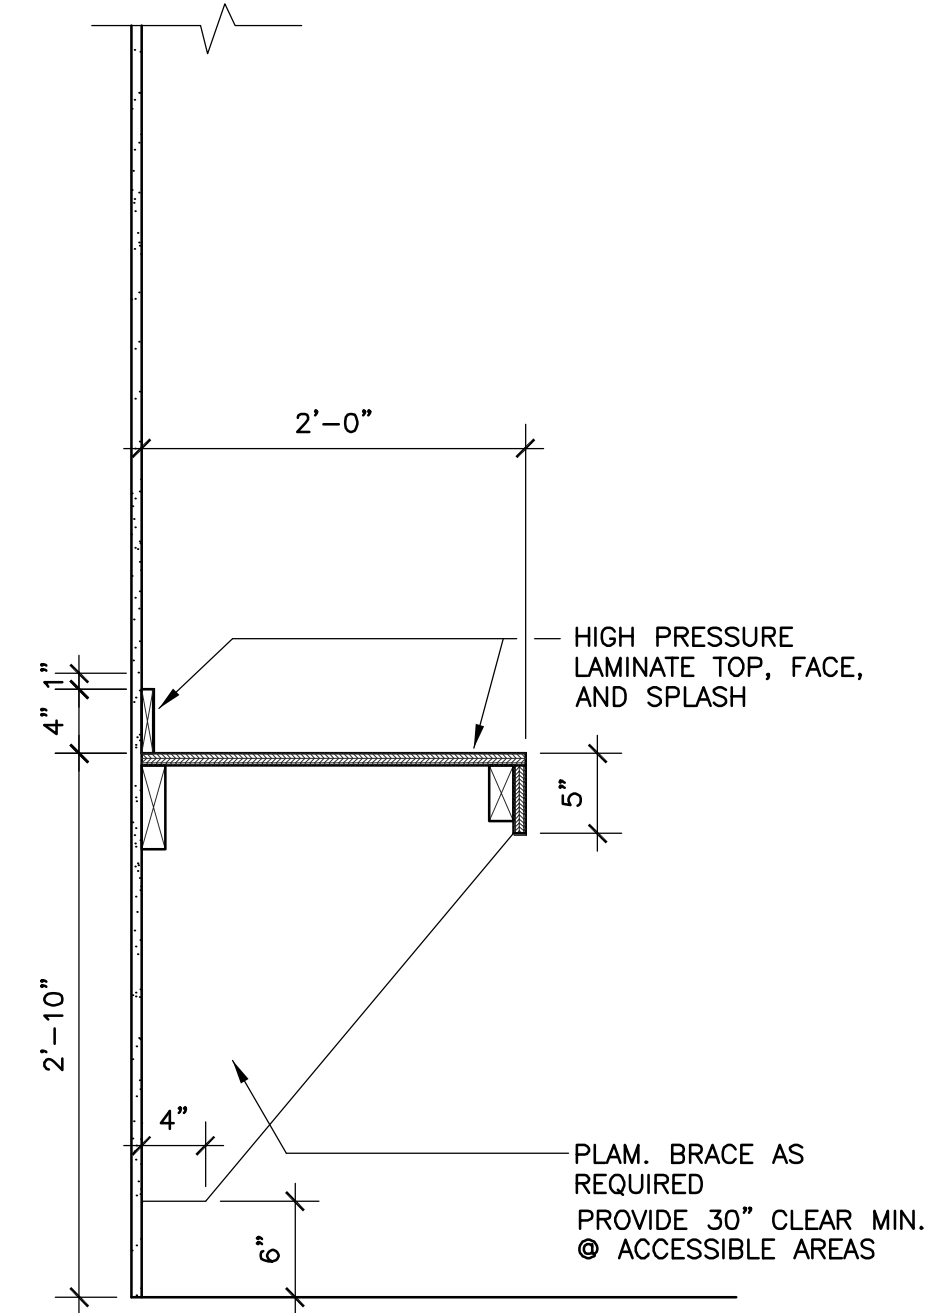


3 COUNTER TOP  
SCALE: 1" = 1'-0"

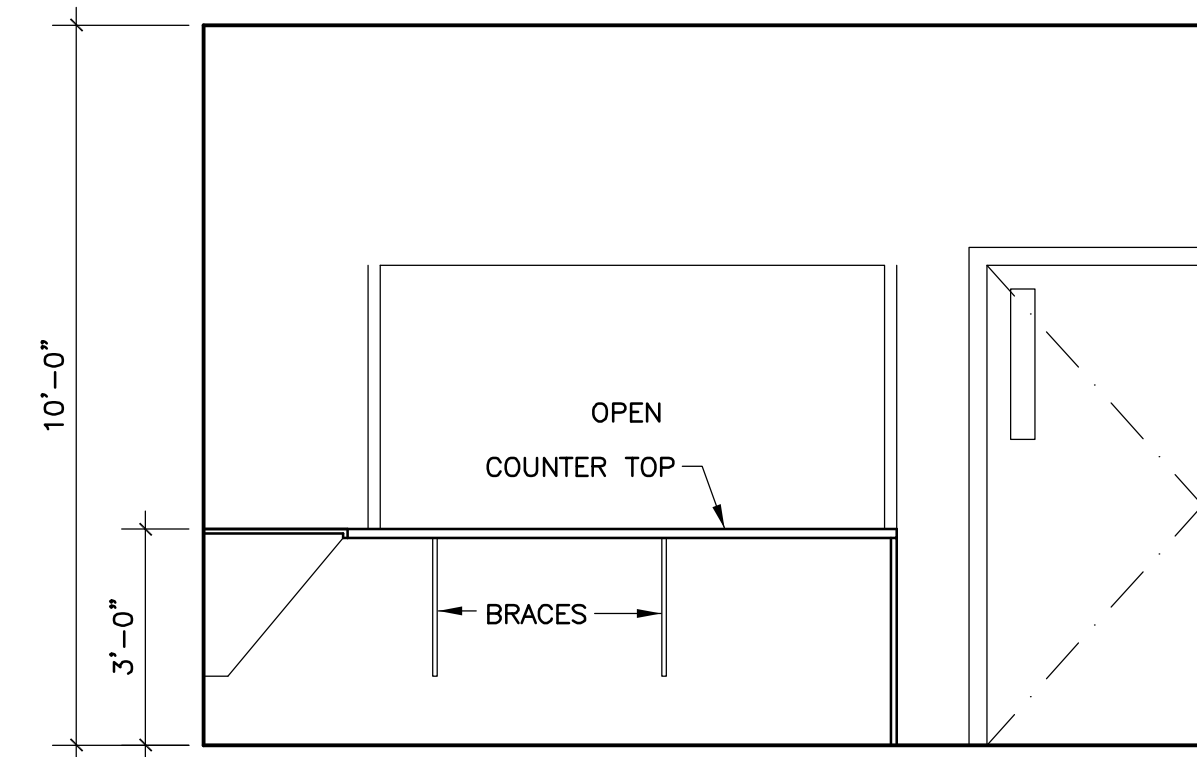


A MONITORING STATION #107

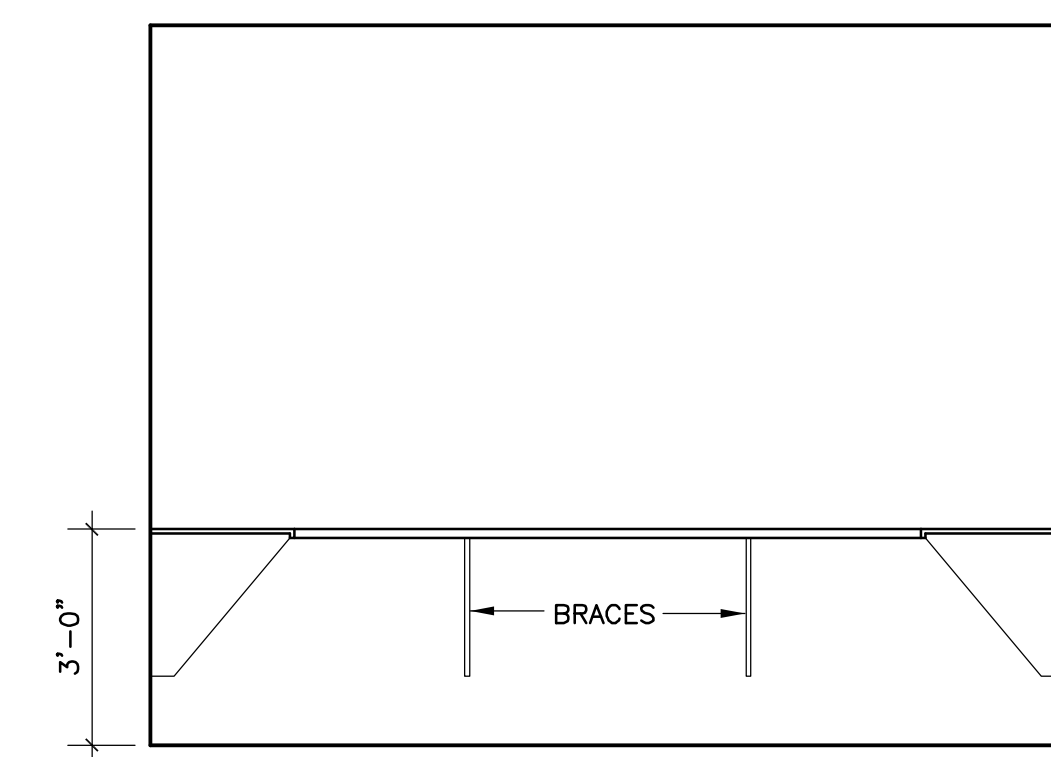


B MONITORING STATION #107 - EAST WALL  
NORTH WALL SIMILAR

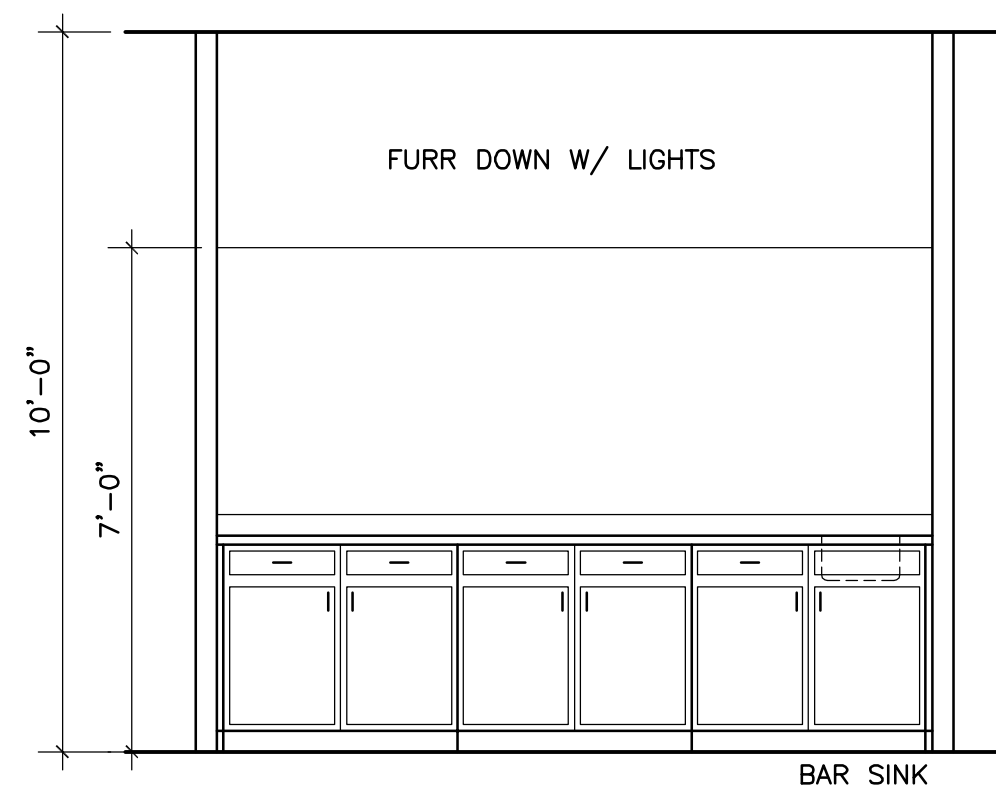


C COFFEE/SNACK BAR @ DINING #109

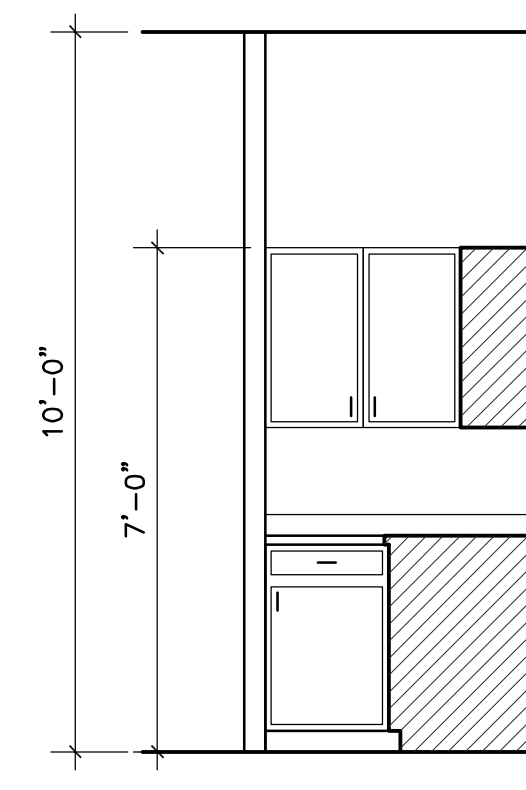


D RESIDENT KITCHEN #116

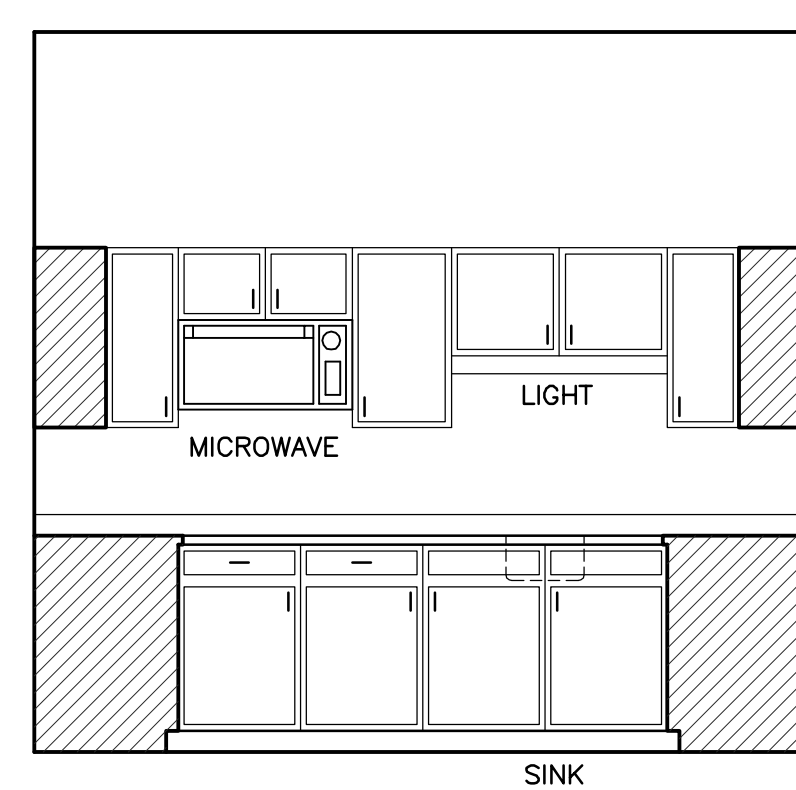

E RESIDENT KITCHEN #116

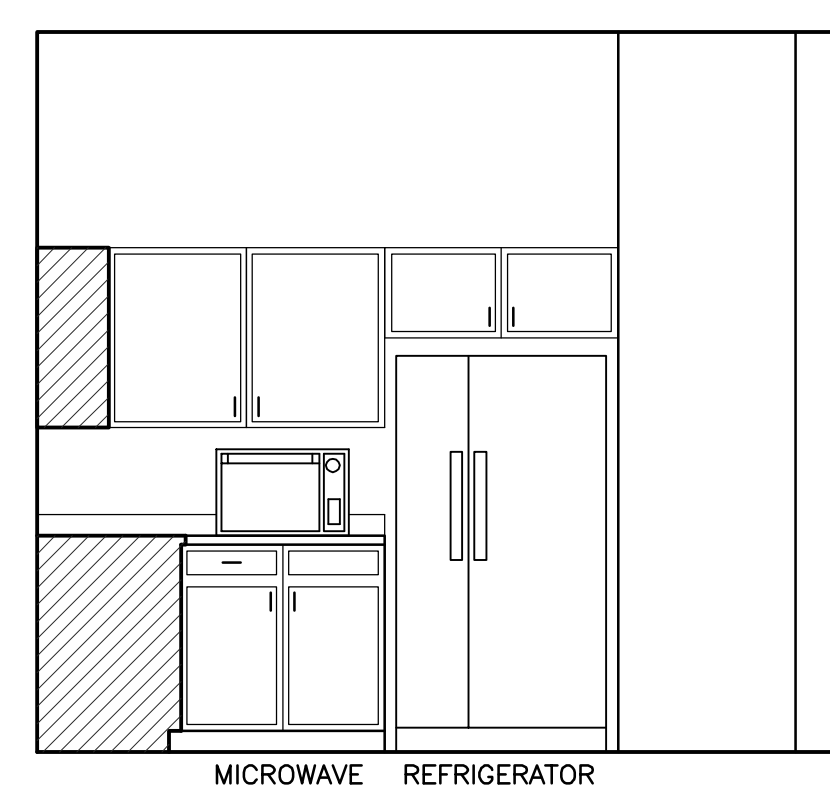


F RESIDENT KITCHEN #116

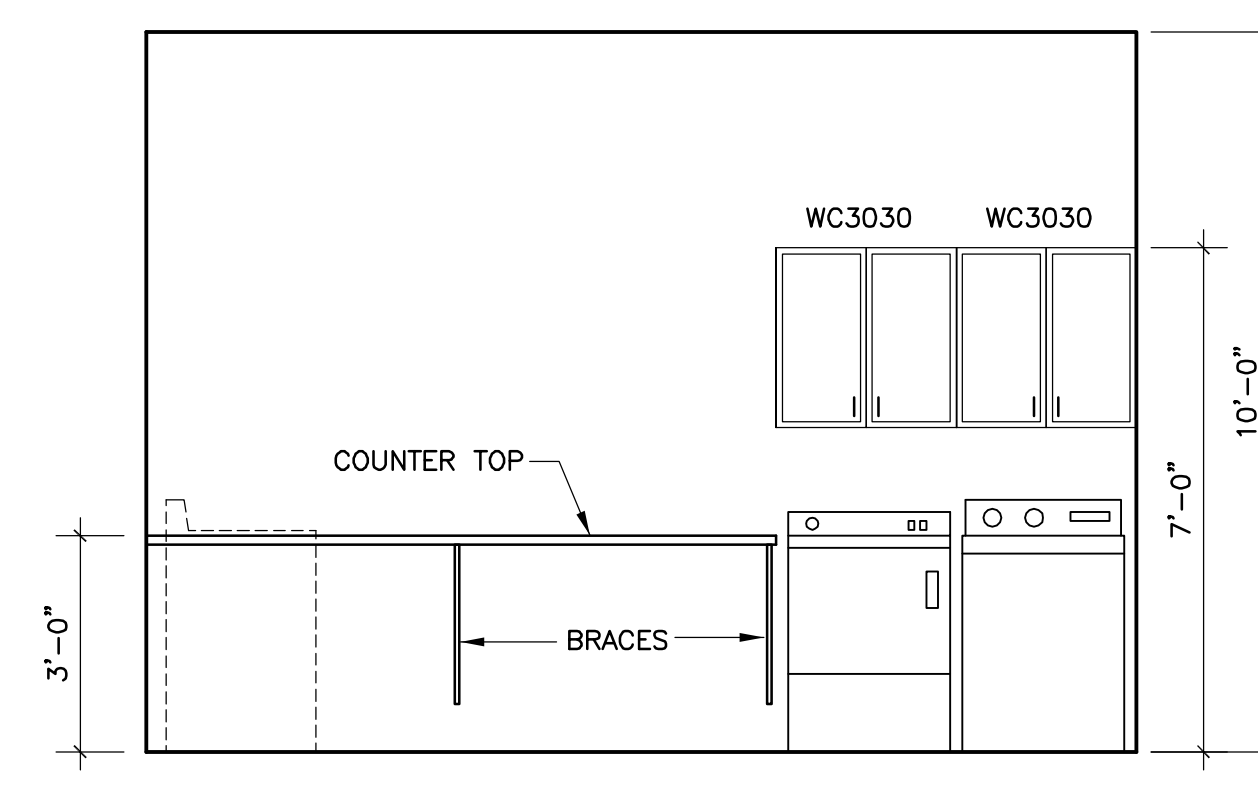


G LAUNDRY #118


5 INTERIOR ELEVATIONS  
SCALE: 3/8" = 1'-0"

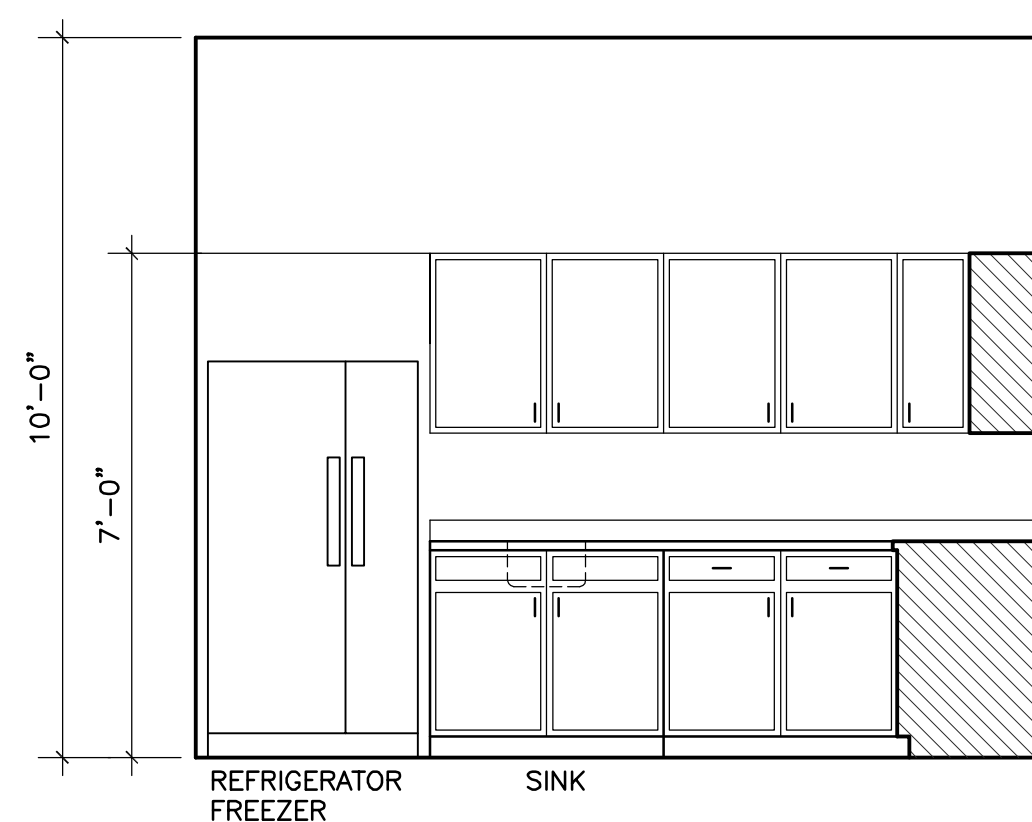


H MEDS #129

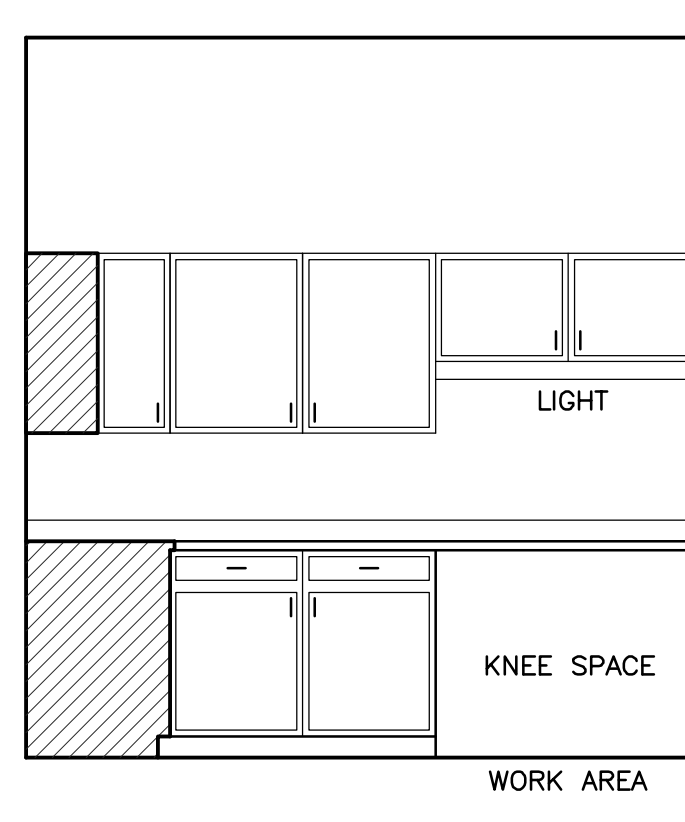


J MEDS #129

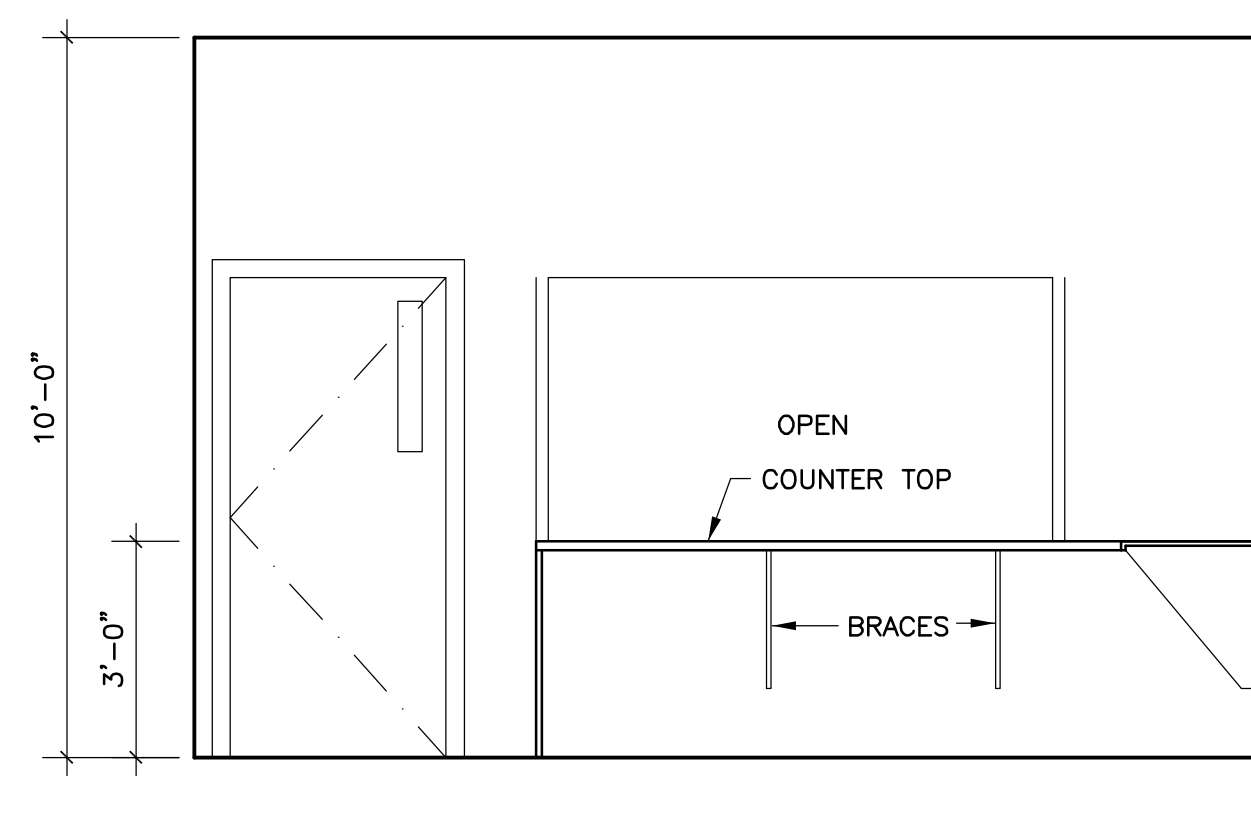


K MONITORING STATION #137

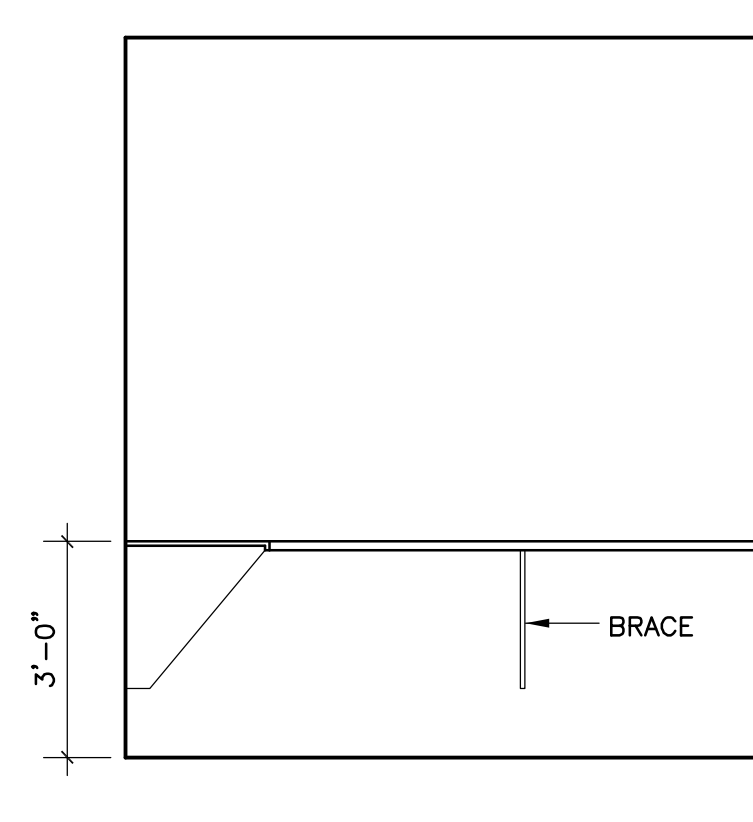


L MONITORING STATION #137

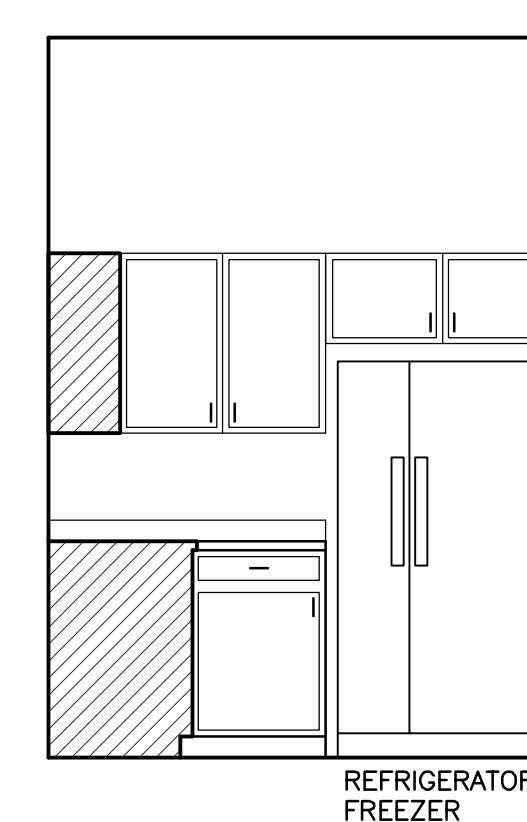

M RESIDENT KITCHEN #136

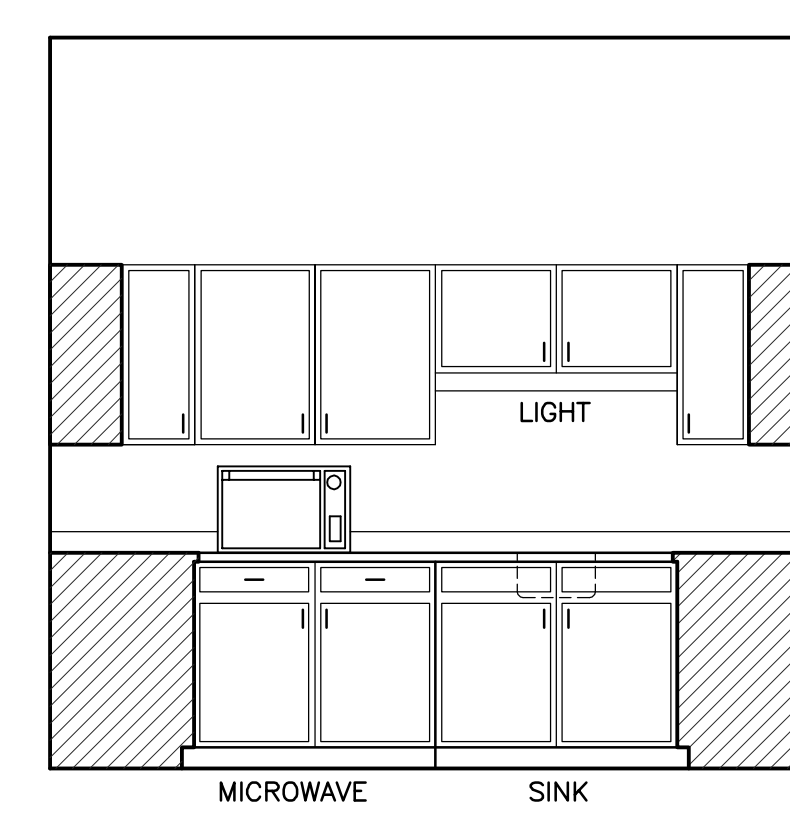

N RESIDENT KITCHEN #136

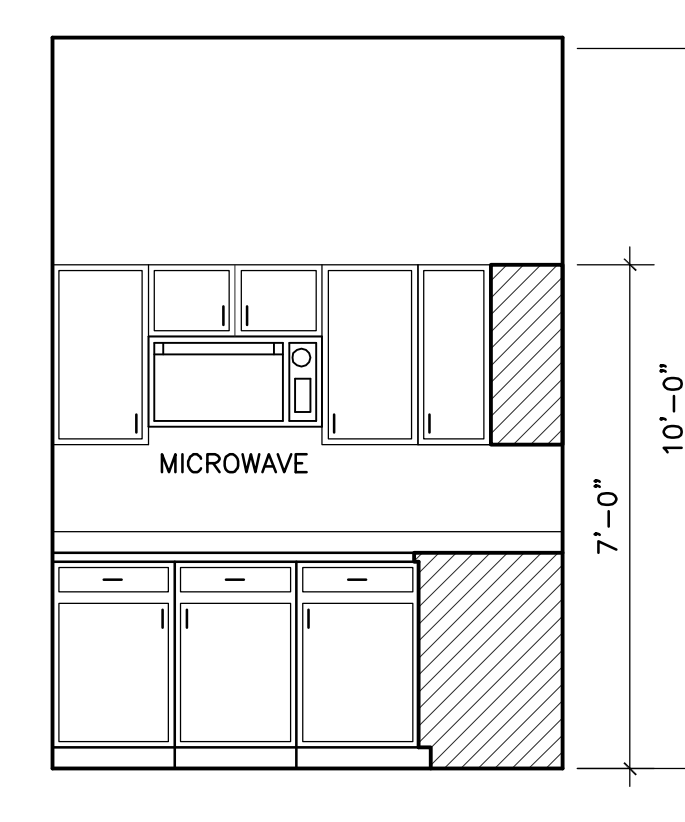

P RESIDENT KITCHEN #136