




LEASING BLDG. 1ST FLOOR
PLUMBING PLAN
SCALE: $\frac{1}{8}$ " = 1'-0"

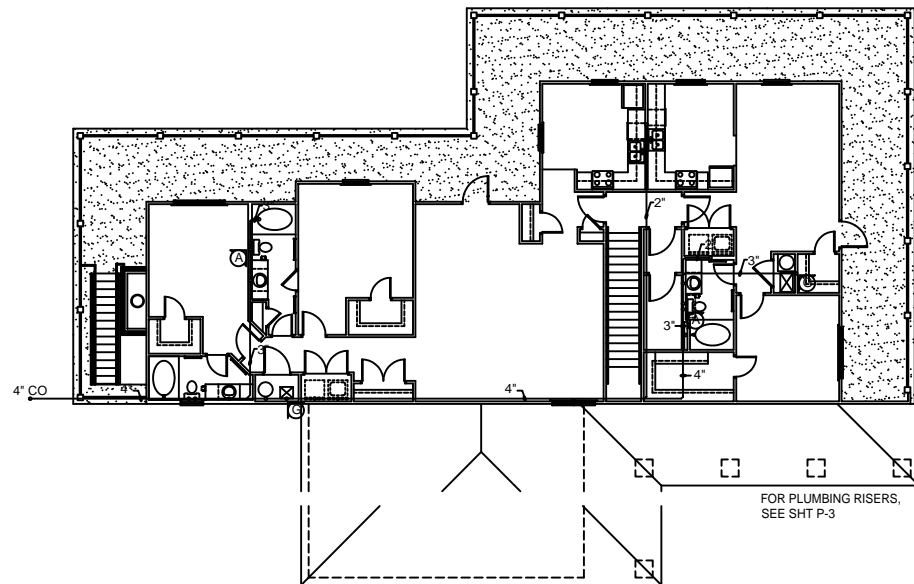


LEASING BLDG. 2ND FLOOR
PLUMBING PLAN
SCALE: $\frac{1}{8}$ " = 1'-0"

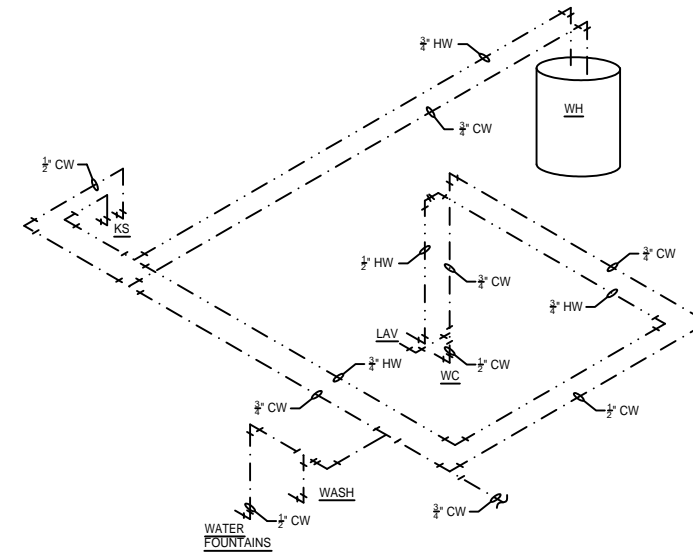

1ST FLOOR WATER RISER

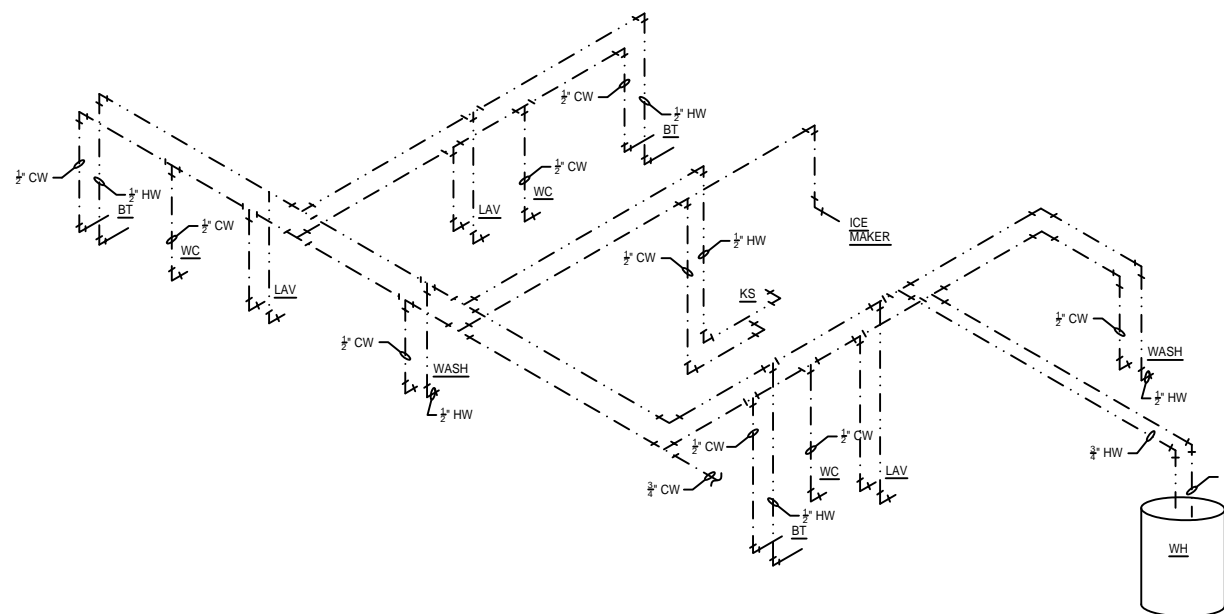

2ND FLOOR WATER RISER

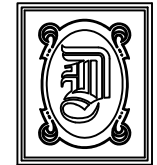

DAMMON
ENGINEERING, INC.

CHIEF ENGINEER
EMMETT
DAMMON, P.E.
CHIEF ARCHITECT
ROBERT
WILTSE

1095 FLORIDA AVENUE
SLIDELL, LA. 70458
OFFICE: 985-649-5832
FAX: 985-641-5950

WEBSITE:
WWW.DAMMONENGINEERING.COM
EMAIL:
DAMMONENG@BELLSOUTH.NET

ARCHITECTURE
ENGINEERING
STUDIES
PLANNING
INVESTIGATION
EXPERT WITNESS

NEW
APARTMENT
COMPLEX

CROSSWINDS
APARTMENTS
HAMMOND, LA

LEASING
BLDG.
PLUMBING PLAN
AND RISERS

REV:

SCALE: AS NOTED

JOB#: 08112.13

DATE: 12-16-09

SHEET

P-4

OF