
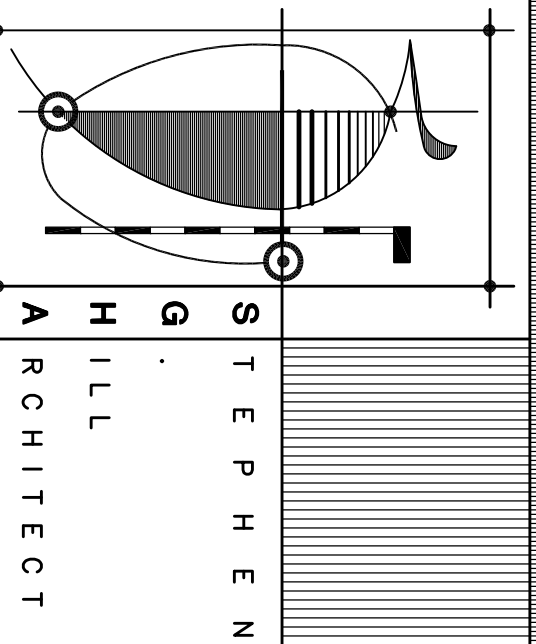



PARKING REQUIREMENTS:	
CROSSWINDS APARTMENTS	REGD. SPACES
PARKING SPACES	677
HC SPACES	14
CROSSWINDS APARTMENTS	PROVIDED SPACES
PARKING SPACES	680
HC SPACES	14

- NOTES:
- UPON COMPLETION OF PAVING OPERATIONS THE CONTRACTOR SHALL INSTALL THE PAVEMENT STRIPES AND PAVEMENT MARKINGS AS SHOWN HEREON. ON-SITE PARKING SHALL STRIPES SHALL BE 4" WIDE AND WHITE IN COLOR. ALL DIMENSIONS ARE MEASURED FROM THE BACK OF CURB, UNLESS OTHERWISE NOTED.
  - CONTRACTOR IS RESPONSIBLE TO MEET AND MATCH NEW PAVEMENT WITH EXISTING ADJACENT PAVEMENT AREAS. THE CONTRACTOR SHALL BE RESPONSIBLE FOR THE PAVEMENT TRANSITION BETWEEN THIS SITE AND ADJACENT SITES MUST BE SMOOTH AND UNIFORM.
  - CONTRACTOR SHALL PROVIDE ARCHITECTURAL PLANS FOR ALL BUILDING DIMENSIONS. SERVICE AREAS DIMENSIONS, ELEVATIONS, REFERENCE M.E.P. FOR EXACT BUILDING UTILITY ENTRANCE LOCATIONS.
  - ALL DIMENSIONS ARE MEASURED FROM EDGE OF PAVEMENT TO BUILDING, UNLESS OTHERWISE NOTED.
  - ALL DIMENSIONS ARE MEASURED FROM BACK OF CURB TO BACK OF CURB, UNLESS OTHERWISE NOTED.
  - CONTRACTOR SHALL COMPLY TO ALL FEDERAL, STATE AND LOCAL REQUIREMENTS.

- LEGEND:
- (16) PARKING SPACE COUNT
  - "H" HANDICAP PARKING SIGN, SIGN AND POST BY CONTRACTOR
  - 6" CONCRETE CURB & GUTTER (SEE SHEET C-7 FOR DETAILS)
  - 6" CONCRETE CURB (SEE SHEET C-7 FOR DETAILS)

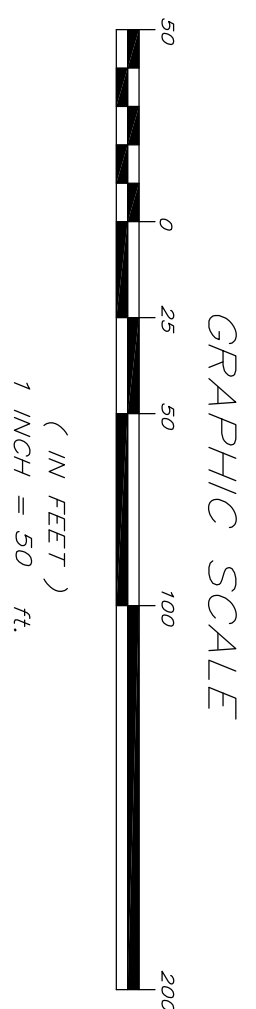

454 BROOKRIDGE CIRCLE  
CORDOVA, TN 38018  
901-578-3460  
steve@sharchitect.com

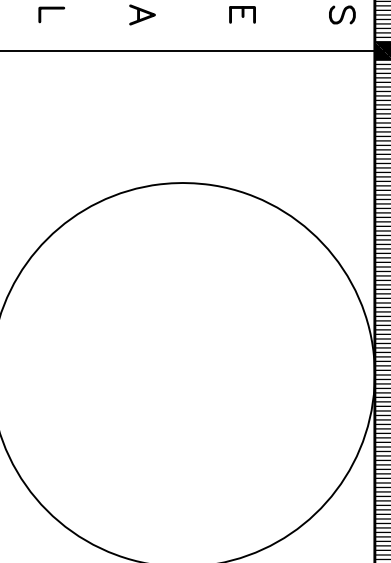

HAMMOND, LA

PROGRESS SET  
NOT FOR  
CONSTRUCTION

REVISIONS

DO NOT SCALE DRAWINGS.  
DIMENSIONS AND LOCATIONS OF ALL FEATURES SHALL BE AS SHOWN ON THE DRAWING. CONTRACTOR IS RESPONSIBLE FOR VERIFYING ALL DIMENSIONS AND LOCATIONS OF ALL FEATURES. DIMENSIONS AND LOCATIONS AT 100%.

SITE PLAN

DRAWN: CS  
CHECKED: SGG

DATE: 10-28-09  
PROJECT: 0812.13  
SHEET

A100

© 2009 STEPHEN G. HILL ARCHITECT  
ALL RIGHTS RESERVED. NO PART OF THIS DOCUMENT MAY BE REPRODUCED OR TRANSMITTED IN ANY FORM OR BY ANY MEANS, WITHOUT WRITTEN CONSENT OF THE ARCHITECT.