




TRANSVERSE CONTROL JOINT

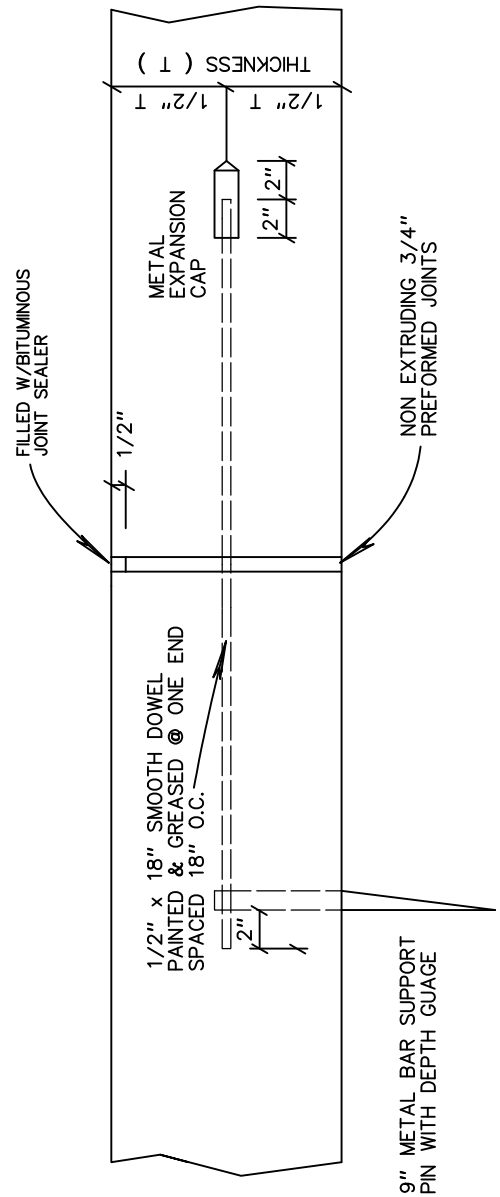


TRANSVERSE EXPANSION JOINT

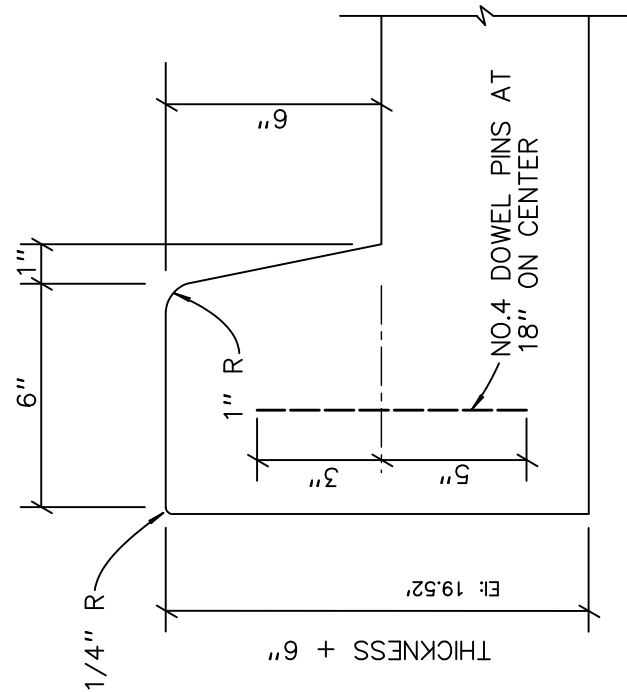

MONOLITHIC BARRIER CURB DETAIL

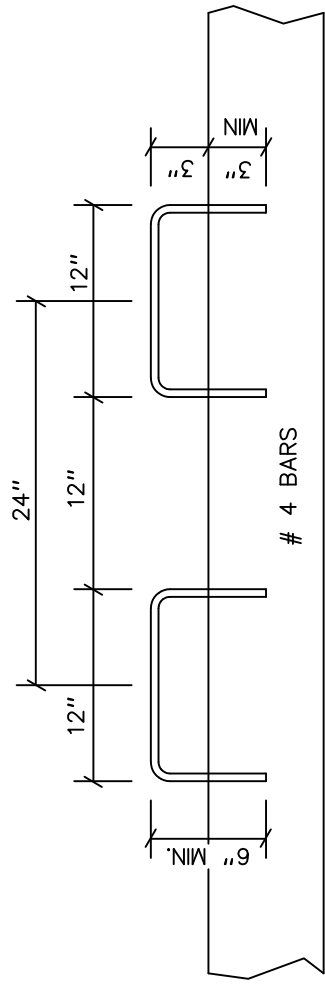

CURB DOWEL DETAIL

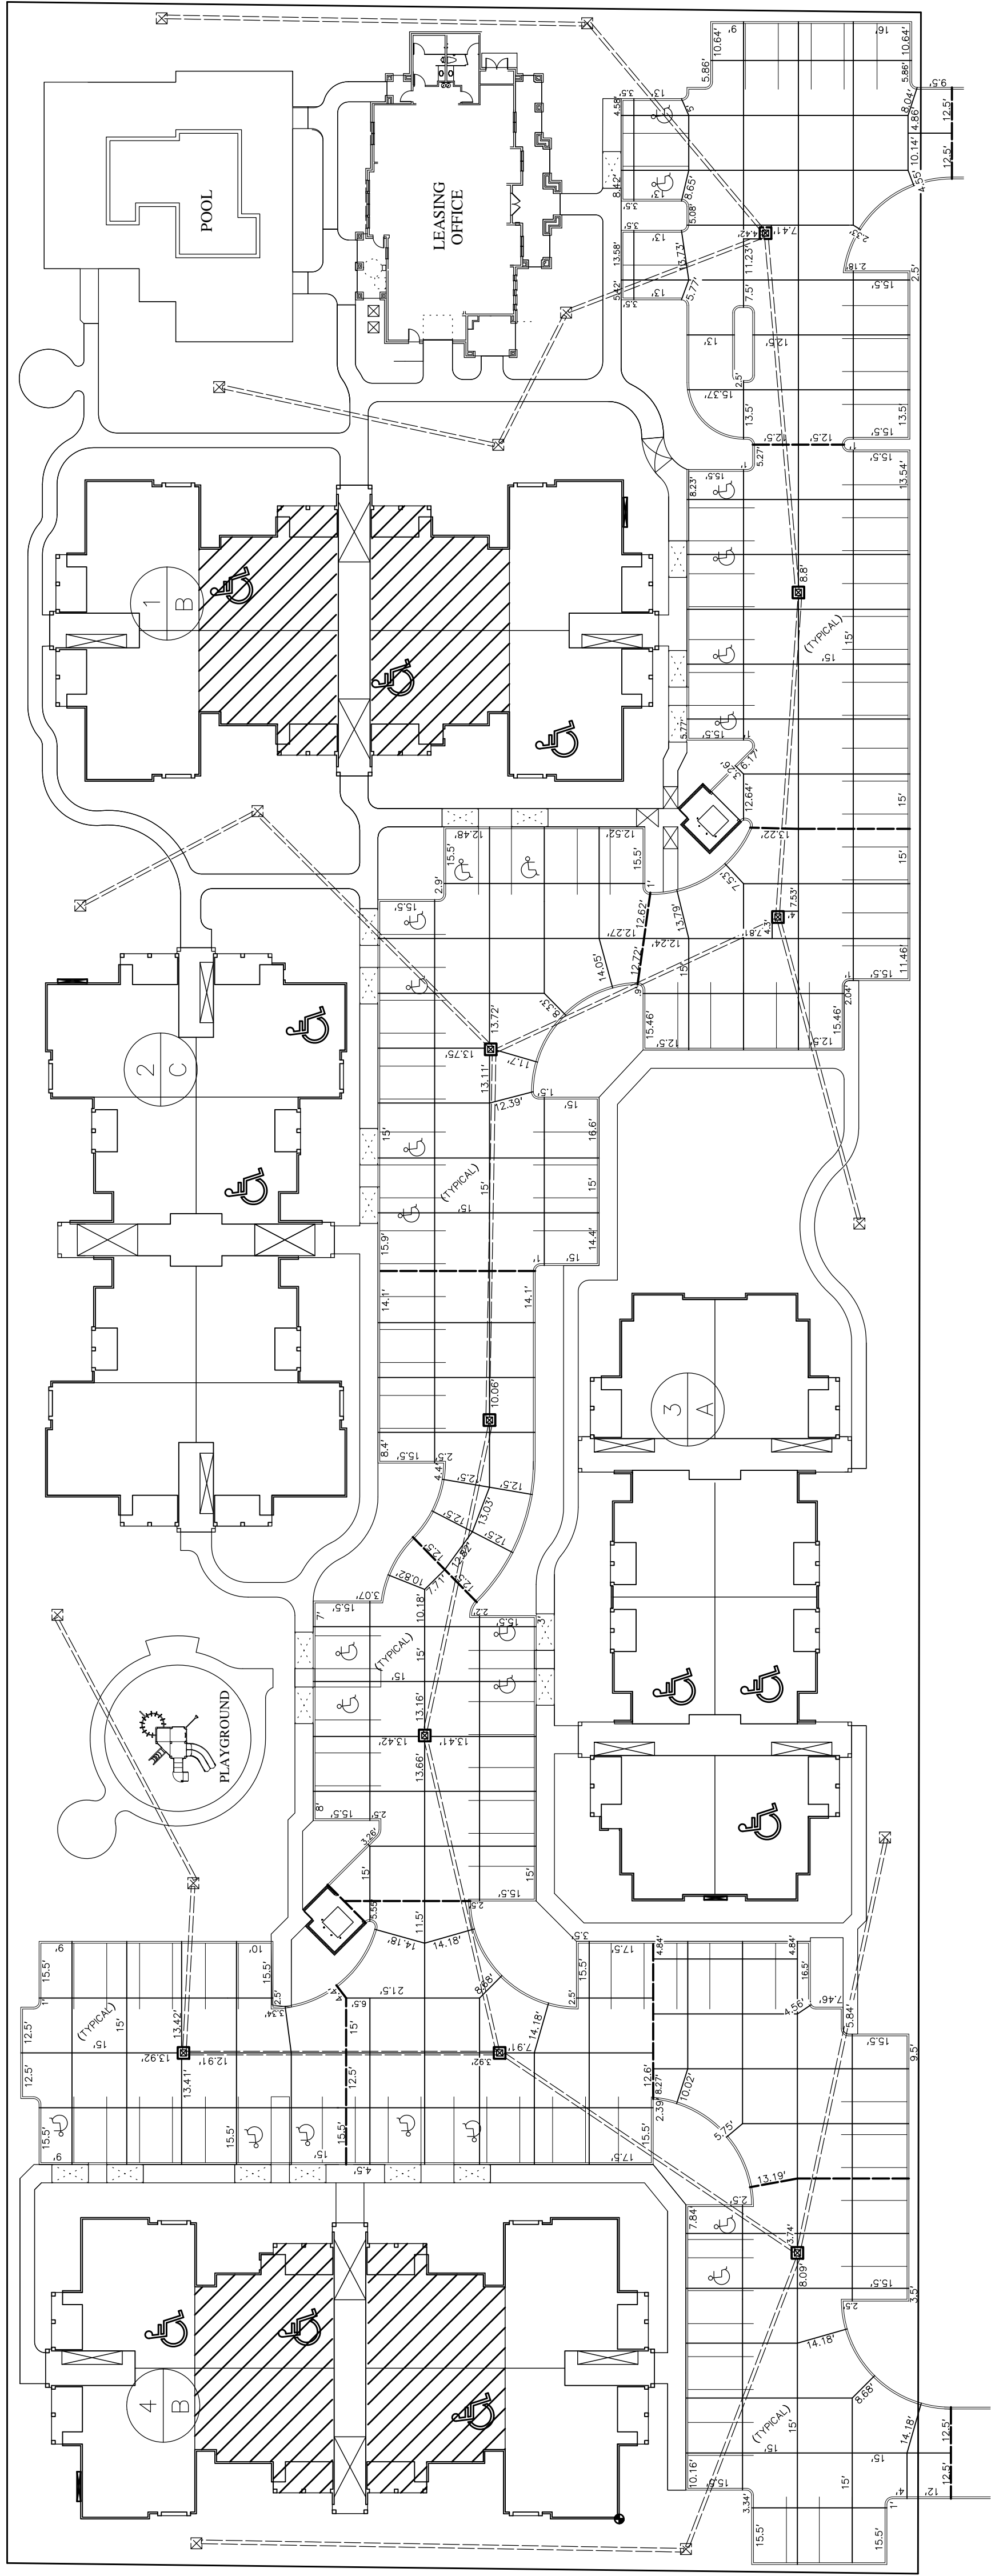

PAVING JOINT LAYOUT PLAN