

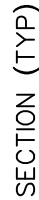
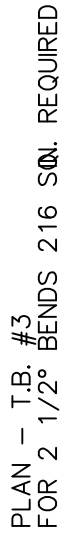
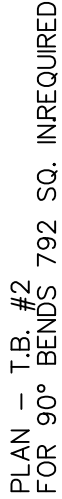


FIRE HYDRANTS SHALL BE MUELLER CENTURION A-423 (OR APPROVED EQUAL).

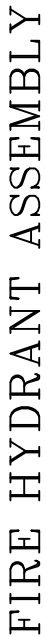

PLAN - T.B. #1
FOR FEES, DEADENDS, CROSSES
ALSO USE FOR TAPPING VALVE & SLEEVE
& FIRE HYDRANT 576 SQIN. REQUIRED

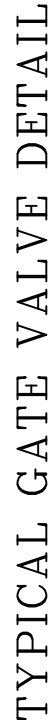

ALLOWABLE SAFE LATERAL BEARING OF SOIL IN P.S.I.:


0*
500
1000
1500
2000
5000

MUCK & PEAT
SOFT CLAY
SAND
SAND & GRAVEL
SAND & GRAVEL W/ CLAY
SHALE

*USE TIE ROD ANCHORS, LOCKING JOINT FITTINGS, FLANGED FITTINGS OR TREATED TIMBER WITH CONCRETE BLOCKS

STANDARD WATER DETAILS

COPYRIGHT © Beeler Guest Owens Architects, Inc. ALL RIGHTS RESERVED

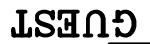

BEELER GUEST OWENS ARCHITECTS, INC.
4246 N. CENTRAL EXPRESSWAY SUITE 300 DALLAS, TEXAS 75205 (214) 520-8878

DATE 01-30-09

OBJECT
08170

SHEET NUMBER

KELLY McHUGH & ASSOCIATES, INC.
CIVIL ENGINEERS & LAND SURVEYORS
845 GALVEZ ST., MANDREVILLE, LA.
PHONE 985-666-9611 FAX 985-626-5033

SCALE: 1" = 30'	DATE: 01-30-09 08-25-09
DRAWN: DJU	JOB NO.: 08-191

PARC PLACE

APARTMENTS IN ST. BERNARD PARISH, LOUISIANA for PROVIDENT REALTY ADVISORS