


GENERAL NOTES:

1. ALL CONSTRUCTION SHALL CONFORM TO LOCAL AND STATE BUILDING CODES AND ORDINANCES AND SHALL CONFORM WITH THE ACCESSIBILITY GUIDELINES.
2. ALL EXCLUSIONS AND CLASSIFICATIONS SHOULD BE APPROVED THROUGH TENANT REPRESENTATIVE.
3. ALL EXCLUSIONS AND CLASSIFICATIONS SHOULD BE APPROVED THROUGH TENANT REPRESENTATIVE. IN LIFTING SEVERAL WORKING DAYS PRIOR TO BID OR BID MAY BE DISQUALIFIED TO FACE OF MASONRY, FACE OF WALL, (FACE OF SHEETING, EXTERIOR WALLS) AND/OR CENTERLINE OF COLUMN, UNLESS NOTED OTHERWISE (UNO).
4. PROVIDE 4" MINIMUM OF TWO (2) FIRE EXTINGUISHERS AT LOCATIONS DIRECTED BY FIRE OFFICIAL.


FINISH NOTES:

1. INSTALL NEW CERAMIC FLOOR & WALL TILES IN RESTROOMS AND JANITOR CLOSET AS DIRECTED BY TENANT REPRESENTATIVE.
2. INSTALL NEW CARPET IN OFFICES AND BREAK AREA AS DIRECTED BY TENANT REPRESENTATIVE.
3. INSTALL NEW VINYL FLOORING IN LOBBY AND STAIRS AS DIRECTED BY TENANT REPRESENTATIVE.
4. INSTALL BLACK RUBBER COVE BASE AS DIRECTED BY TENANT REPRESENTATIVE.

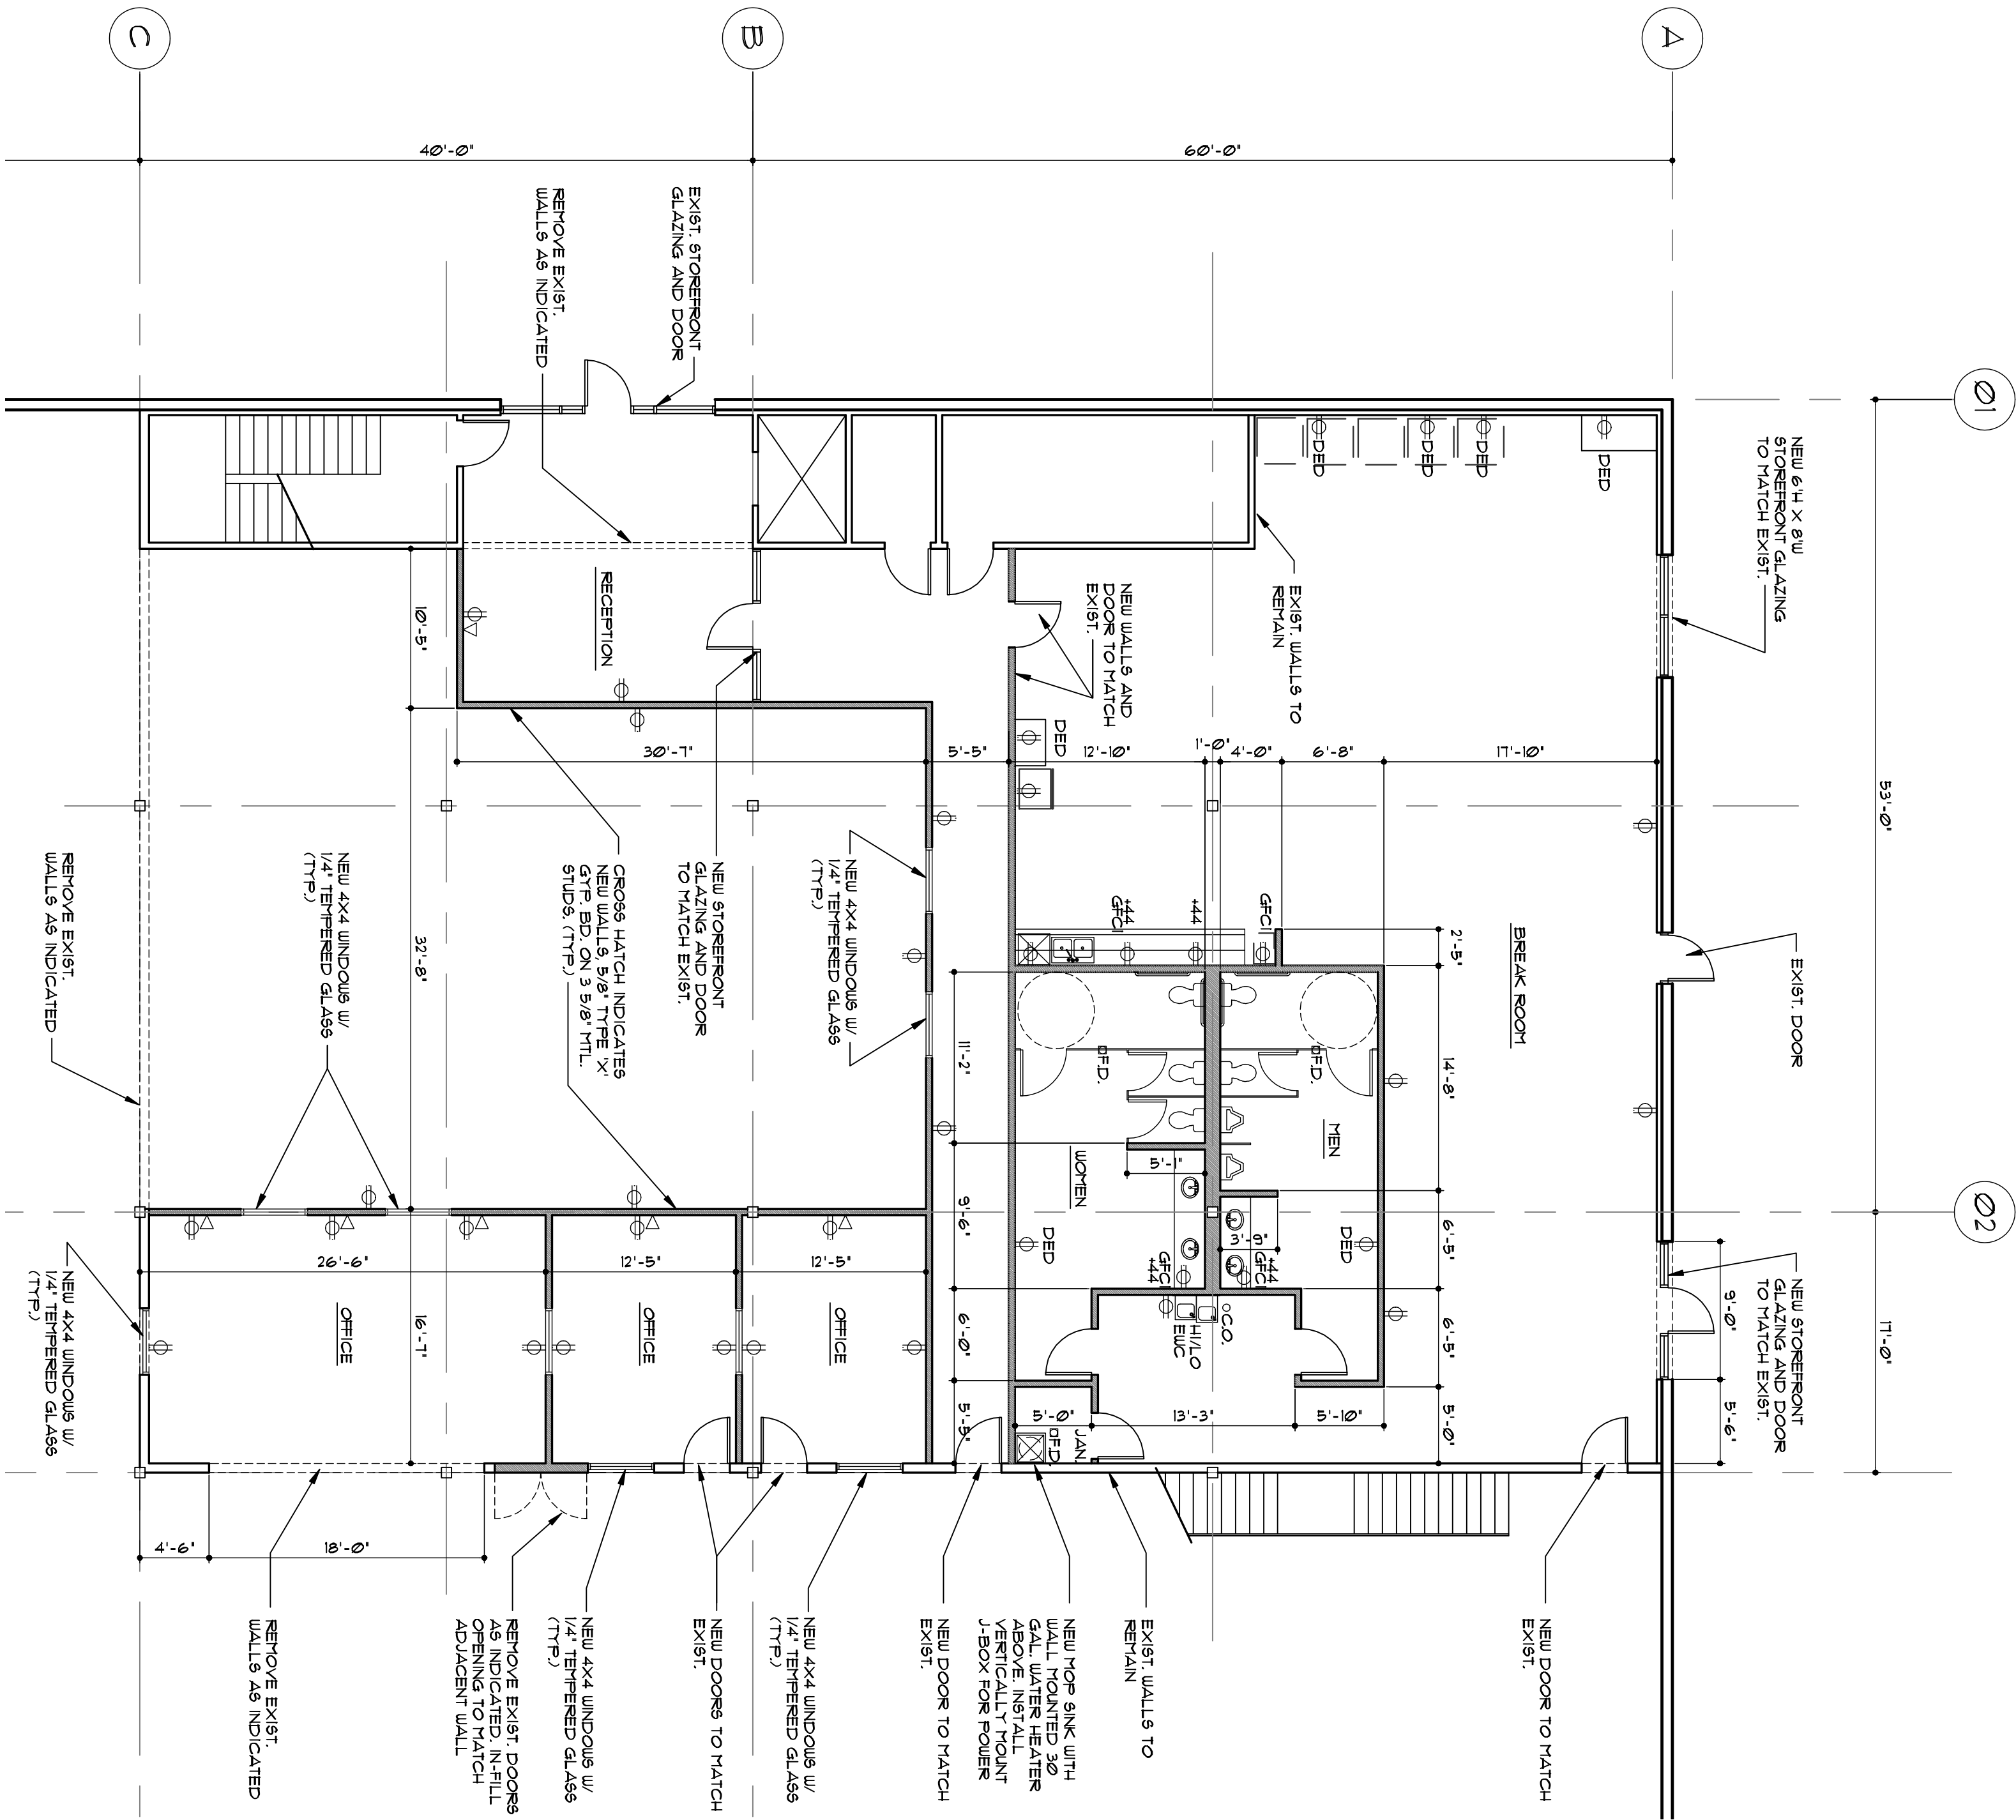


CEILING/LIGHTING/HVAC NOTES:

1. EXISTING SUSPENDED ACOUSTICAL GRID CEILING, 2'X4' FLUORESCENT LIGHT FIXTURES, AND HVAC DIFFUSERS TO REMAIN.
2. ADJUST AS REQUIRED FOR NEW OFFICES AS INDICATED ON PLAN. COORDINATE WITH TENANT REPRESENTATIVE.

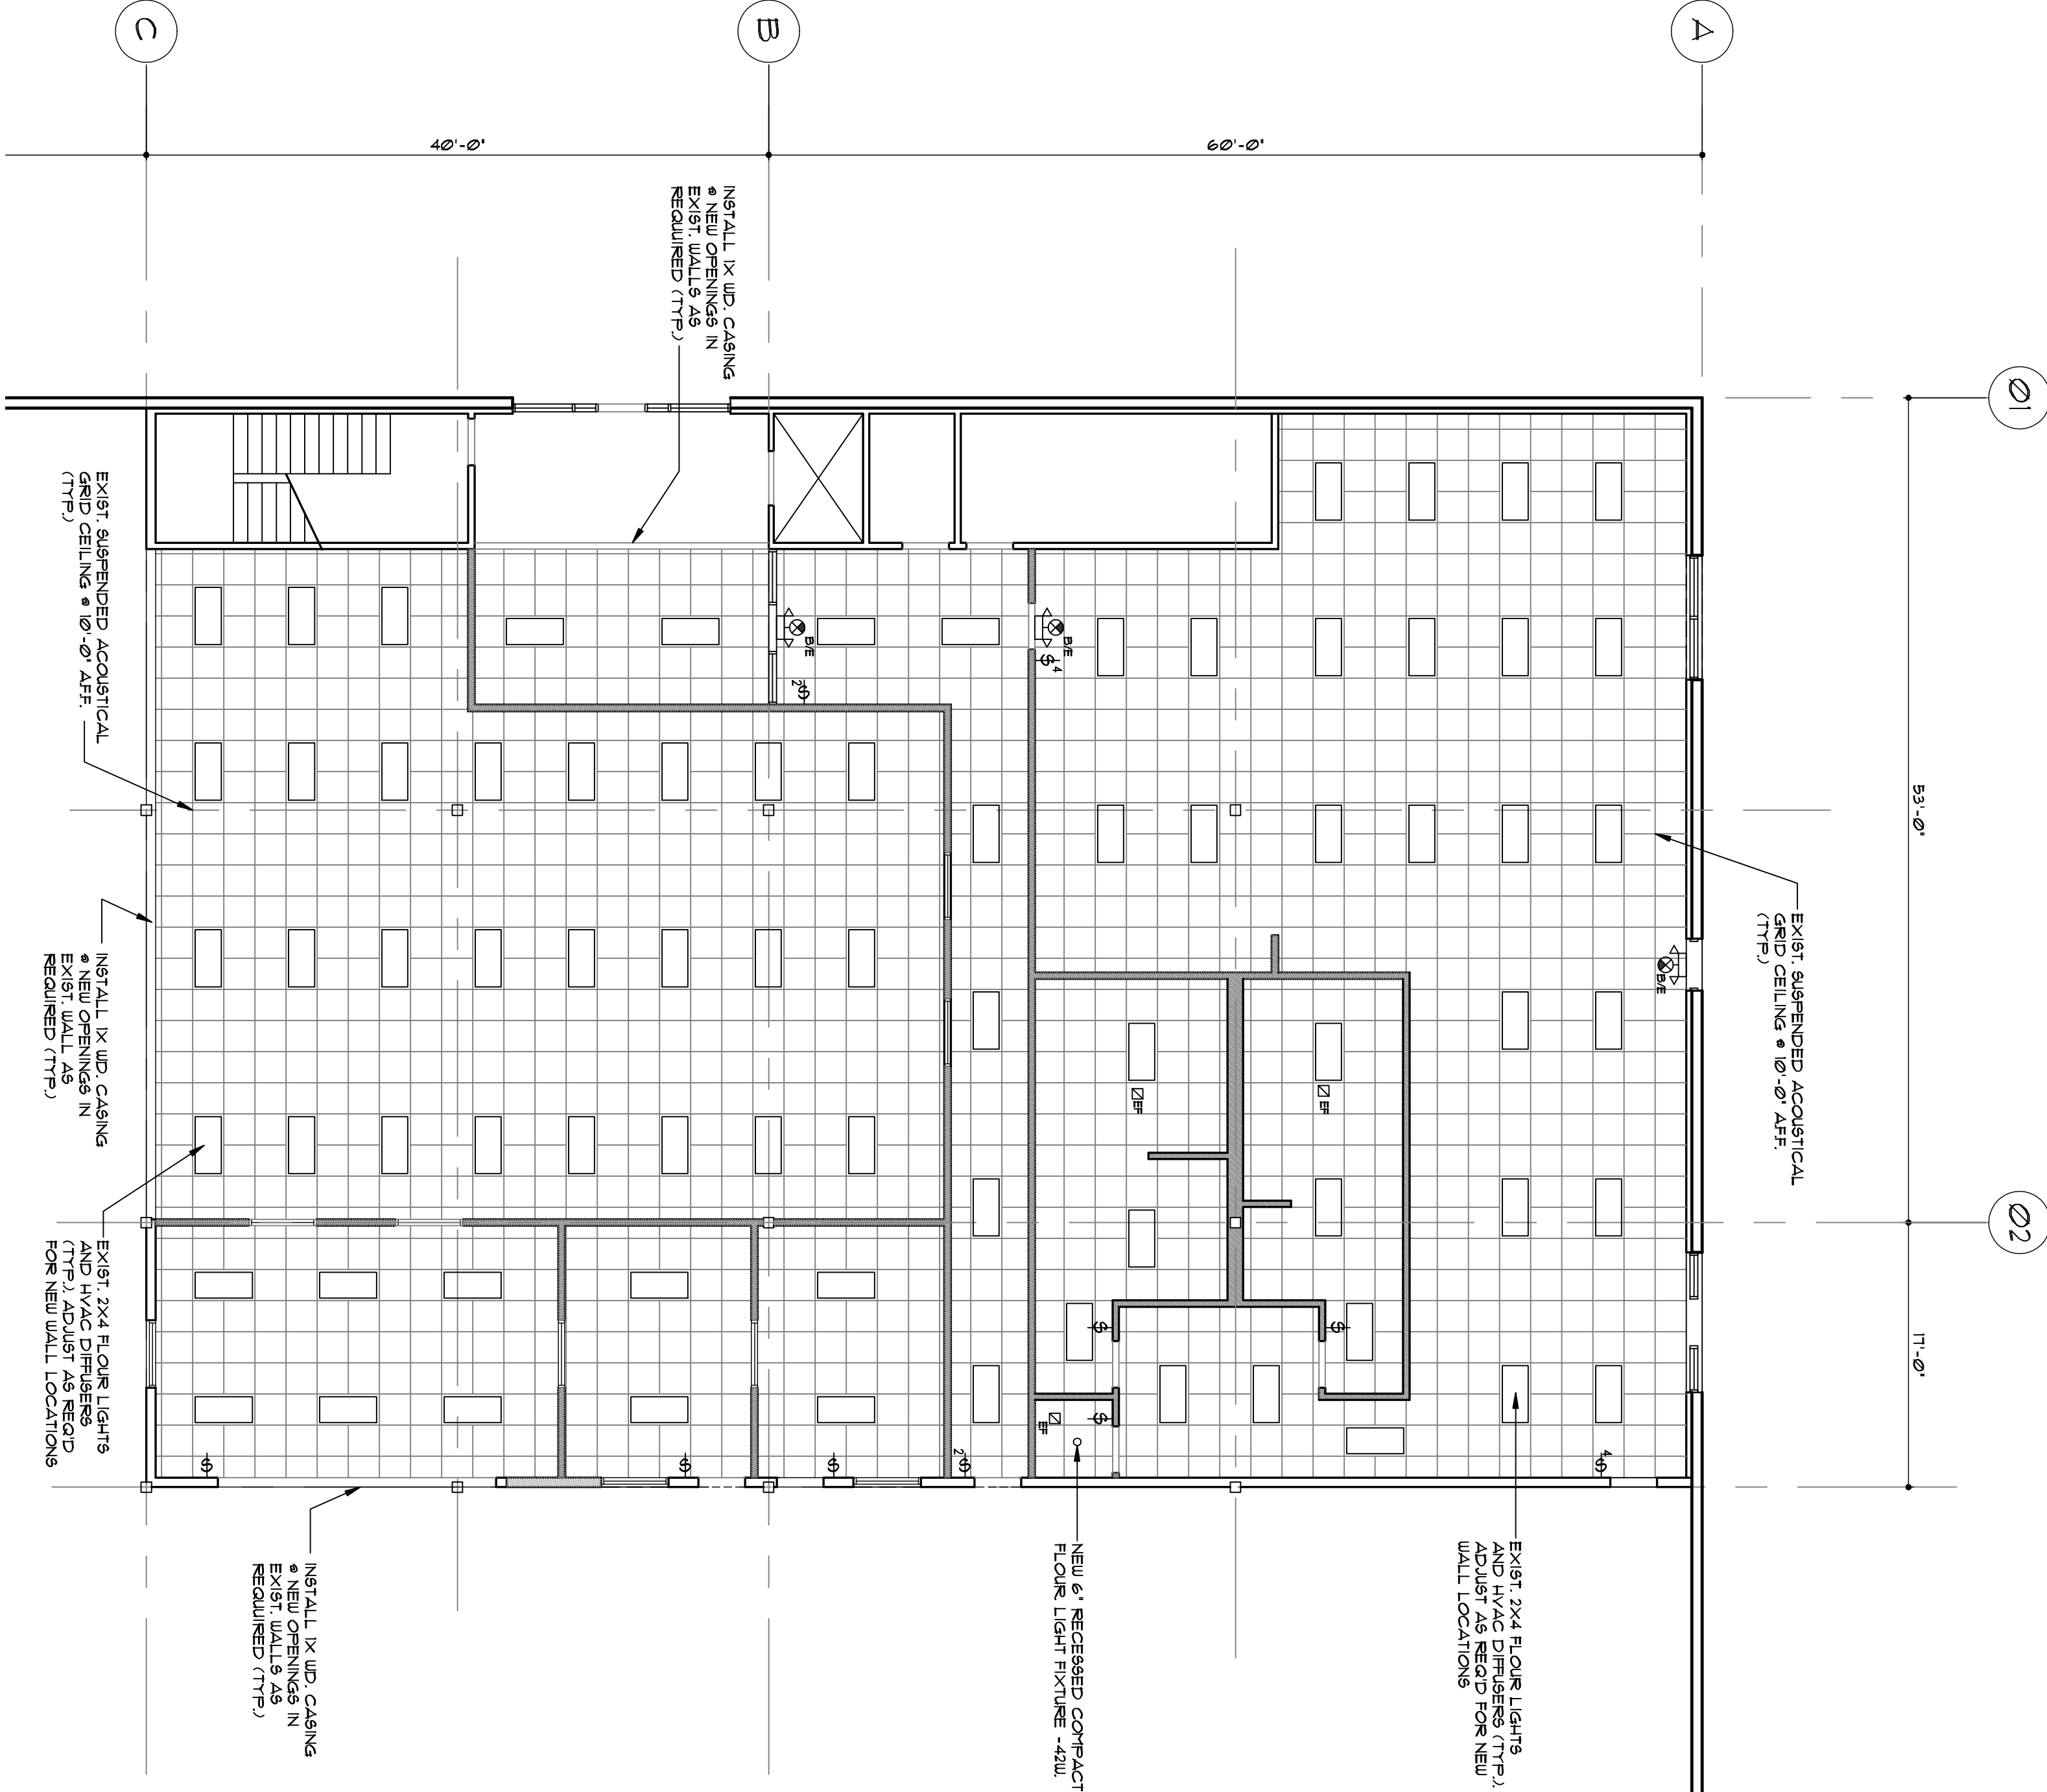

01 FLOOR PLAN

02 REFLECTED CEILING PLAN

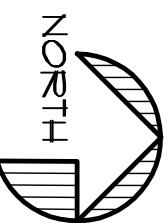

FLOOR PLAN AND SCHEDULES


CONSTRUCTION DOCUMENTS

A1

OWENS & MINOR
TENANT IMPROVEMENT
2700 BRITMORE RD.
HOUSTON, TEXAS 77043
ISSUE FOR PERMIT

ALL DIMENSIONS OF WORKMANSHIP AND FINISHES SHALL BE IN ACCORDANCE WITH THE LATEST EDITIONS OF THE BUILDING CODES AND ORDINANCES. THE CONTRACTOR SHALL BE RESPONSIBLE FOR OBTAINING ALL NECESSARY PERMITS AND APPROVALS FROM THE APPROPRIATE AGENCIES.

NO. / DATE / REVISION

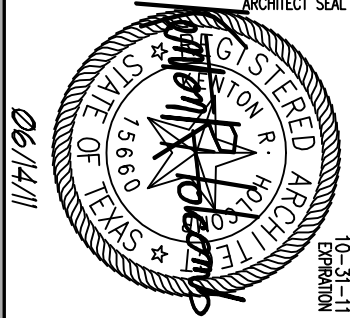

PROJECT SEAL
KRAVITZ & ASSOCIATES, INC.
6304 Westheimer Dr.,
Cockeysville, TX 76004
Phone: 817.707.8186

