




1 UNIT 202 - ELEVATION 3
SCALE: 1/4" = 1'-0"

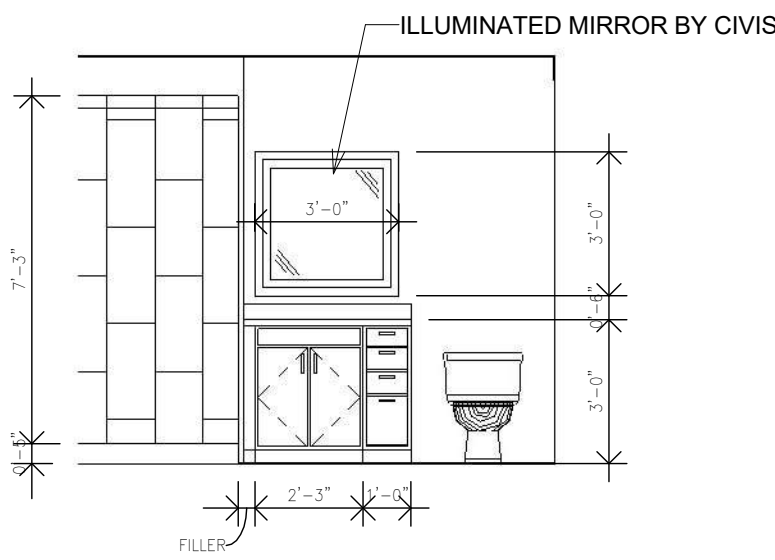


2 UNIT 202 - ELEVATION 4
SCALE: 1/4" = 1'-0"

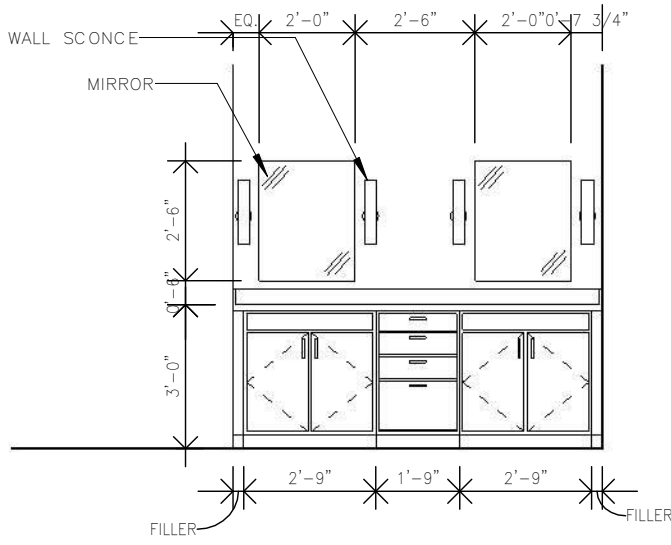


3 UNIT 202 - ELEVATION 5
SCALE: 1/4" = 1'-0"

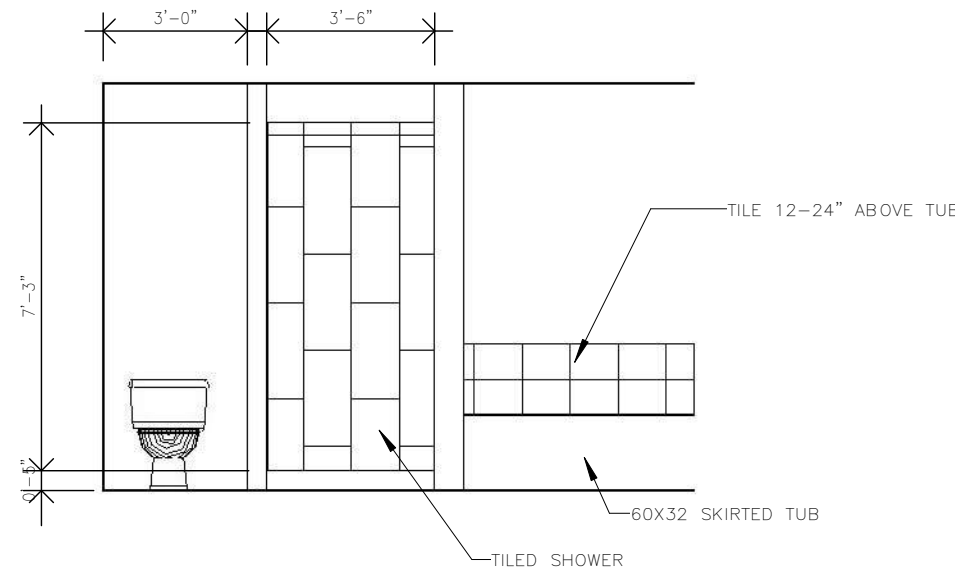


4 UNIT 202 - ELEVATION 6
SCALE: 1/4" = 1'-0"

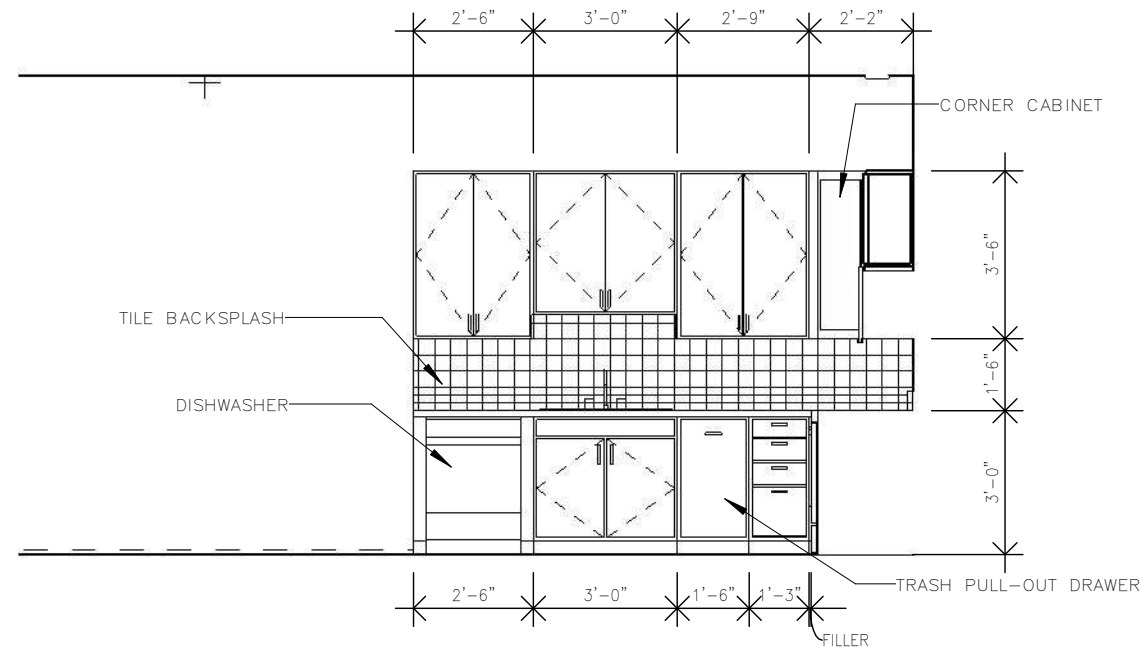


5 UNIT 204 - ELEVATION 1
SCALE: 1/4" = 1'-0"

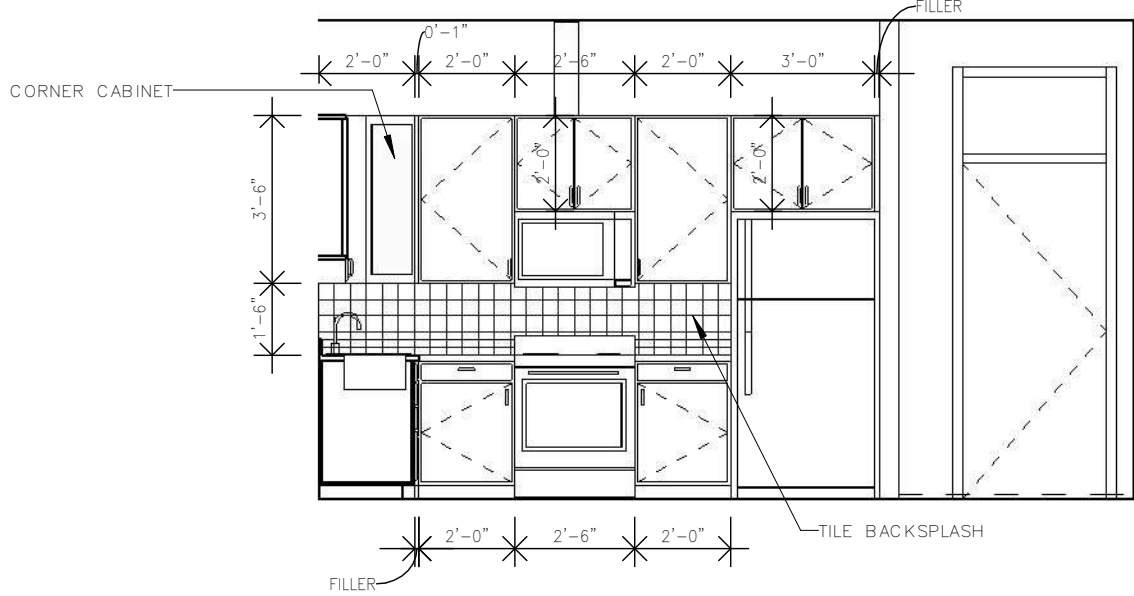


6 UNIT 204 - ELEVATION 2
SCALE: 1/4" = 1'-0"

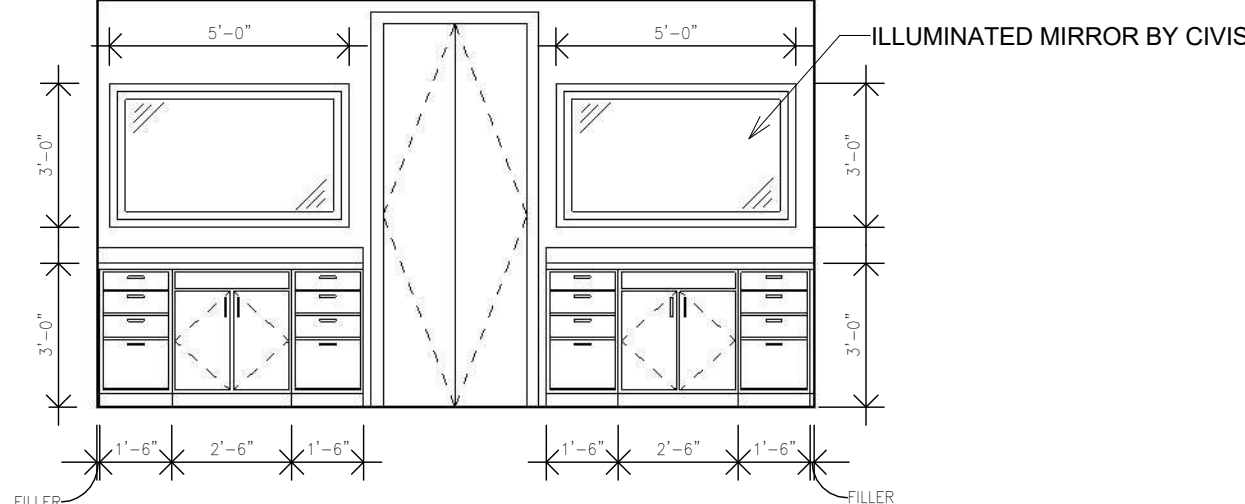


7 UNIT 204 - ELEVATION 3
SCALE: 1/4" = 1'-0"

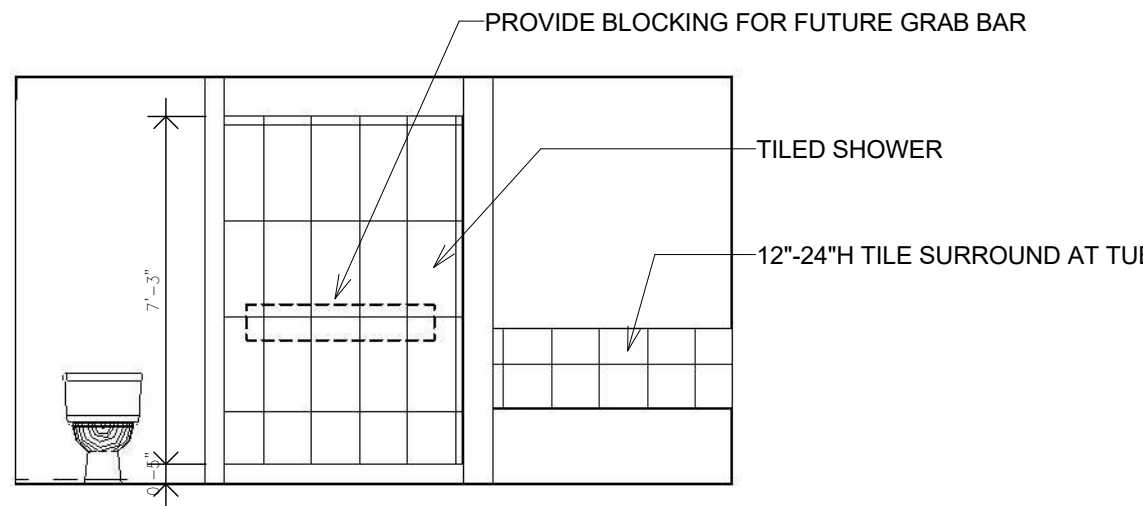


8 UNIT 204 - ELEVATION 4
SCALE: 1/4" = 1'-0"

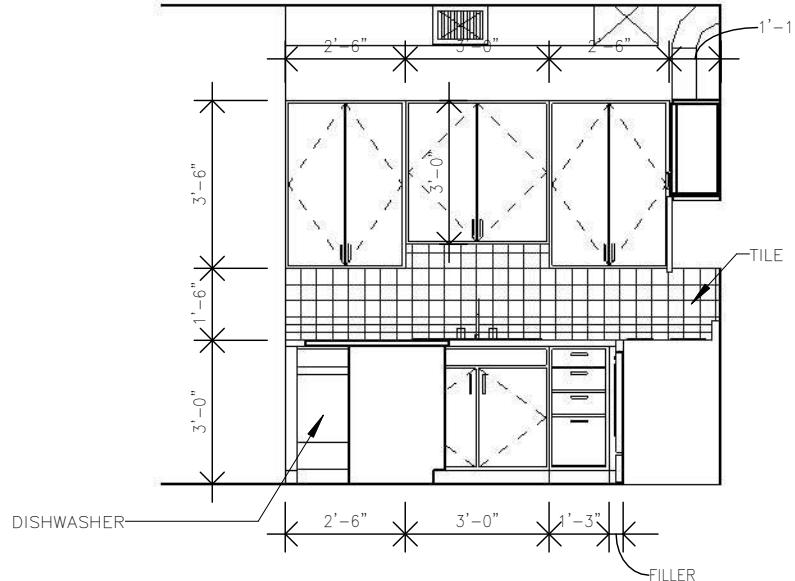


9 UNIT 206 - ELEVATION 1
SCALE: 1/4" = 1'-0"

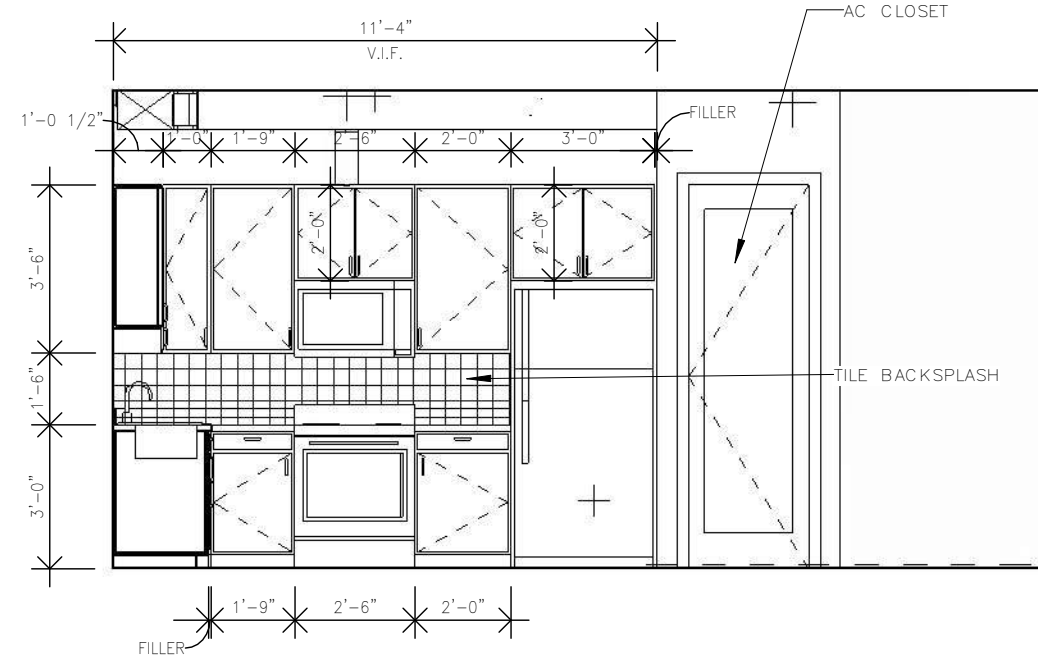


10 UNIT 206 - ELEVATION 2
SCALE: 1/4" = 1'-0"

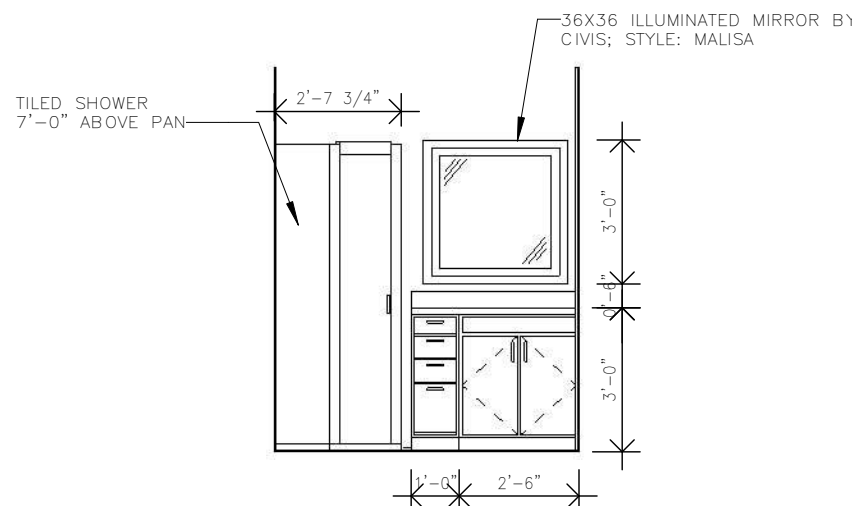


11 UNIT 206 - ELEVATION 3
SCALE: 1/4" = 1'-0"

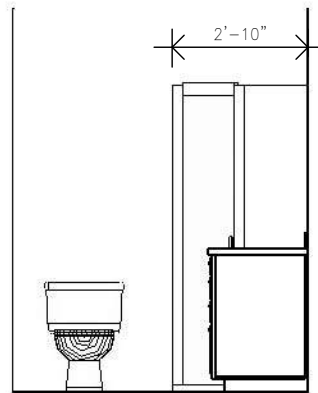


12 UNIT 206 - ELEVATION 4
SCALE: 1/4" = 1'-0"

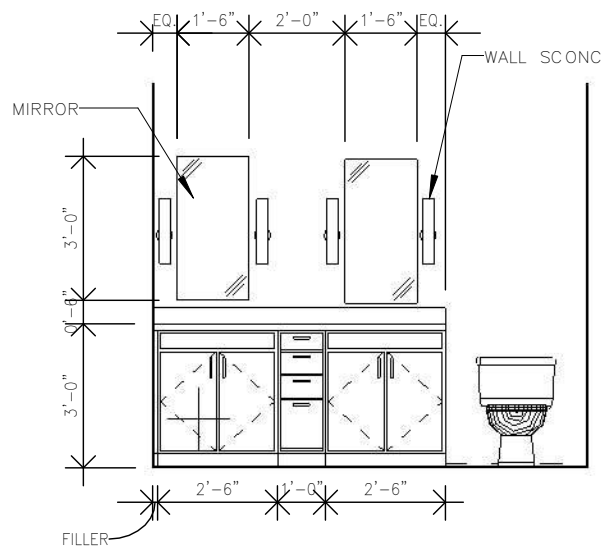


13 UNIT 206 - ELEVATION 5
SCALE: 1/4" = 1'-0"

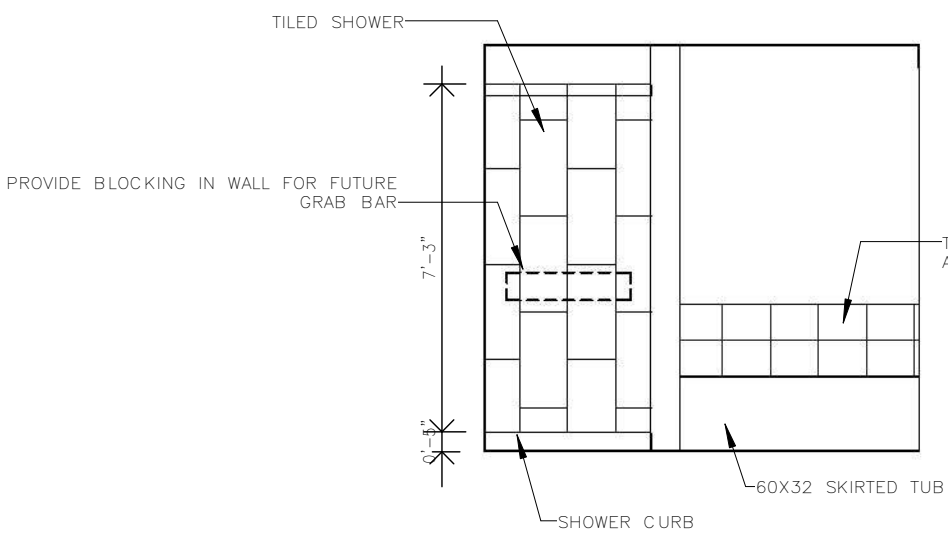


14 UNIT 206 - ELEVATION 6
SCALE: 1/4" = 1'-0"

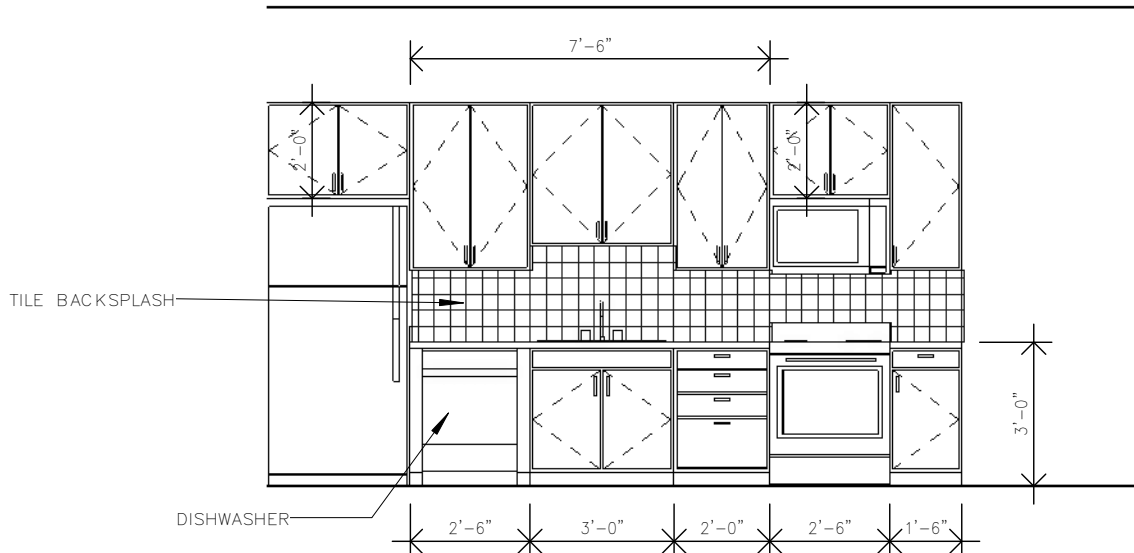


15 UNIT 302 - ELEVATION 1
SCALE: 1/4" = 1'-0"

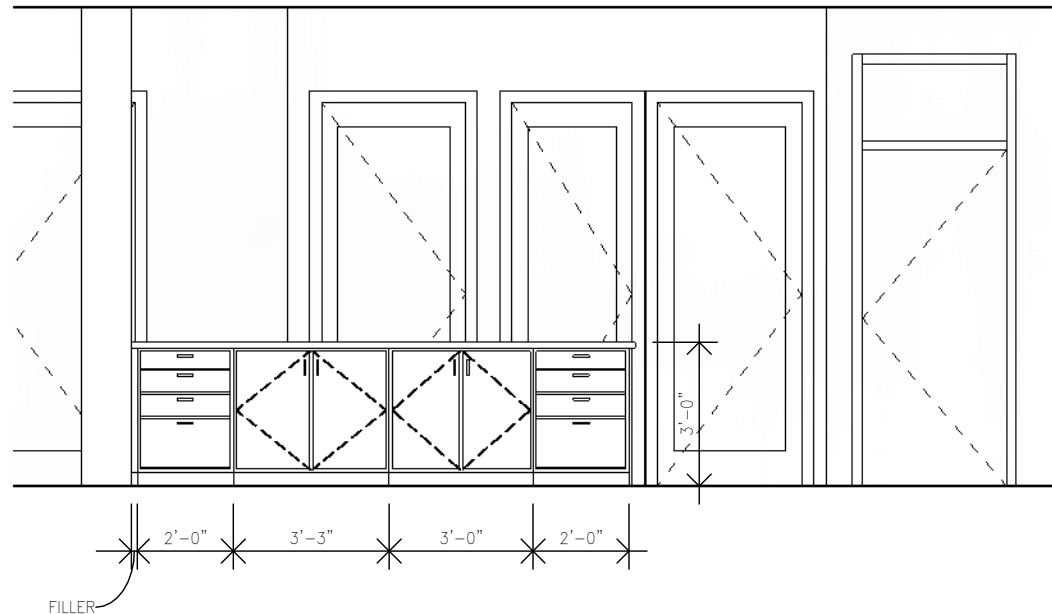


16 UNIT 302 - ELEVATION 2
SCALE: 1/4" = 1'-0"

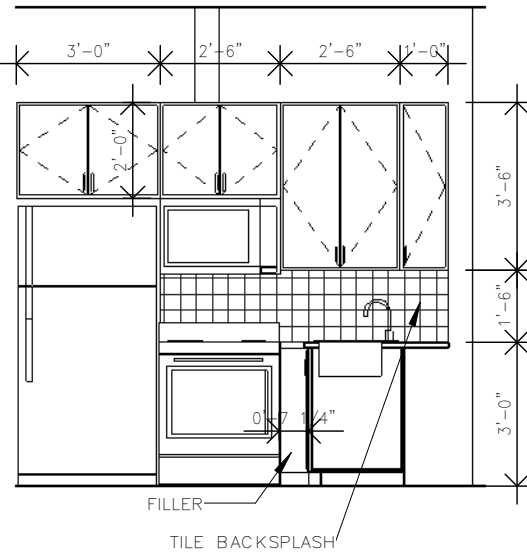

17 UNIT 304 - ELEVATION 1
SCALE: 1/4" = 1'-0"

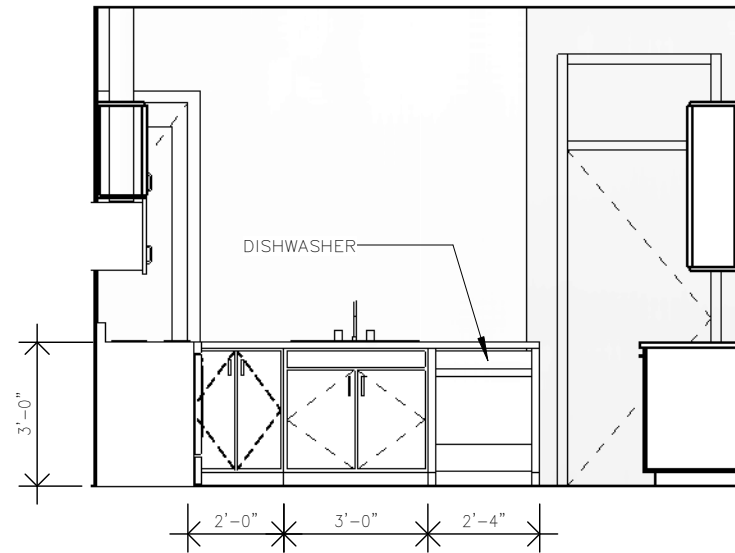

18 UNIT 304 - ELEVATION 2
SCALE: 1/4" = 1'-0"

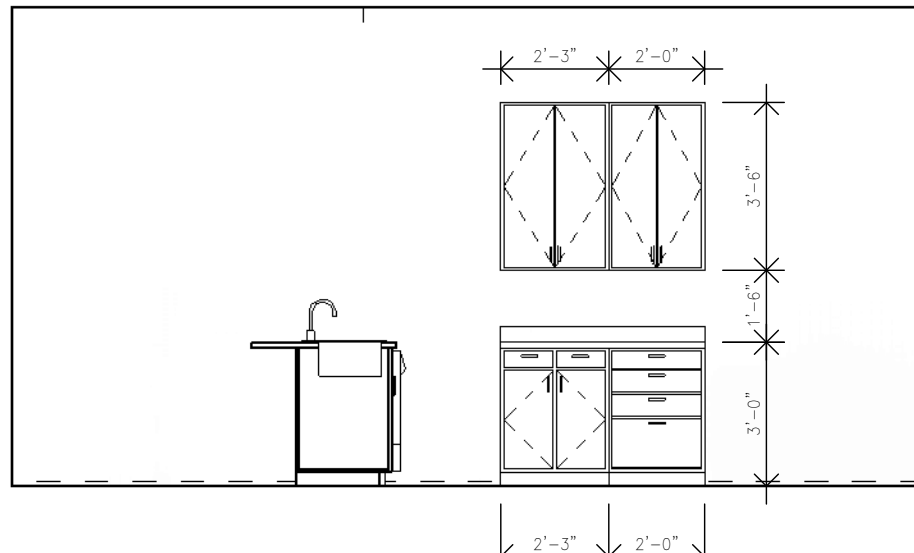

19 UNIT 304 - ELEVATION 3
SCALE: 1/4" = 1'-0"

REVISION HISTORY				
	DATE	DESCRIPTION	BY	APP'D
1	06/20/16	SCHEMATIC DESIGN		
2	07/14/16	DESIGN DEVELOPMENT		
3	08/19/16	FOUNDATION PERMIT		
4	09/30/16	VDC PERMIT REVIEW		

INTERIOR ELEVATIONS

PROJECT#: 1435
PHASE: PERMIT
DRAFTER: Author
CHECKER: Checker
SCALE: AS NOTED
ISSUED: 09/30/2016
SHEET#: