

RAILING SCHEDULE			
Type	Base Level	Count	Length

Cable Guard Rail	02-2nd Floor	1	9' - 5"
Cable Guard Rail: 1		1	9' - 5"

Kawneer 1600 SunShade	02-2nd Floor	1	8' - 10"
Kawneer 1600 SunShade	02-2nd Floor	1	3' - 5"
Kawneer 1600 SunShade	02-2nd Floor	1	8' - 10"
Kawneer 1600 SunShade	03-3rd Floor	1	15' - 6"
Kawneer 1600 SunShade	03-3rd Floor	1	10' - 0"
Kawneer 1600 SunShade	04-4th Floor	1	11' - 9"
Kawneer 1600 SunShade	04-4th Floor	1	19' - 4"
Kawneer 1600 SunShade	04-4th Floor	1	12' - 4"
Kawneer 1600 SunShade	04-4th Floor	1	11' - 8"
Kawneer 1600 SunShade	04-4th Floor	1	19' - 8"
Kawneer 1600 SunShade	04-4th Floor	1	26' - 1"
Kawneer 1600 SunShade	04-4th Floor	1	7' - 0"
Kawneer 1600 SunShade	04-4th Floor	1	7' - 0"
Kawneer 1600 SunShade	04-4th Floor	1	20' - 2"
Kawneer 1600 SunShade	04-4th Floor	1	12' - 4"
Kawneer 1600 SunShade	04-4th Floor	1	11' - 8"
Kawneer 1600 SunShade	04-4th Floor	1	6' - 0"
Kawneer 1600 SunShade	04-4th Floor	1	6' - 0"
Kawneer 1600 SunShade	04-4th Floor	1	6' - 2"
Kawneer 1600 SunShade: 19		19	223' - 9"

PRIVACY FENCE	03-3rd Floor	1	0' - 7"
PRIVACY FENCE	03-3rd Floor	1	0' - 11"
PRIVACY FENCE	04-4th Floor	1	0' - 7"
PRIVACY FENCE	04-4th Floor	1	0' - 11"
PRIVACY FENCE	04-4th Floor	1	0' - 7"
PRIVACY FENCE	04-4th Floor	1	0' - 8"
PRIVACY FENCE	04-4th Floor	1	0' - 7"
PRIVACY FENCE	04-4th Floor	1	0' - 11"
PRIVACY FENCE	04-4th Floor	1	0' - 7"
PRIVACY FENCE	04-4th Floor	1	0' - 11"
PRIVACY FENCE: 10		10	7' - 5"

SCR - 42" Railing - Fascia MTD. w/ Natural Colored SQ. Alum. Posts, Inline Handrail, 1x19 Cable 1/8", and Fitting Assembly as Specified		1	4' - 3"
SCR - 42" Railing - Fascia MTD. w/ Natural Colored SQ. Alum. Posts, Inline Handrail, 1x19 Cable 1/8", and Fitting Assembly as Specified		1	4' - 3"
SCR - 42" Railing - Fascia MTD. w/ Natural Colored SQ. Alum. Posts, Inline Handrail, 1x19 Cable 1/8", and Fitting Assembly as Specified	02-2nd Floor	1	27' - 11"
SCR - 42" Railing - Fascia MTD. w/ Natural Colored SQ. Alum. Posts, Inline Handrail, 1x19 Cable 1/8", and Fitting Assembly as Specified	02-2nd Floor	1	27' - 11"
SCR - 42" Railing - Fascia MTD. w/ Natural Colored SQ. Alum. Posts, Inline Handrail, 1x19 Cable 1/8", and Fitting Assembly as Specified	02-2nd Floor	1	12' - 0"

RAILING SCHEDULE			
Type	Base Level	Count	Length

SCR - 42" Railing - Fascia MTD. w/ Natural Colored SQ. Alum. Posts, Inline Handrail, 1x19 Cable 1/8", and Fitting Assembly as Specified	02-2nd Floor	1	9' - 5"
SCR - 42" Railing - Fascia MTD. w/ Natural Colored SQ. Alum. Posts, Inline Handrail, 1x19 Cable 1/8", and Fitting Assembly as Specified	03-3rd Floor	1	27' - 11"
SCR - 42" Railing - Fascia MTD. w/ Natural Colored SQ. Alum. Posts, Inline Handrail, 1x19 Cable 1/8", and Fitting Assembly as Specified	03-3rd Floor	1	27' - 10"
SCR - 42" Railing - Fascia MTD. w/ Natural Colored SQ. Alum. Posts, Inline Handrail, 1x19 Cable 1/8", and Fitting Assembly as Specified	03-3rd Floor	1	24' - 11"
SCR - 42" Railing - Fascia MTD. w/ Natural Colored SQ. Alum. Posts, Inline Handrail, 1x19 Cable 1/8", and Fitting Assembly as Specified	03-3rd Floor	1	24' - 9"
SCR - 42" Railing - Fascia MTD. w/ Natural Colored SQ. Alum. Posts, Inline Handrail, 1x19 Cable 1/8", and Fitting Assembly as Specified	03-3rd Floor	1	115' - 1"
SCR - 42" Railing - Fascia MTD. w/ Natural Colored SQ. Alum. Posts, Inline Handrail, 1x19 Cable 1/8", and Fitting Assembly as Specified	03.5-POOL DECK	1	1' - 8"
SCR - 42" Railing - Fascia MTD. w/ Natural Colored SQ. Alum. Posts, Inline Handrail, 1x19 Cable 1/8", and Fitting Assembly as Specified	03.5-POOL DECK	1	1' - 1"
SCR - 42" Railing - Fascia MTD. w/ Natural Colored SQ. Alum. Posts, Inline Handrail, 1x19 Cable 1/8", and Fitting Assembly as Specified	03.5-POOL DECK	1	8' - 4"
SCR - 42" Railing - Fascia MTD. w/ Natural Colored SQ. Alum. Posts, Inline Handrail, 1x19 Cable 1/8", and Fitting Assembly as Specified	04-4th Floor	1	151' - 9"
SCR - 42" Railing - Fascia MTD. w/ Natural Colored SQ. Alum. Posts, Inline Handrail, 1x19 Cable 1/8", and Fitting Assembly as Specified	04-4th Floor	1	27' - 11"
SCR - 42" Railing - Fascia MTD. w/ Natural Colored SQ. Alum. Posts, Inline Handrail, 1x19 Cable 1/8", and Fitting Assembly as Specified	04-4th Floor	1	111' - 6"


RAILING SCHEDULE			
Type	Base Level	Count	Length

SCR - 42" Railing - Fascia MTD. w/ Natural Colored SQ. Alum. Posts, Inline Handrail, 1x19 Cable 1/8", and Fitting Assembly as Specified	04-4th Floor	1	118' - 7"
SCR - 42" Railing - Fascia MTD. w/ Natural Colored SQ. Alum. Posts, Inline Handrail, 1x19 Cable 1/8", and Fitting Assembly as Specified	04-4th Floor	1	27' - 10"

SCR - 42" Railing - Fascia MTD. w/ Natural Colored SQ. Alum. Posts, Inline Handrail, 1x19 Cable 1/8", and Fitting Assembly as Specified: 19		19	755' - 0"
---	--	----	-----------

WAX GUARDRAIL		1	21' - 11"
WAX GUARDRAIL		1	21' - 11"
WAX GUARDRAIL		1	21' - 11"
WAX GUARDRAIL		1	22' - 4"
WAX GUARDRAIL		1	22' - 4"
WAX GUARDRAIL		1	22' - 4"
WAX GUARDRAIL: 6		6	132' - 10"

WAX GUARDRAIL wall		1	10' - 9"
WAX GUARDRAIL wall		1	11' - 10"
WAX GUARDRAIL wall		1	10' - 9"
WAX GUARDRAIL wall		1	10' - 9"
WAX GUARDRAIL wall		1	11' - 10"
WAX GUARDRAIL wall		1	11' - 10"
WAX GUARDRAIL wall	01-1st Floor	1	2' - 0"
WAX GUARDRAIL wall	01-1st Floor	1	1' - 1"
WAX GUARDRAIL wall	01-1st Floor	1	10' - 9"
WAX GUARDRAIL wall	01-1st Floor	1	11' - 10"
WAX GUARDRAIL wall	01-1st Floor	1	1' - 1"
WAX GUARDRAIL wall	01-1st Floor	1	2' - 0"
WAX GUARDRAIL wall	01-1st Floor	1	2' - 0"
WAX GUARDRAIL wall	02-2nd Floor	1	2' - 0"
WAX GUARDRAIL wall	02-2nd Floor	1	2' - 0"
WAX GUARDRAIL wall	02-2nd Floor	1	1' - 1"
WAX GUARDRAIL wall	02-2nd Floor	1	9' - 2"
WAX GUARDRAIL wall	02-2nd Floor	1	10' - 9"
WAX GUARDRAIL wall	02-2nd Floor	1	11' - 10"
WAX GUARDRAIL wall	02-2nd Floor	1	1' - 1"
WAX GUARDRAIL wall	02-2nd Floor	1	2' - 0"
WAX GUARDRAIL wall	02-2nd Floor	1	2' - 0"
WAX GUARDRAIL wall	03-3rd Floor	1	2' - 0"
WAX GUARDRAIL wall	03-3rd Floor	1	2' - 0"
WAX GUARDRAIL wall	03-3rd Floor	1	1' - 1"
WAX GUARDRAIL wall	03-3rd Floor	1	10' - 9"
WAX GUARDRAIL wall	03-3rd Floor	1	11' - 10"
WAX GUARDRAIL wall	03-3rd Floor	1	1' - 1"
WAX GUARDRAIL wall	03-3rd Floor	1	2' - 0"
WAX GUARDRAIL wall	03-3rd Floor	1	2' - 0"
WAX GUARDRAIL wall: 30		30	173' - 7"

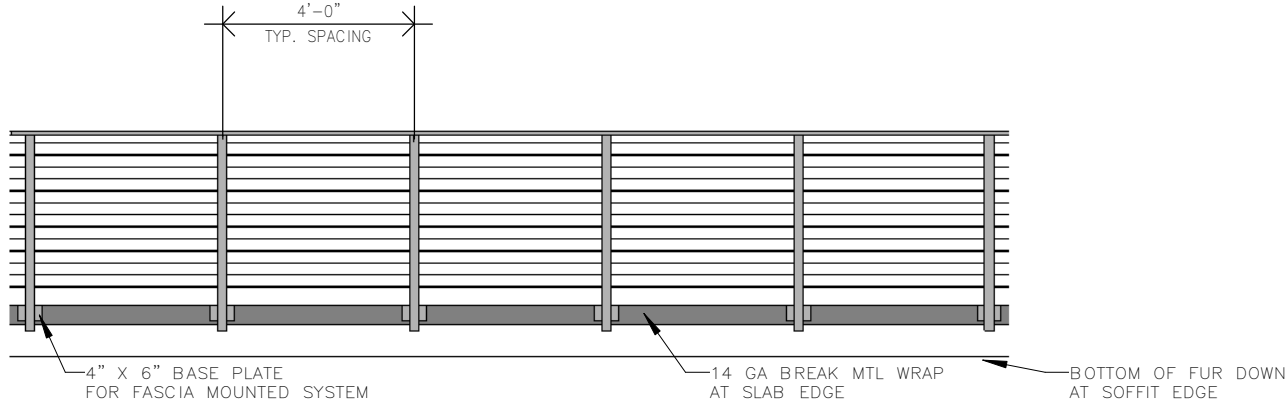

1 CABLE RAILING SYSTEM- FASCIA MOUNTED

SCALE: 1/4" = 1'-0"



REVISION HISTORY				
	SCHEMATIC DESIGN	DESIGN DEVELOPMENT	FOUNDATION PERMIT	VOC PERMIT REVIEW
1	06/20/16	07/14/16	08/19/16	09/30/16
2				
3				
4				

SCHEDULES AND DETAILS

PROJECT#: 1435

PHASE: PERMIT

DRAFTER: Author

CHECKER: HS

SCALE: AS NOTED

ISSUED: 09/30/2016

SHEET#: