



LEASING BLDG. 1ST FLOOR
LIGHTING PLAN
SCALE: 1/8" = 1'-0"

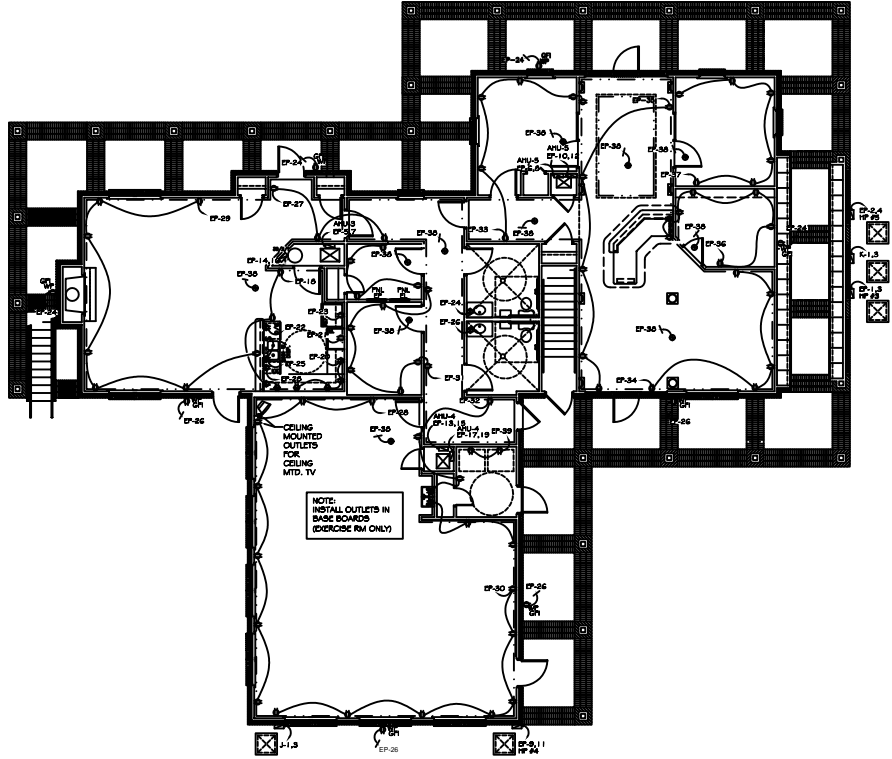

LEASING BLDG. 1ST FLOOR
ELECTRICAL PLAN
SCALE: 1/8" = 1'-0"

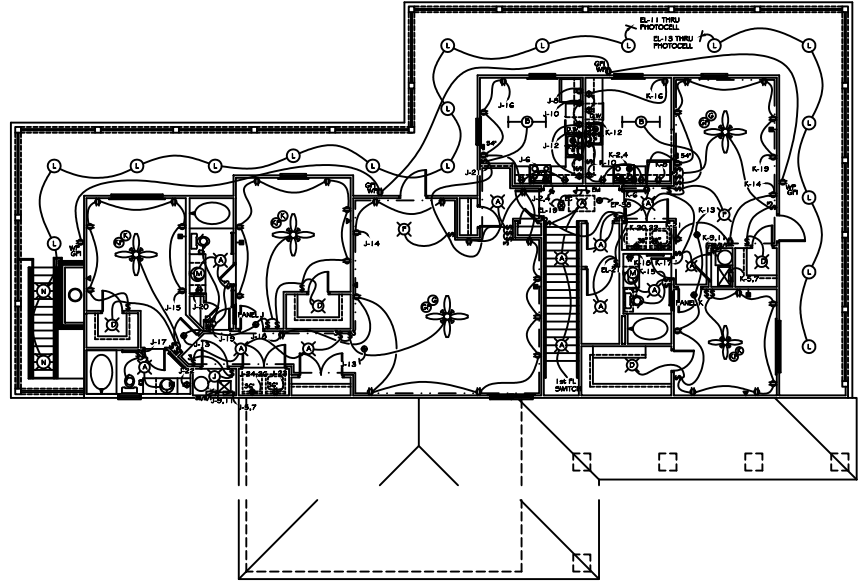

LEASING BLDG. 2ND FLOOR
ELECTRICAL PLAN
SCALE: 1/8" = 1'-0"



DAMMON
ENGINEERING, INC.

CHIEF ENGINEER
EMMETT
DAMMON, P.E.

CHIEF ARCHITECT
ROBERT
WILTSE

1095 FLORIDA AVENUE
SLIDELL, LA. 70458
OFFICE: 985-649-5832
FAX: 985-641-5950

WEBSITE:
WWW.DAMMONENGINEERING.COM
EMAIL:
DAMMONENG@BELLSOUTH.NET

ARCHITECTURE

ENGINEERING

STUDIES

PLANNING

INVESTIGATION

EXPERT WITNESS

NEW
APARTMENT
COMPLEX

CROSSWINDS
APARTMENTS
HAMMOND, LA

LEASING
BLDG.
ELECTRICAL
PLAN

REV:

SCALE: AS NOTED

JOB#:08112.13

DATE: 12-16-09

SHEET

E-7

OF