

L

K

J

H

G

F


E

D

C

B

A

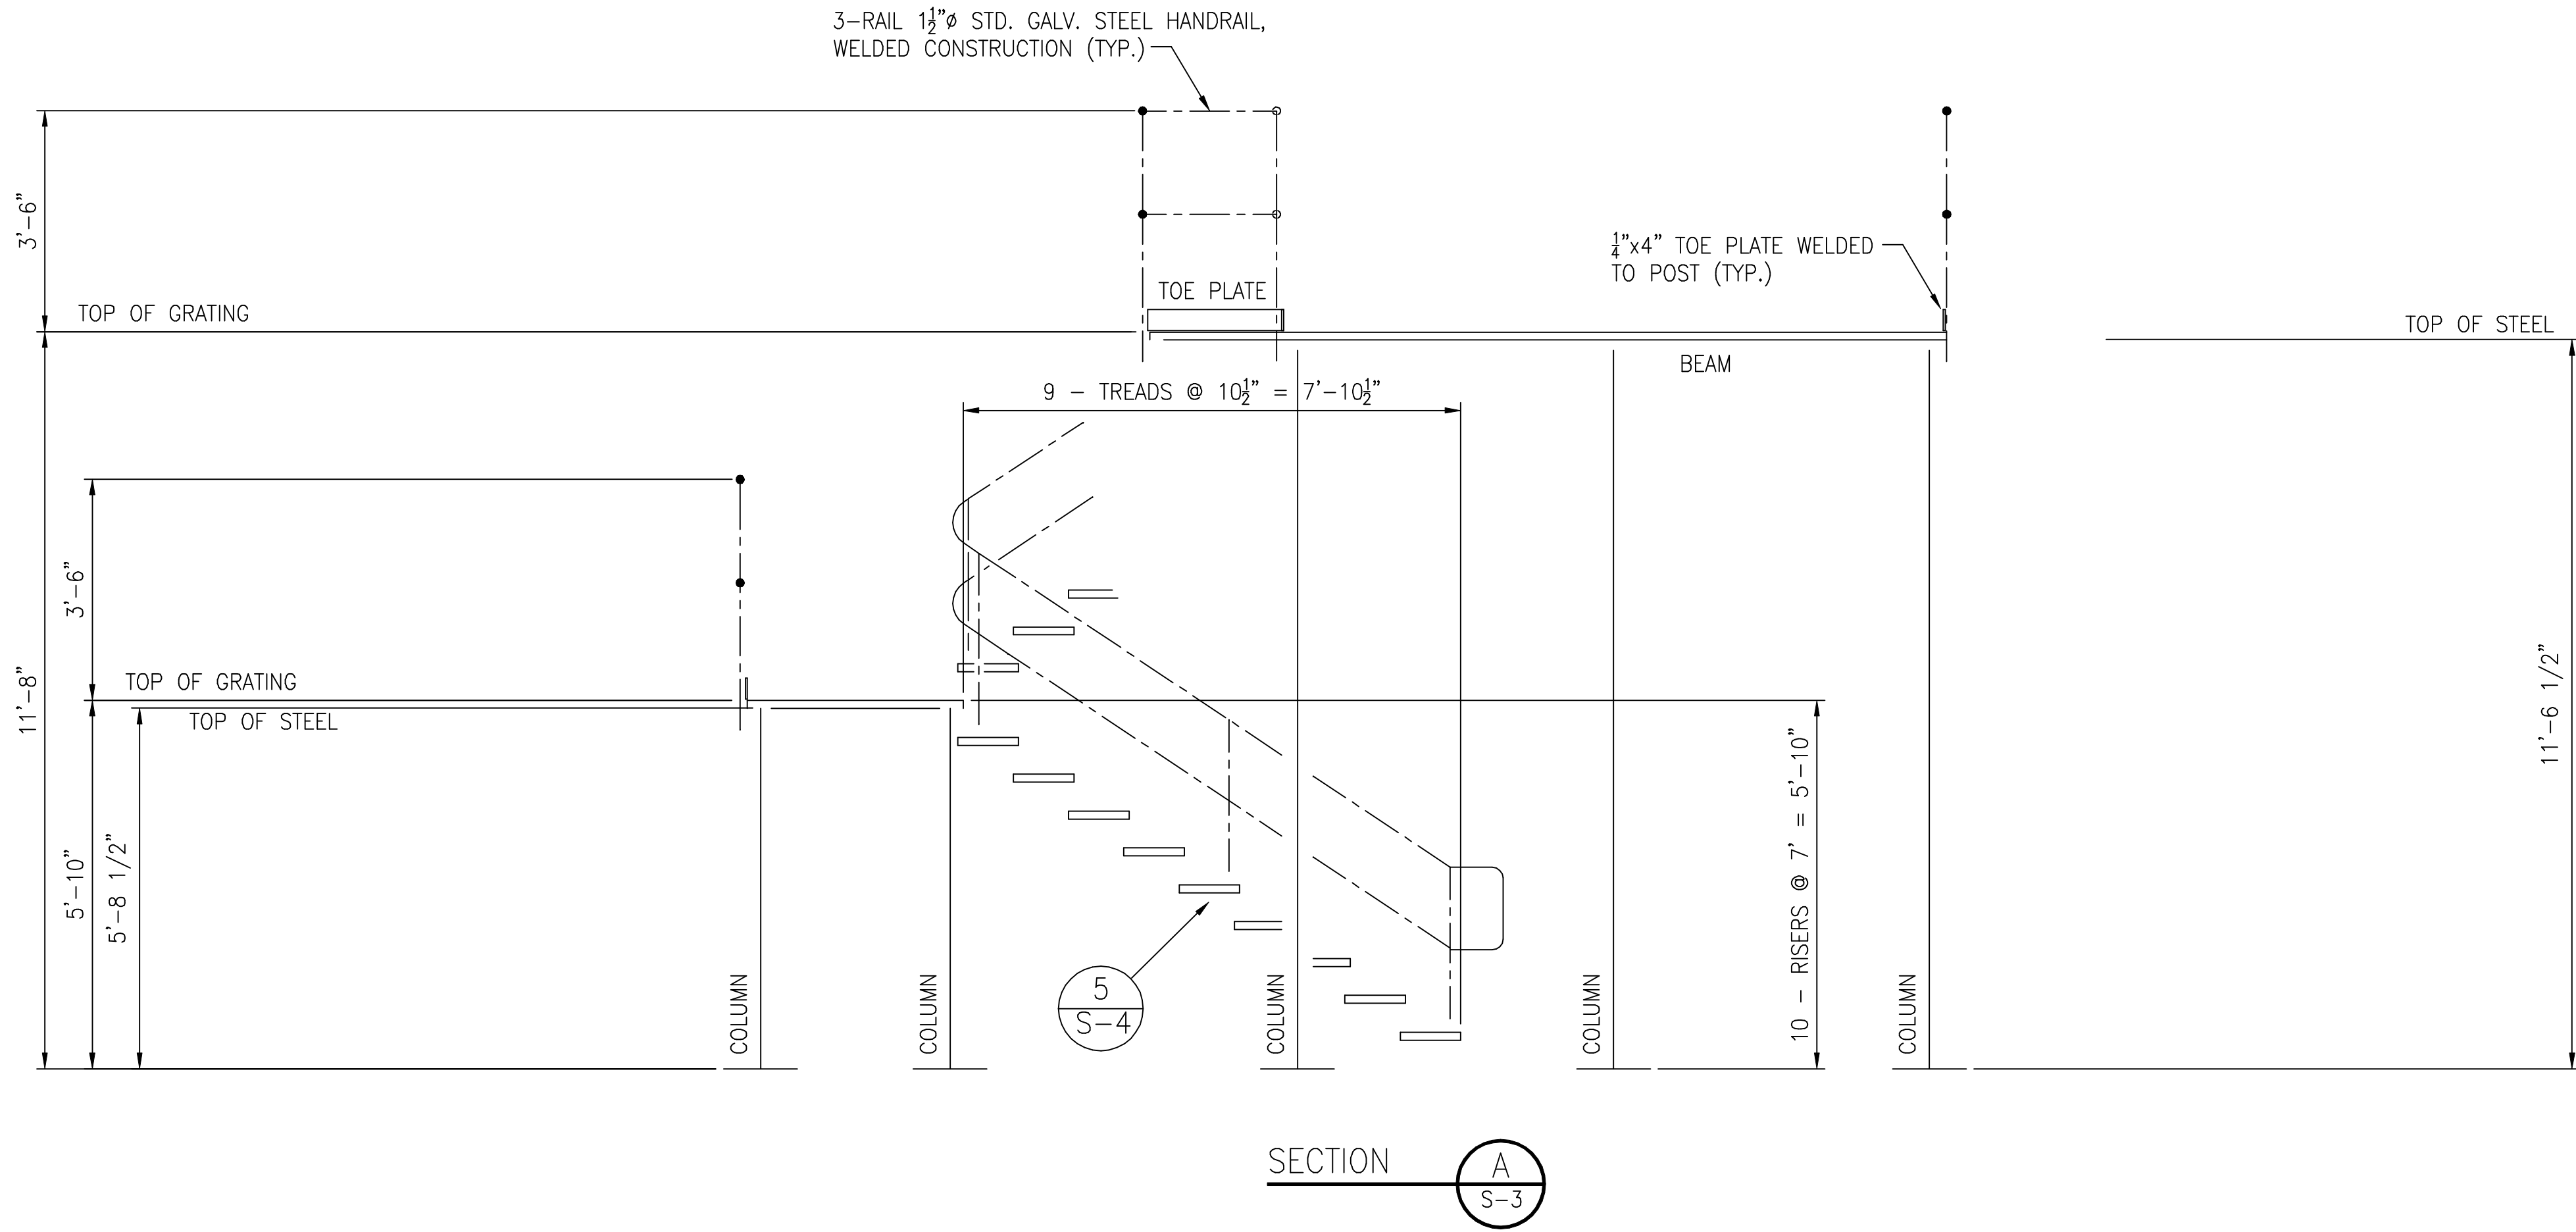

REVISIONS										REFERENCES		SCALE 1/2"=1'-0"		DATE		APPROVED		DATE		COVINGTON PLATFORM	
NUMBER	DATE	INITIALS	LOCATION	DESCRIPTION						APPROVED		DESIGNER		OWNER				ELEVATIONS AND SECTIONS			
△		-	-	-																	