



1 PL-1.2 SCALE: NTS

## PERFORMANCE CURVES

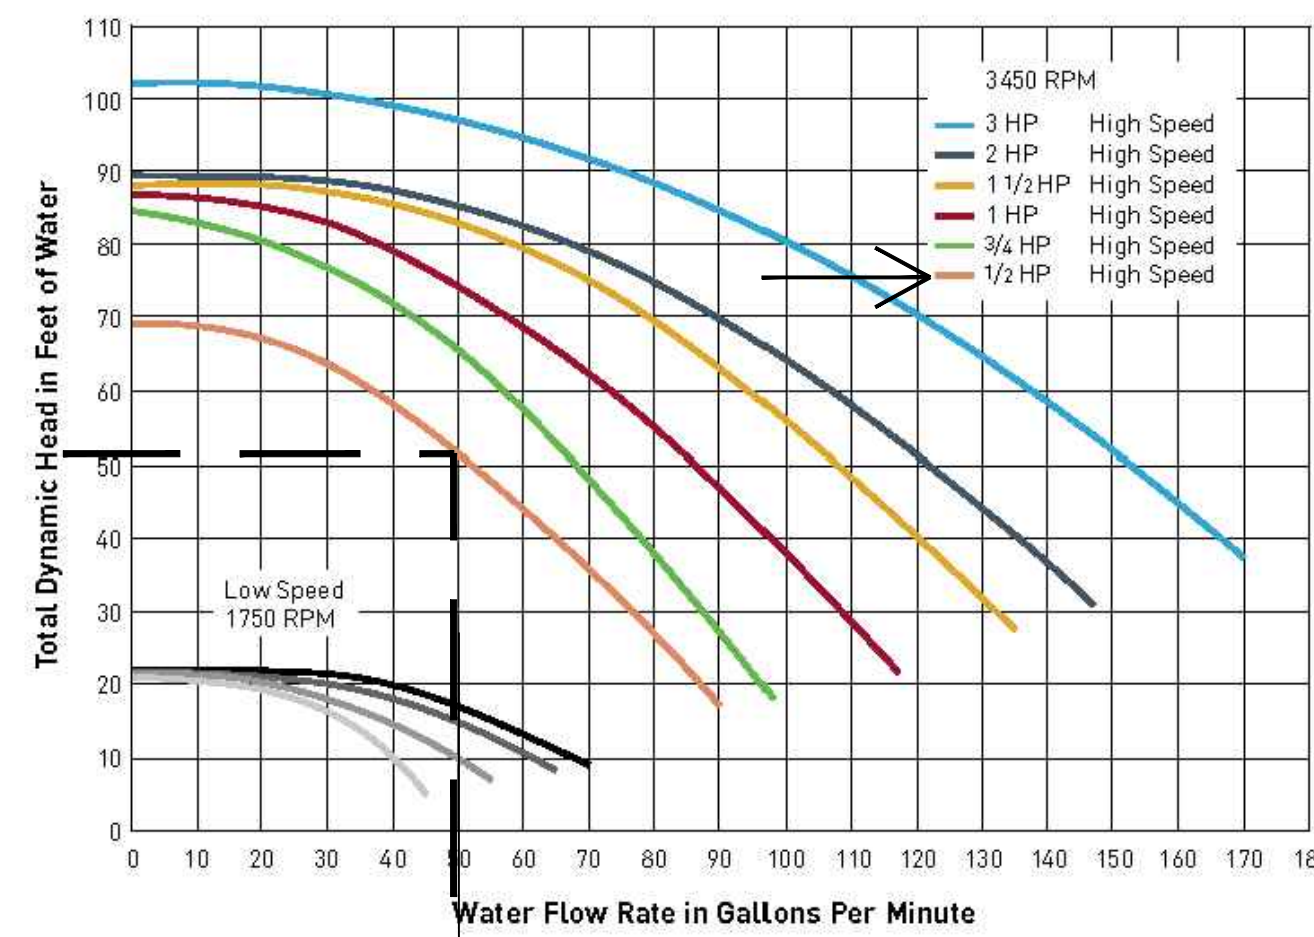


2 PL-1.2 SCALE: NTS

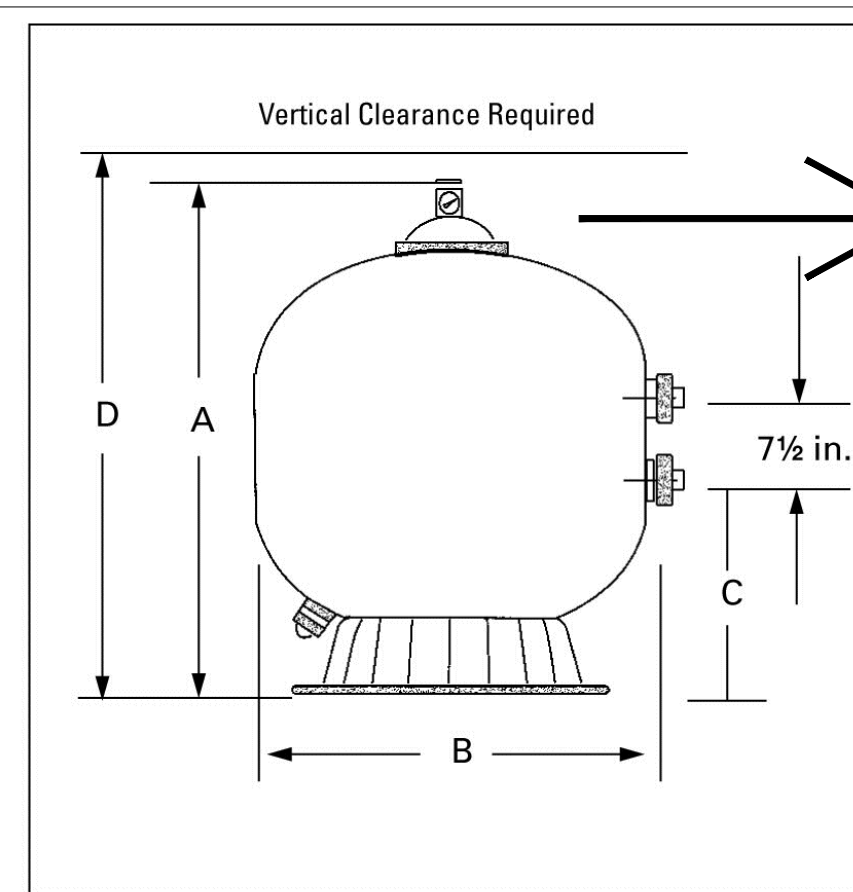


3 PL-1.2 SCALE: NTS

MODEL	A. DIM.	B. DIM.	C. DIM.	D. DIM.
TR 40	30-1/2 in.	19-1/2 in.	10-3/4 in.	32-1/2 in.
TR 50	34-3/4 in.	21-1/2 in.	11-7/8 in.	36-3/4 in.
TR 60	35-1/2 in.	24-1/2 in.	13-5/8 in.	37-1/2 in.
TR 100	39-3/4 in.	30-1/2 in.	16-1/4 in.	41-3/4 in.
TR 140	45-1/4 in.	36-1/2 in.	18-3/4 in.	47-1/4 in.

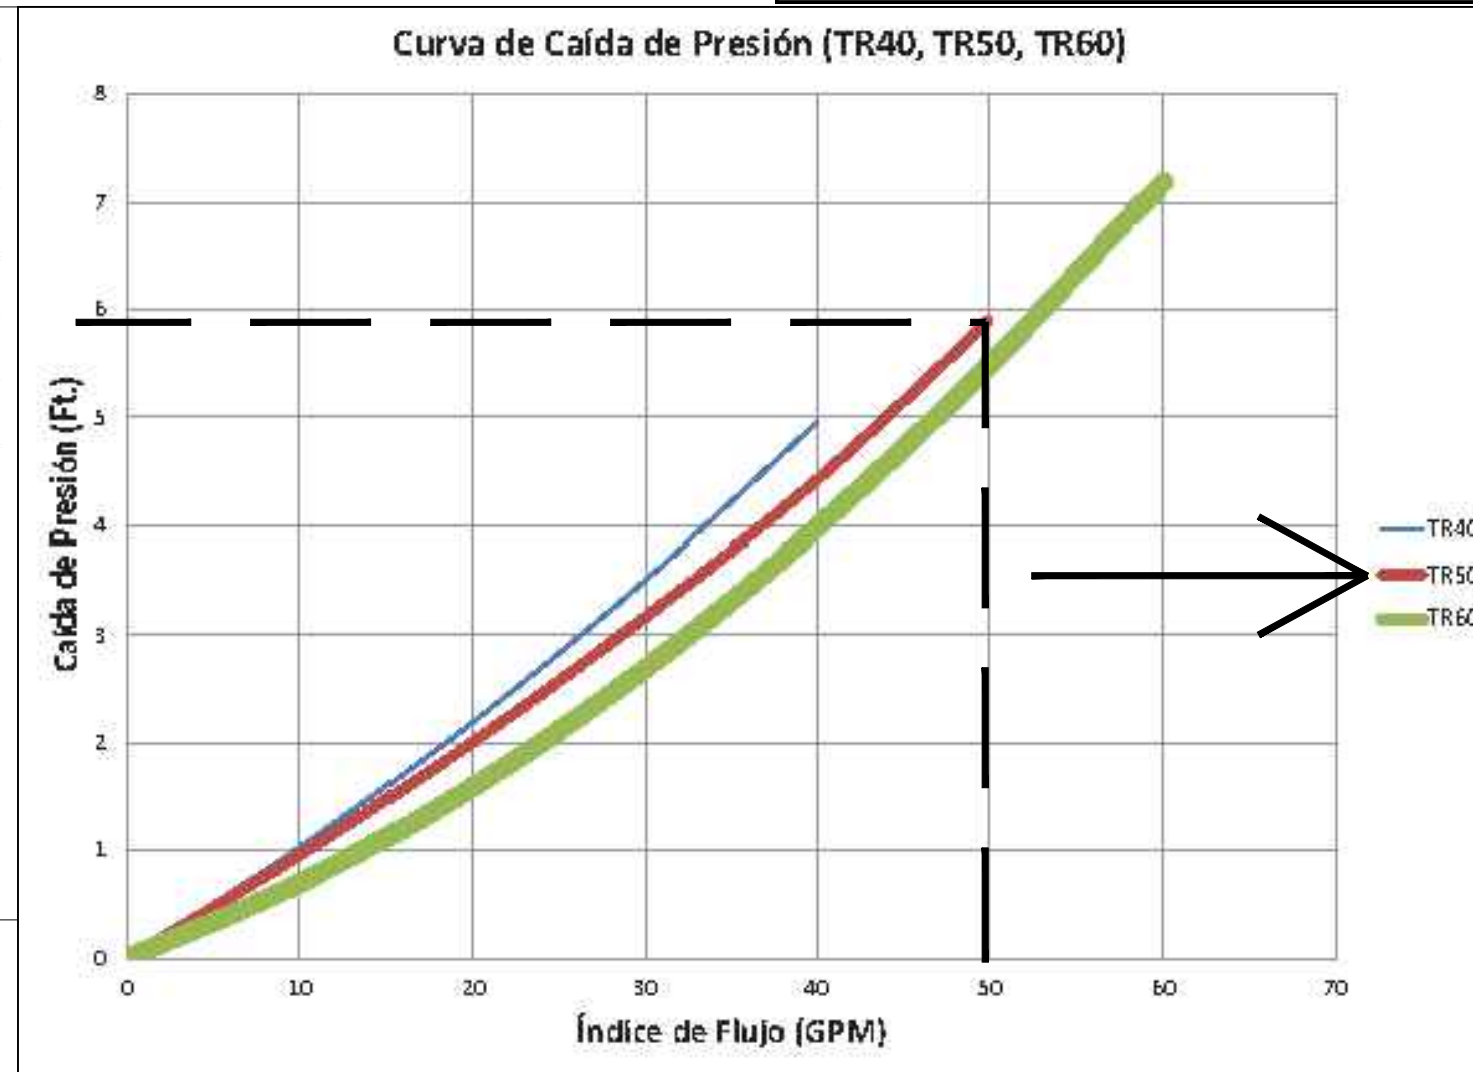


4 PL-1.2 SCALE: NTS

## Head Loss Curves

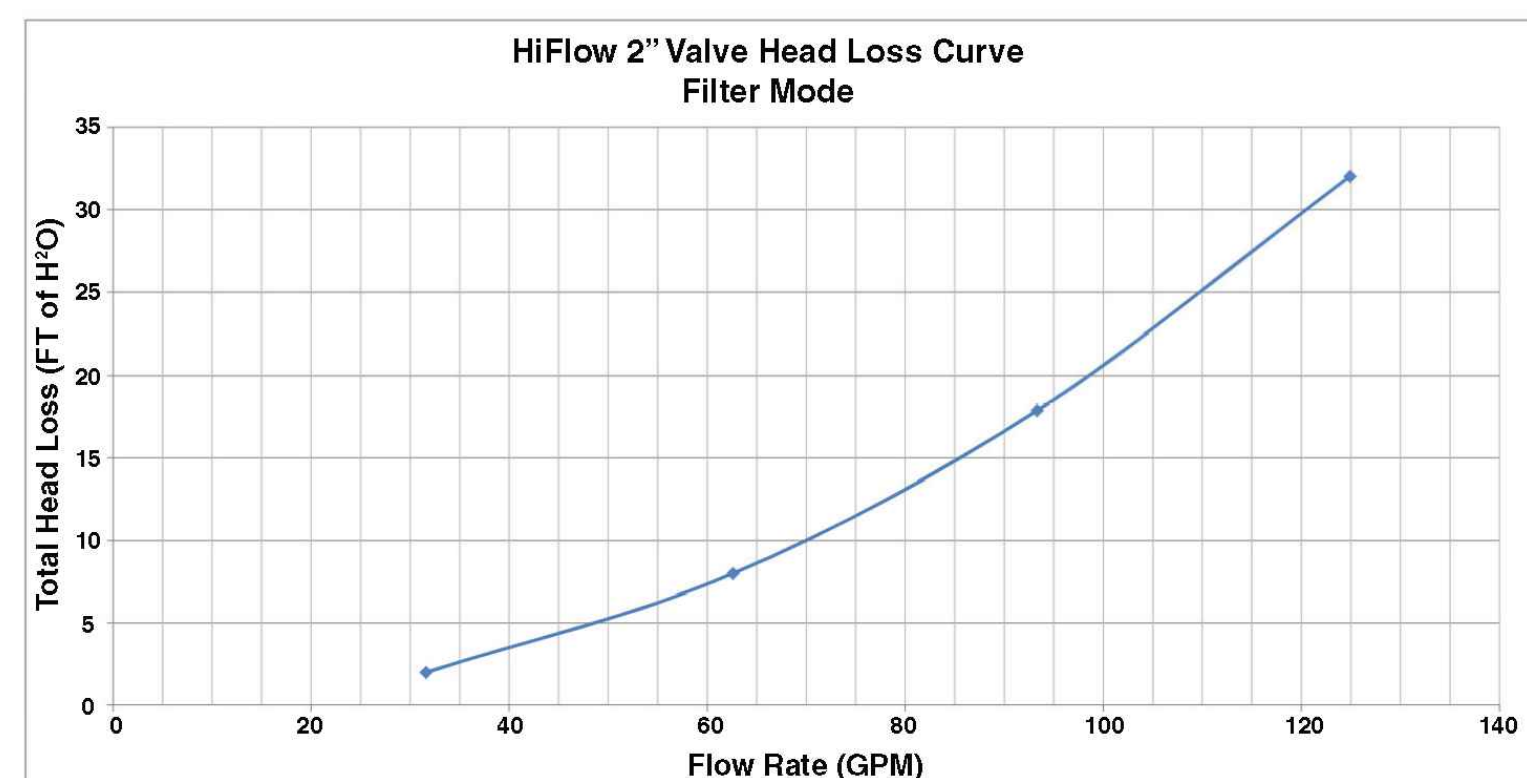


5 PL-1.2 SCALE: NTS

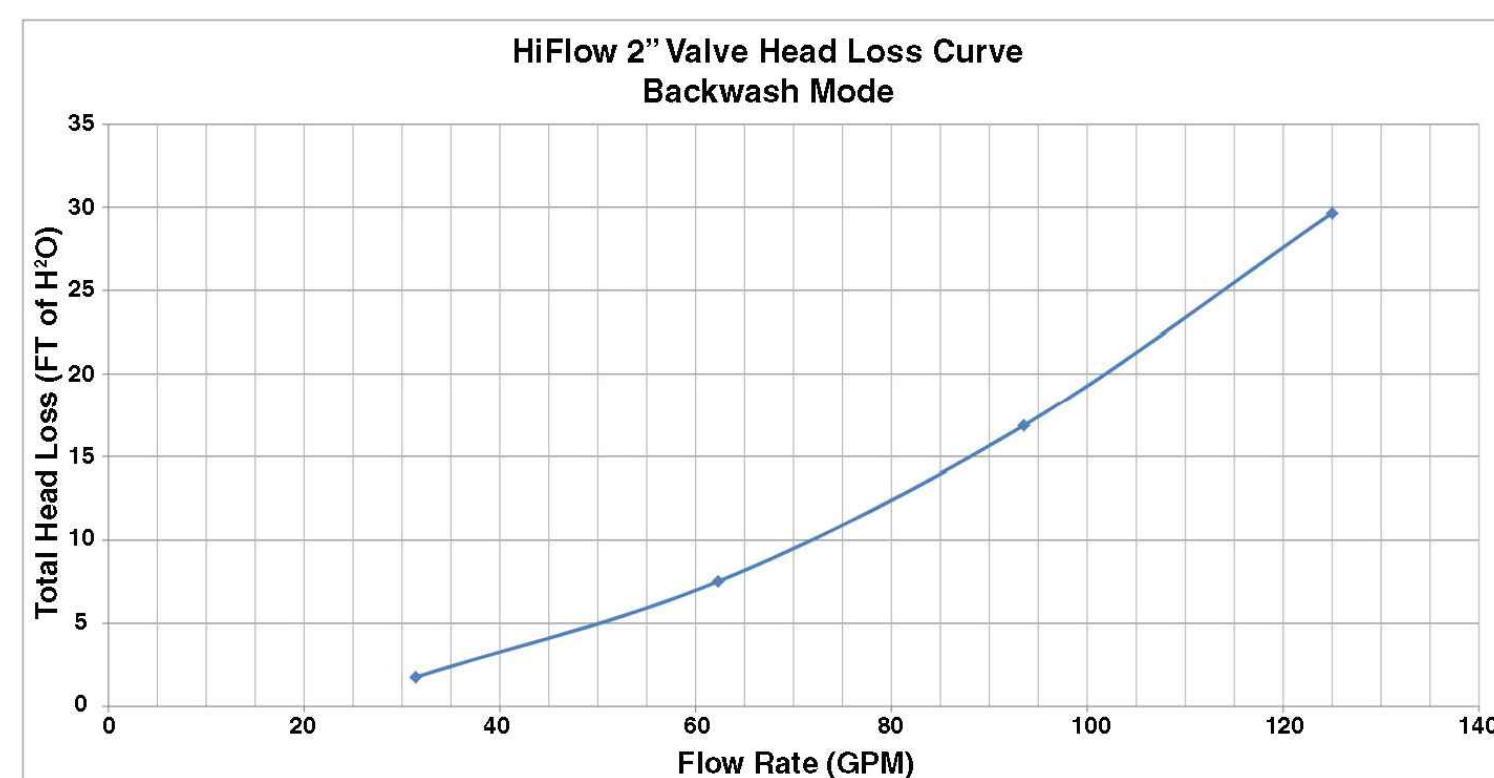

5 PL-1.2 SCALE: NTS

## INTELLIBRITE 5G WHITE LED COMMERCIAL WHITE LIGHTING

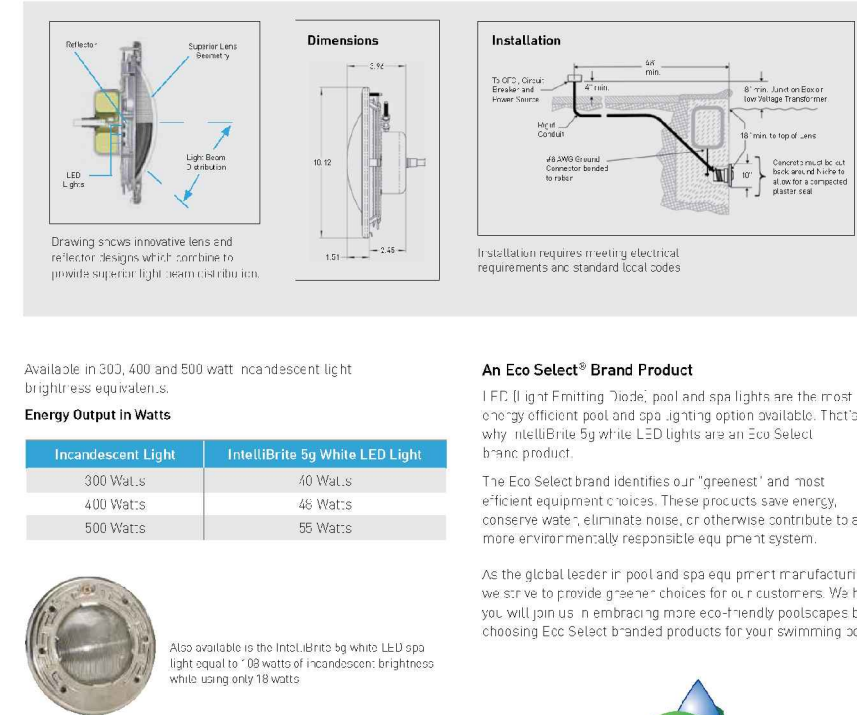

Available in 300, 400 and 500 watt incandescent light and 300 watt LED light.


**Energy Output in Watts**

Incandescent Light	Energy Output in Watts
300 Watt	300 Watts
400 Watt	400 Watts
500 Watt	500 Watts


The Eco Select brand identifies our "greenest" and "most" energy efficient products. These products save energy, conserve water, eliminate noise, or otherwise contribute to a more environmentally responsible way of life.

As the global leader in pool and spa equipment, we are committed to providing the best products for our customers. We hope you will partner with IntelliBrite 5G in your pool and spa system.

**6 PL-1.2 SCALE: NTS**

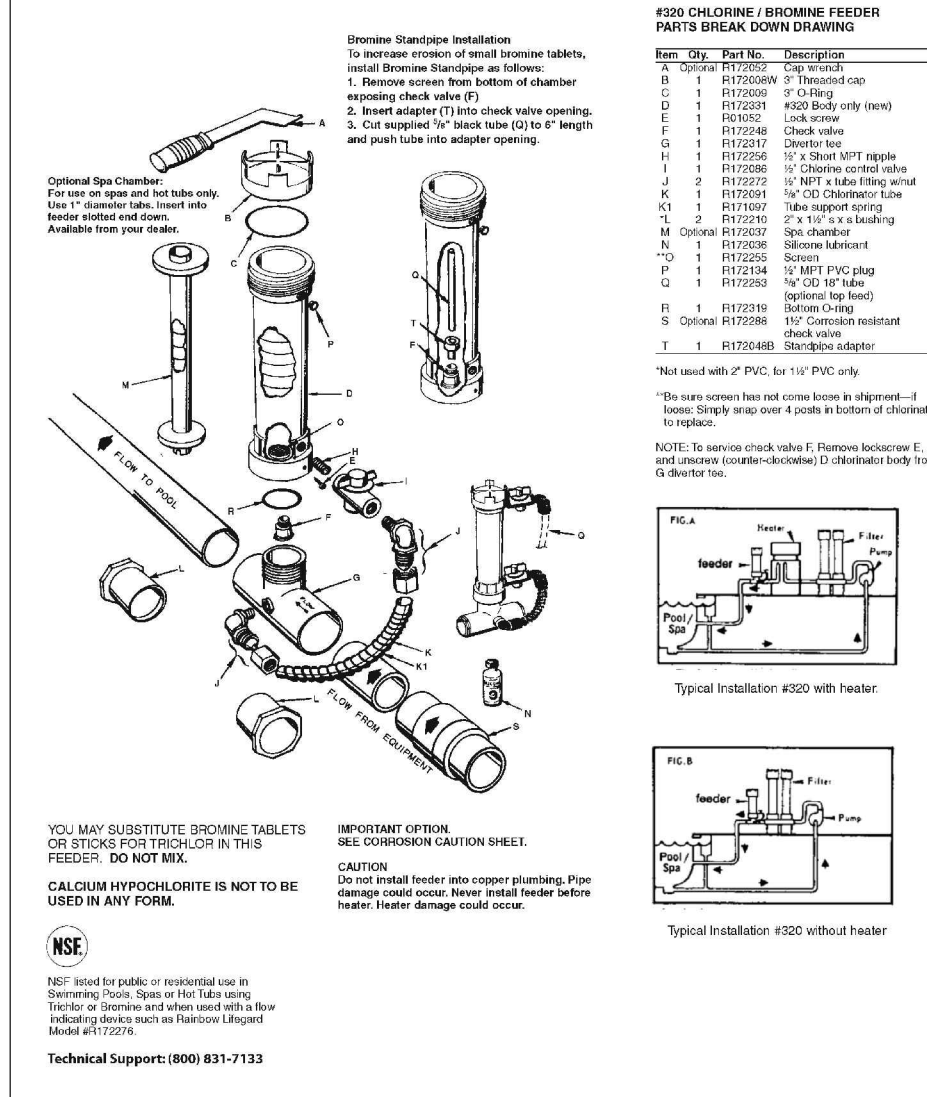

**7 PL-1.2 SCALE: NTS**

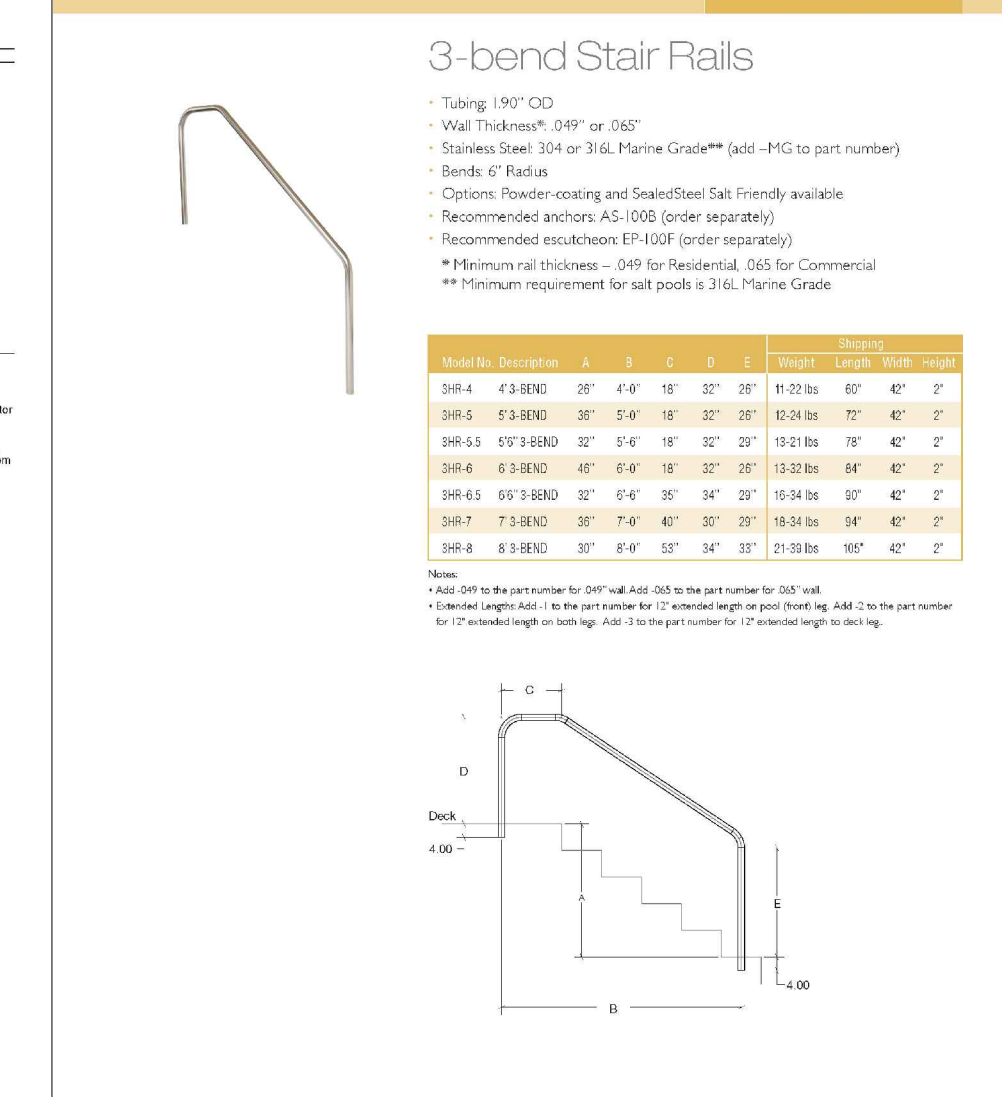

**8 PL-1.2 SCALE: NTS**

**LAKWOOD MANOR APARTMENTS**  
LAKE AVENUE  
METAIRIE, LA.

Copyright 2015 Rotolo Consultants Inc.  
These drawings or parts thereof, may not be reproduced in any form, by any method, for any purpose, without prior written consent from Rotolo Consultants Inc.  
Contact: Rod Rotolo 985-643-2427  
Project No: 82-1480-LA

No.	Date:	Description:
01	5-27-2015	REVISIONS PER BOH LTR

Date: 3/17/2015  
Drawn: TJH  
Checked: MR  
Sheet Title:

**PERFORMANCE CURVES AND POOL SYSTEM SCHEMATIC**

Drawing No.

**PL-1.2**  
Sheet No.  
4 of 6