



1 EXISTING WALL AT HALLWAY 111
SCALE: 3/8" = 1'-0"

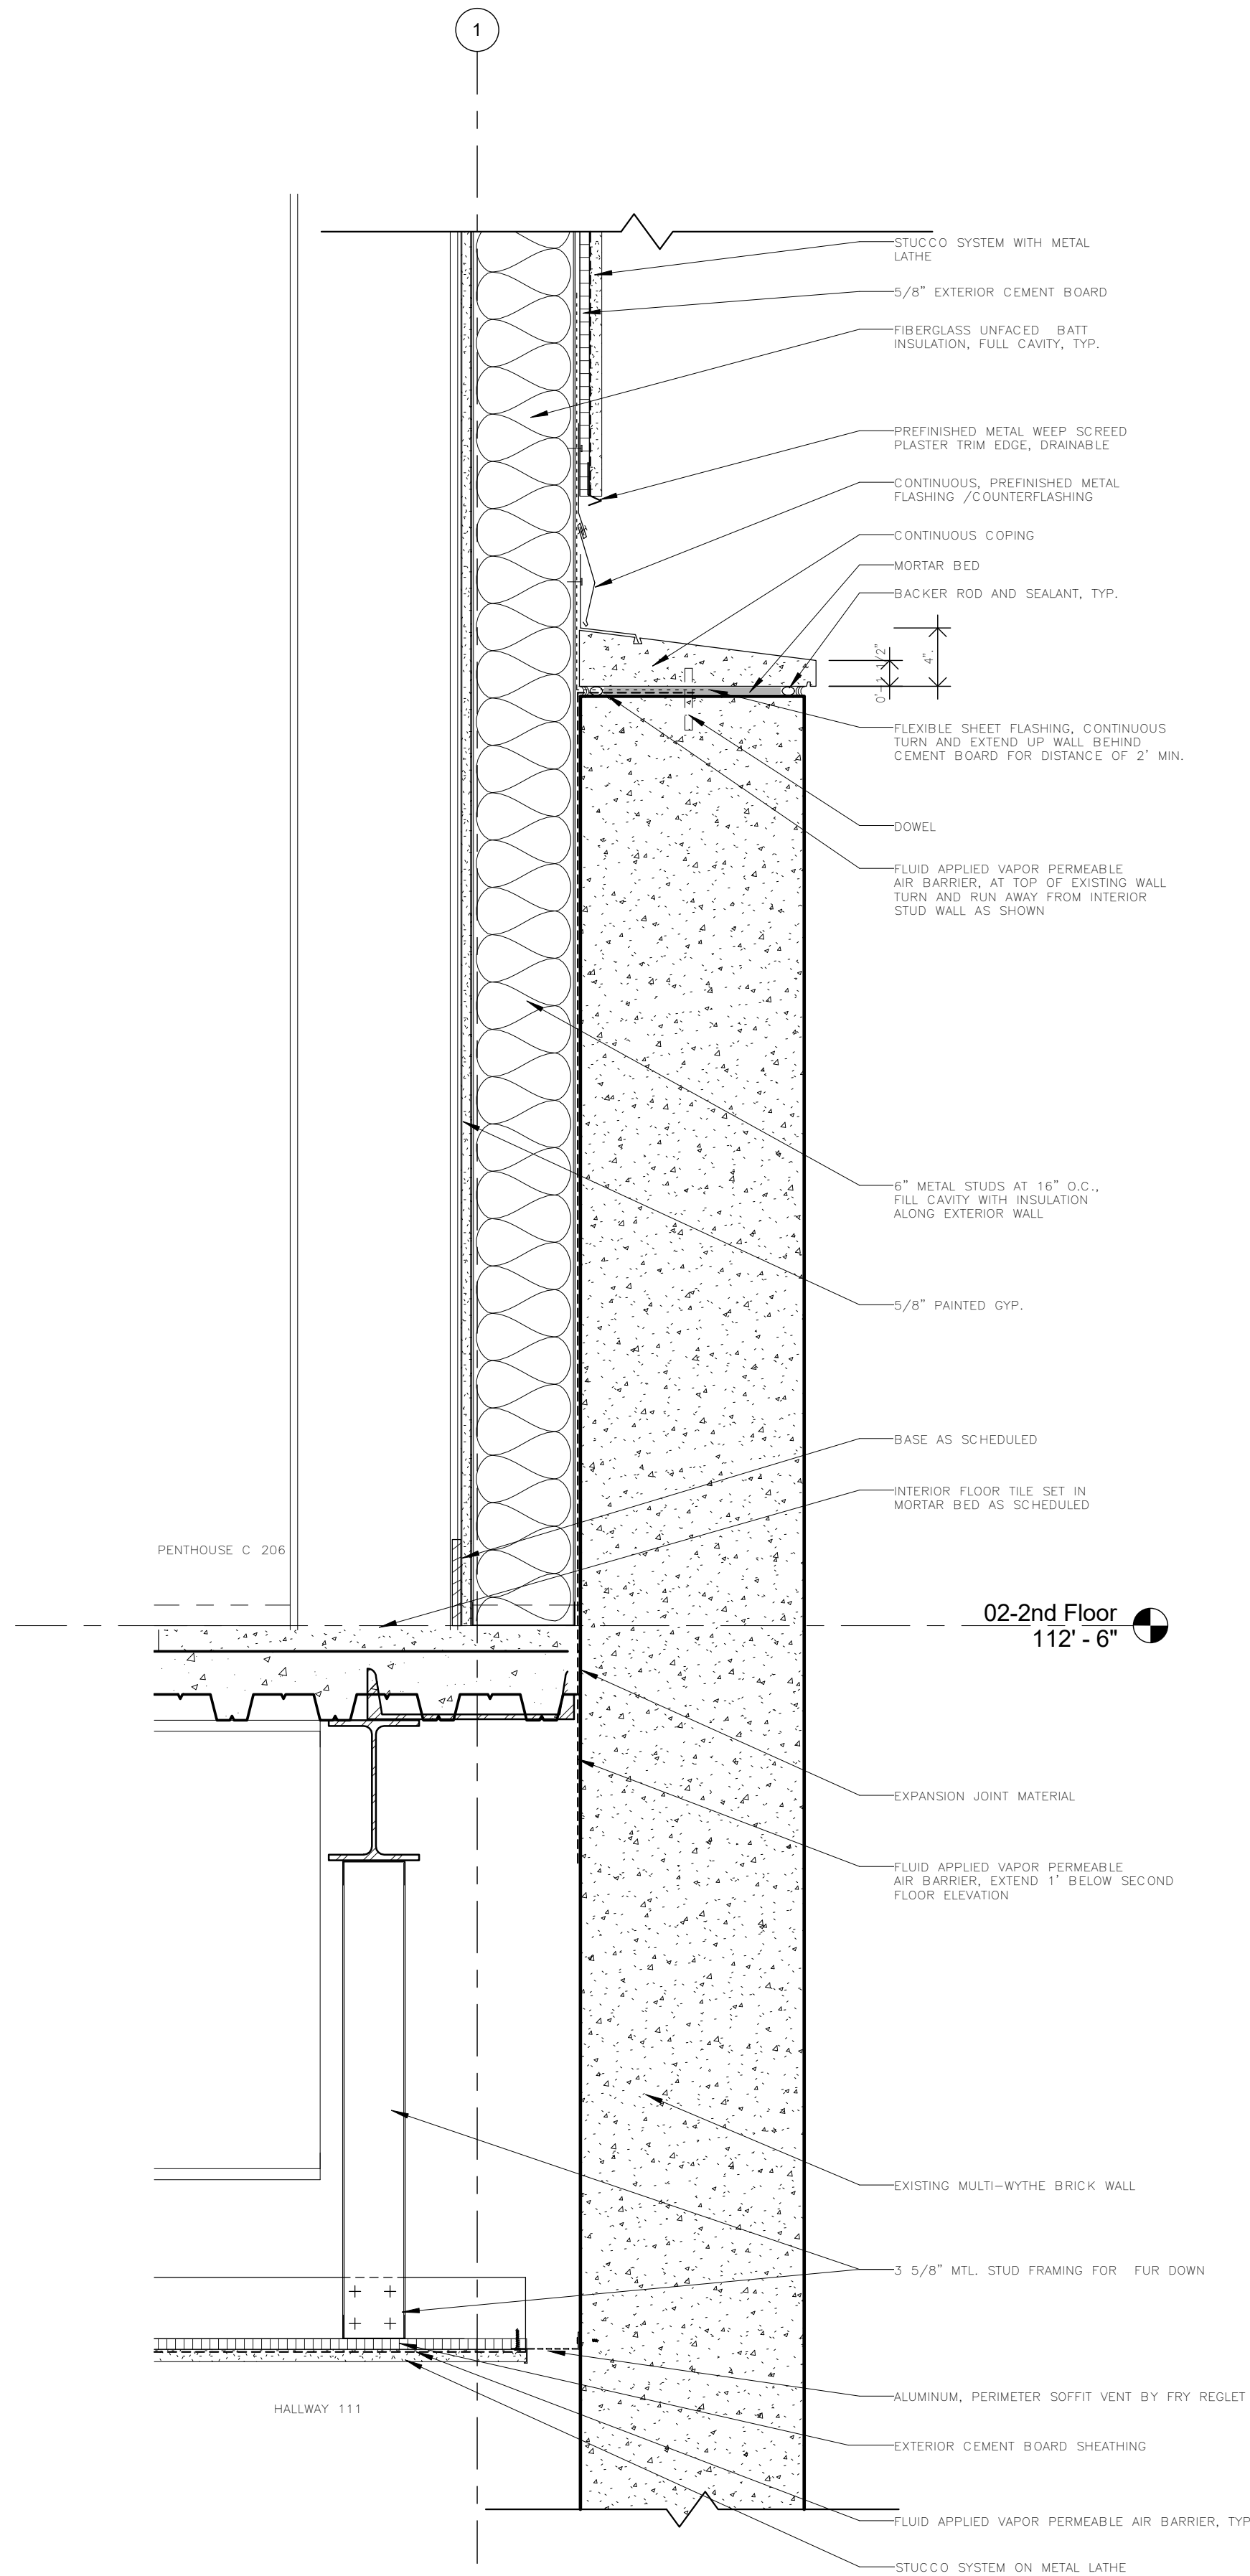

2 HALLWAY 111 AND PENTHOUSE 206 AT EXISTING WALL
SCALE: 1 1/2" = 1'-0"

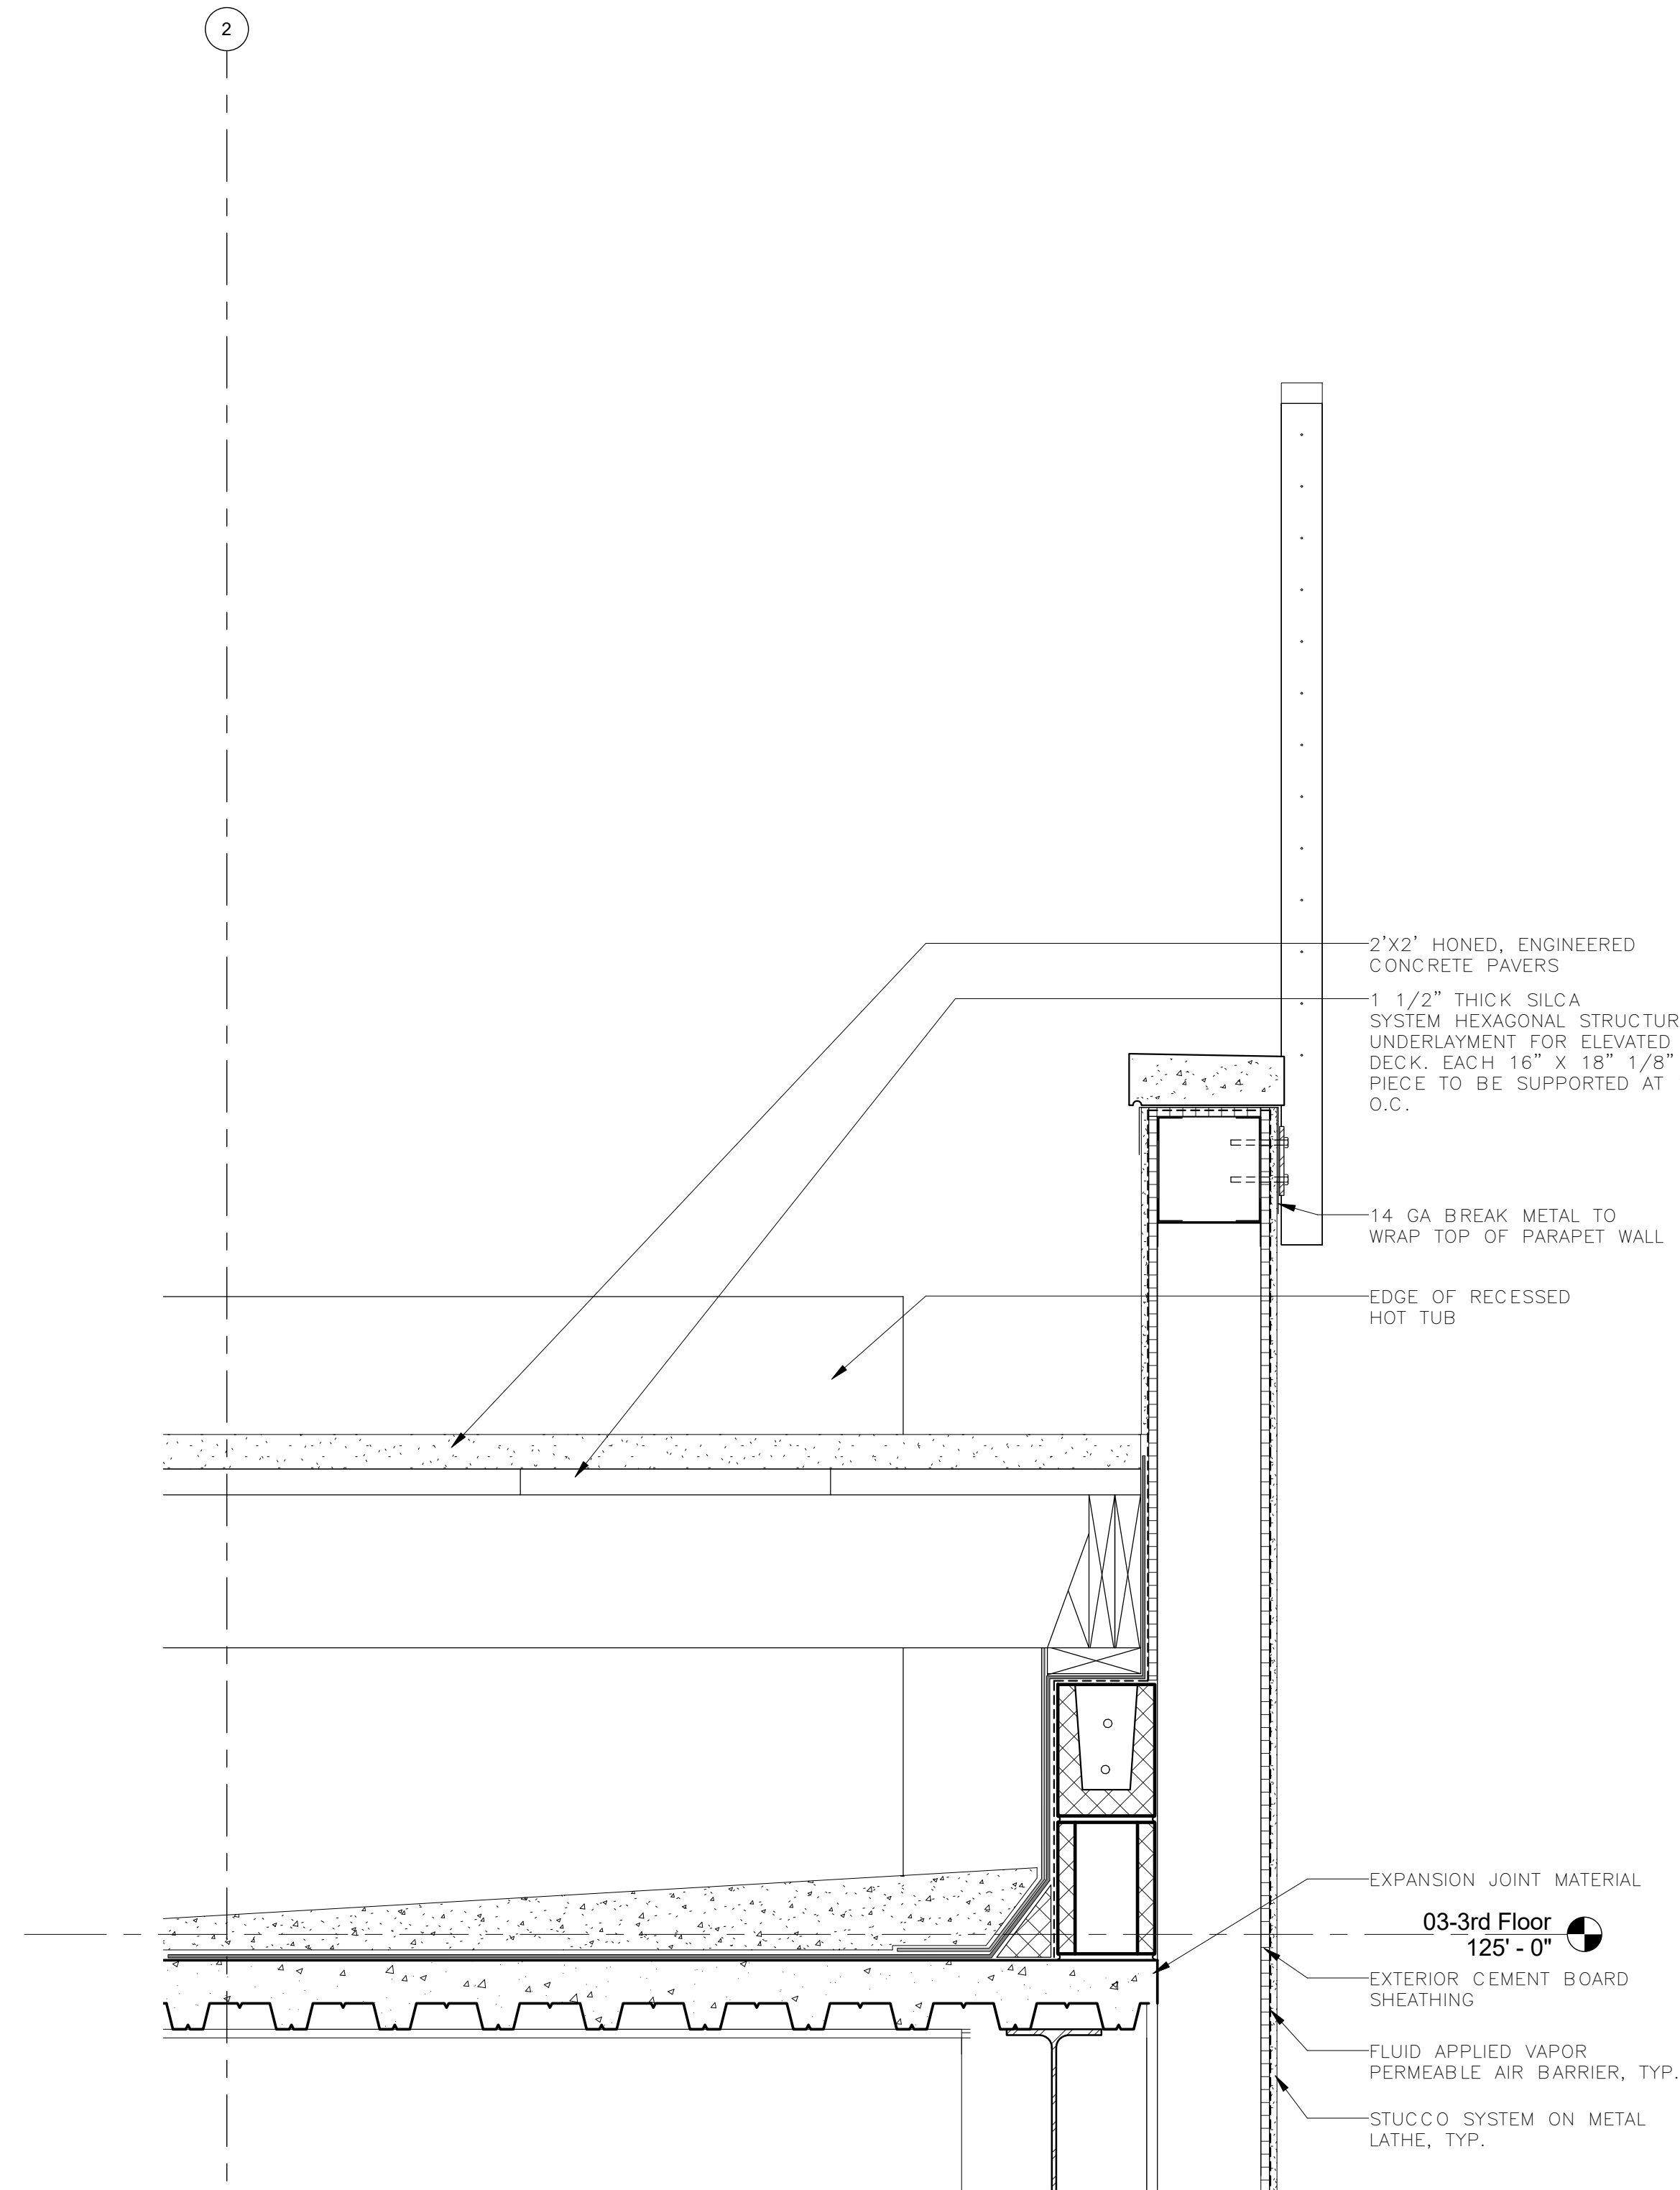

3 POOL DECK
SCALE: 1 1/2" = 1'-0"

REVISION HISTORY					
NO.	DATE	DESCRIPTION	DESIGNED	DRAWN	CHECKED
1	06/20/16	SCHEMATIC DESIGN			
2	07/14/16	DESIGN DEVELOPMENT			
3	08/19/16	FOUNDATION PERMIT			
4	09/30/16	VOC PERMIT REVIEW			