



REVISION HISTORY					
NO.	DATE	DESCRIPTION	DESIGNED	CHECKED	APPROVED
1	06/20/16	SCHEMATIC DESIGN			
2	07/14/16	DESIGN DEVELOPMENT			
3	08/26/16	FOUNDATION PERMIT SET			
4	09/16/16	PROGRESS SET			
5	09/27/16	PERMIT SET			


THIRD FLOOR  
TEMPORARY SHORING  
PLAN  
PROJECT#: 1435  
PHASE: DD  
DRAFTER: Author  
CHECKER: Checker  
SCALE: AS NOTED  
ISSUED: 08-26-16  
SHEET#:  
**S903**

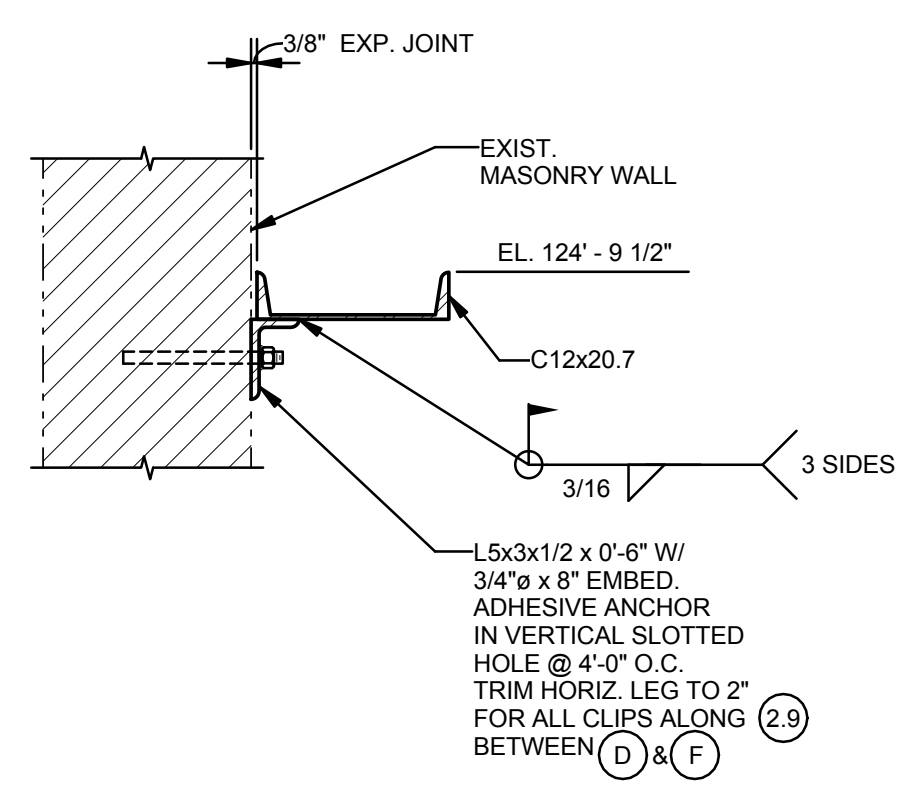


2 SECTION  
S903 1" = 1'-0"

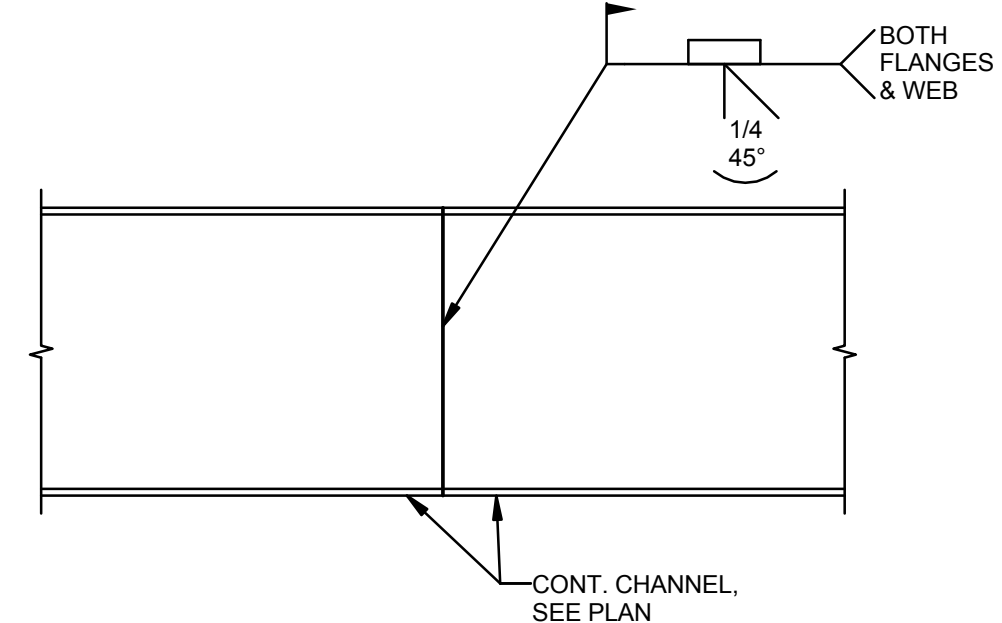

3 DETAIL-TYPICAL FIELD SPLICE  
S903 1 1/2" = 1'-0"

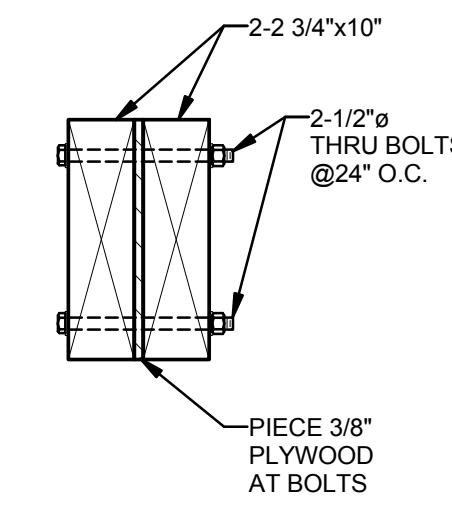


4 SECTION  
S903 1 1/2" = 1'-0"

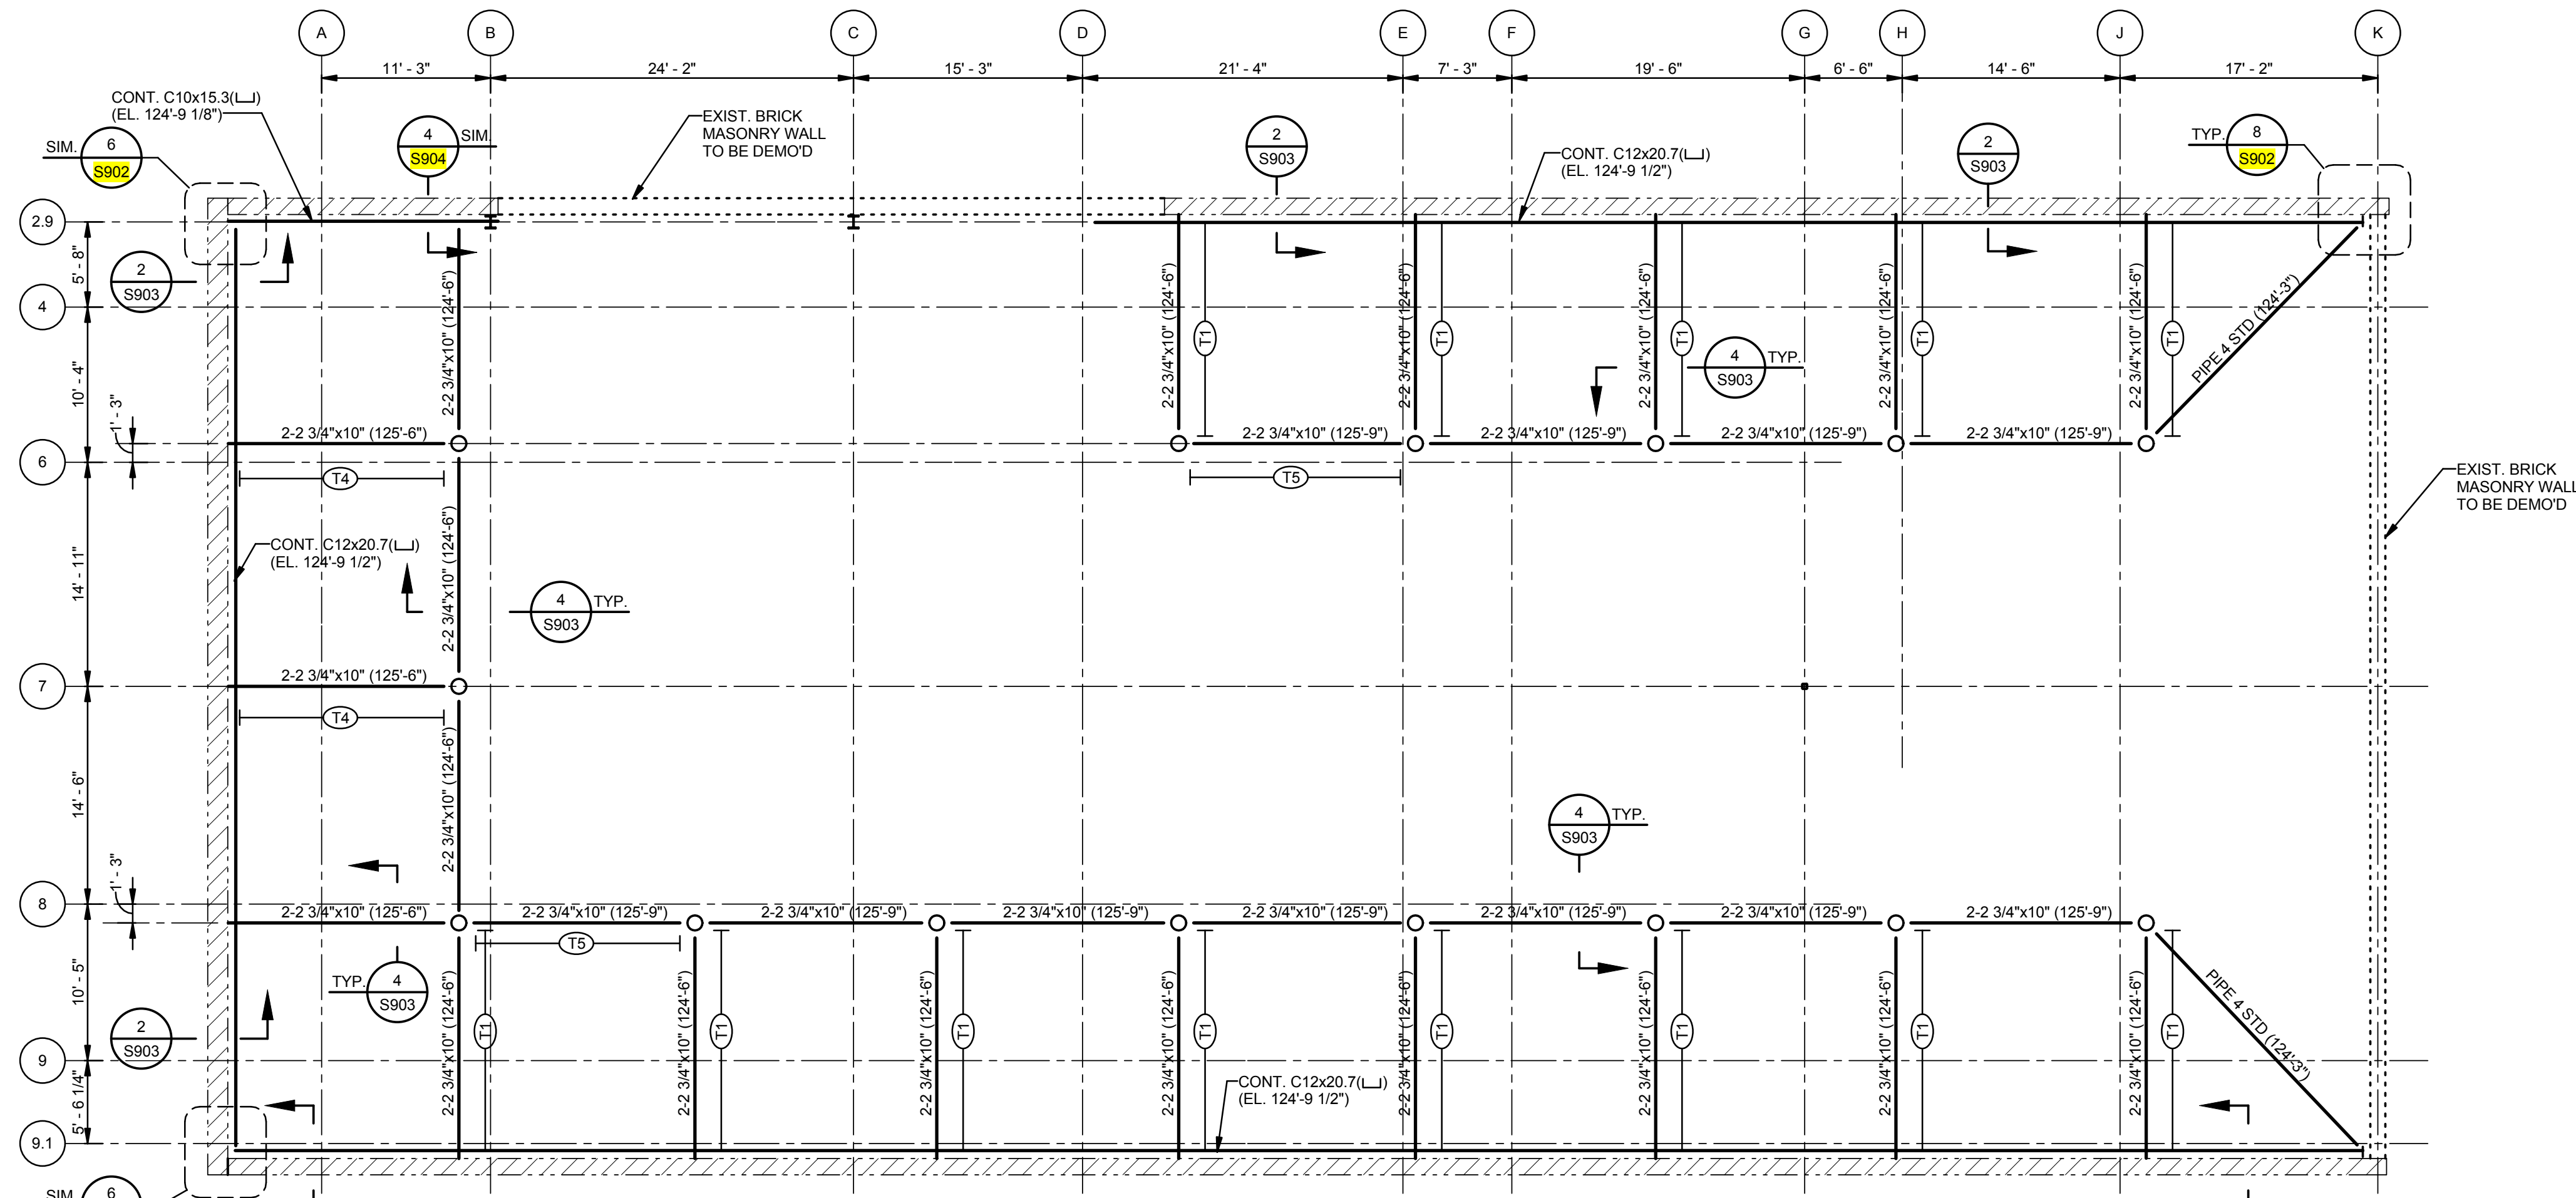


PLAN NOTES: UNLESS NOTED OTHERWISE:  
1. (T1) - INDICATES TEMPORARY BRACE TYPE "T1", SEE ELEVATIONS ON S901 & S904.  
2. CONT C10's & C12's MAY BE FIELD SPLICED AT CONTRACTOR'S OPTION. SPLICE LOCATIONS TO BE SHOWN ON SHOP DRAWINGS. SEE DETAIL 3/S903.  
3. IT WILL BE ACCEPTABLE TO SUBSTITUTE 4-1 1/2"x10" FOR 2-2 3/4"x10" WOOD MEMBERS.


1 THIRD FLOOR TEMPORARY SHORING PLAN  
S903 1/8" = 1'-0"

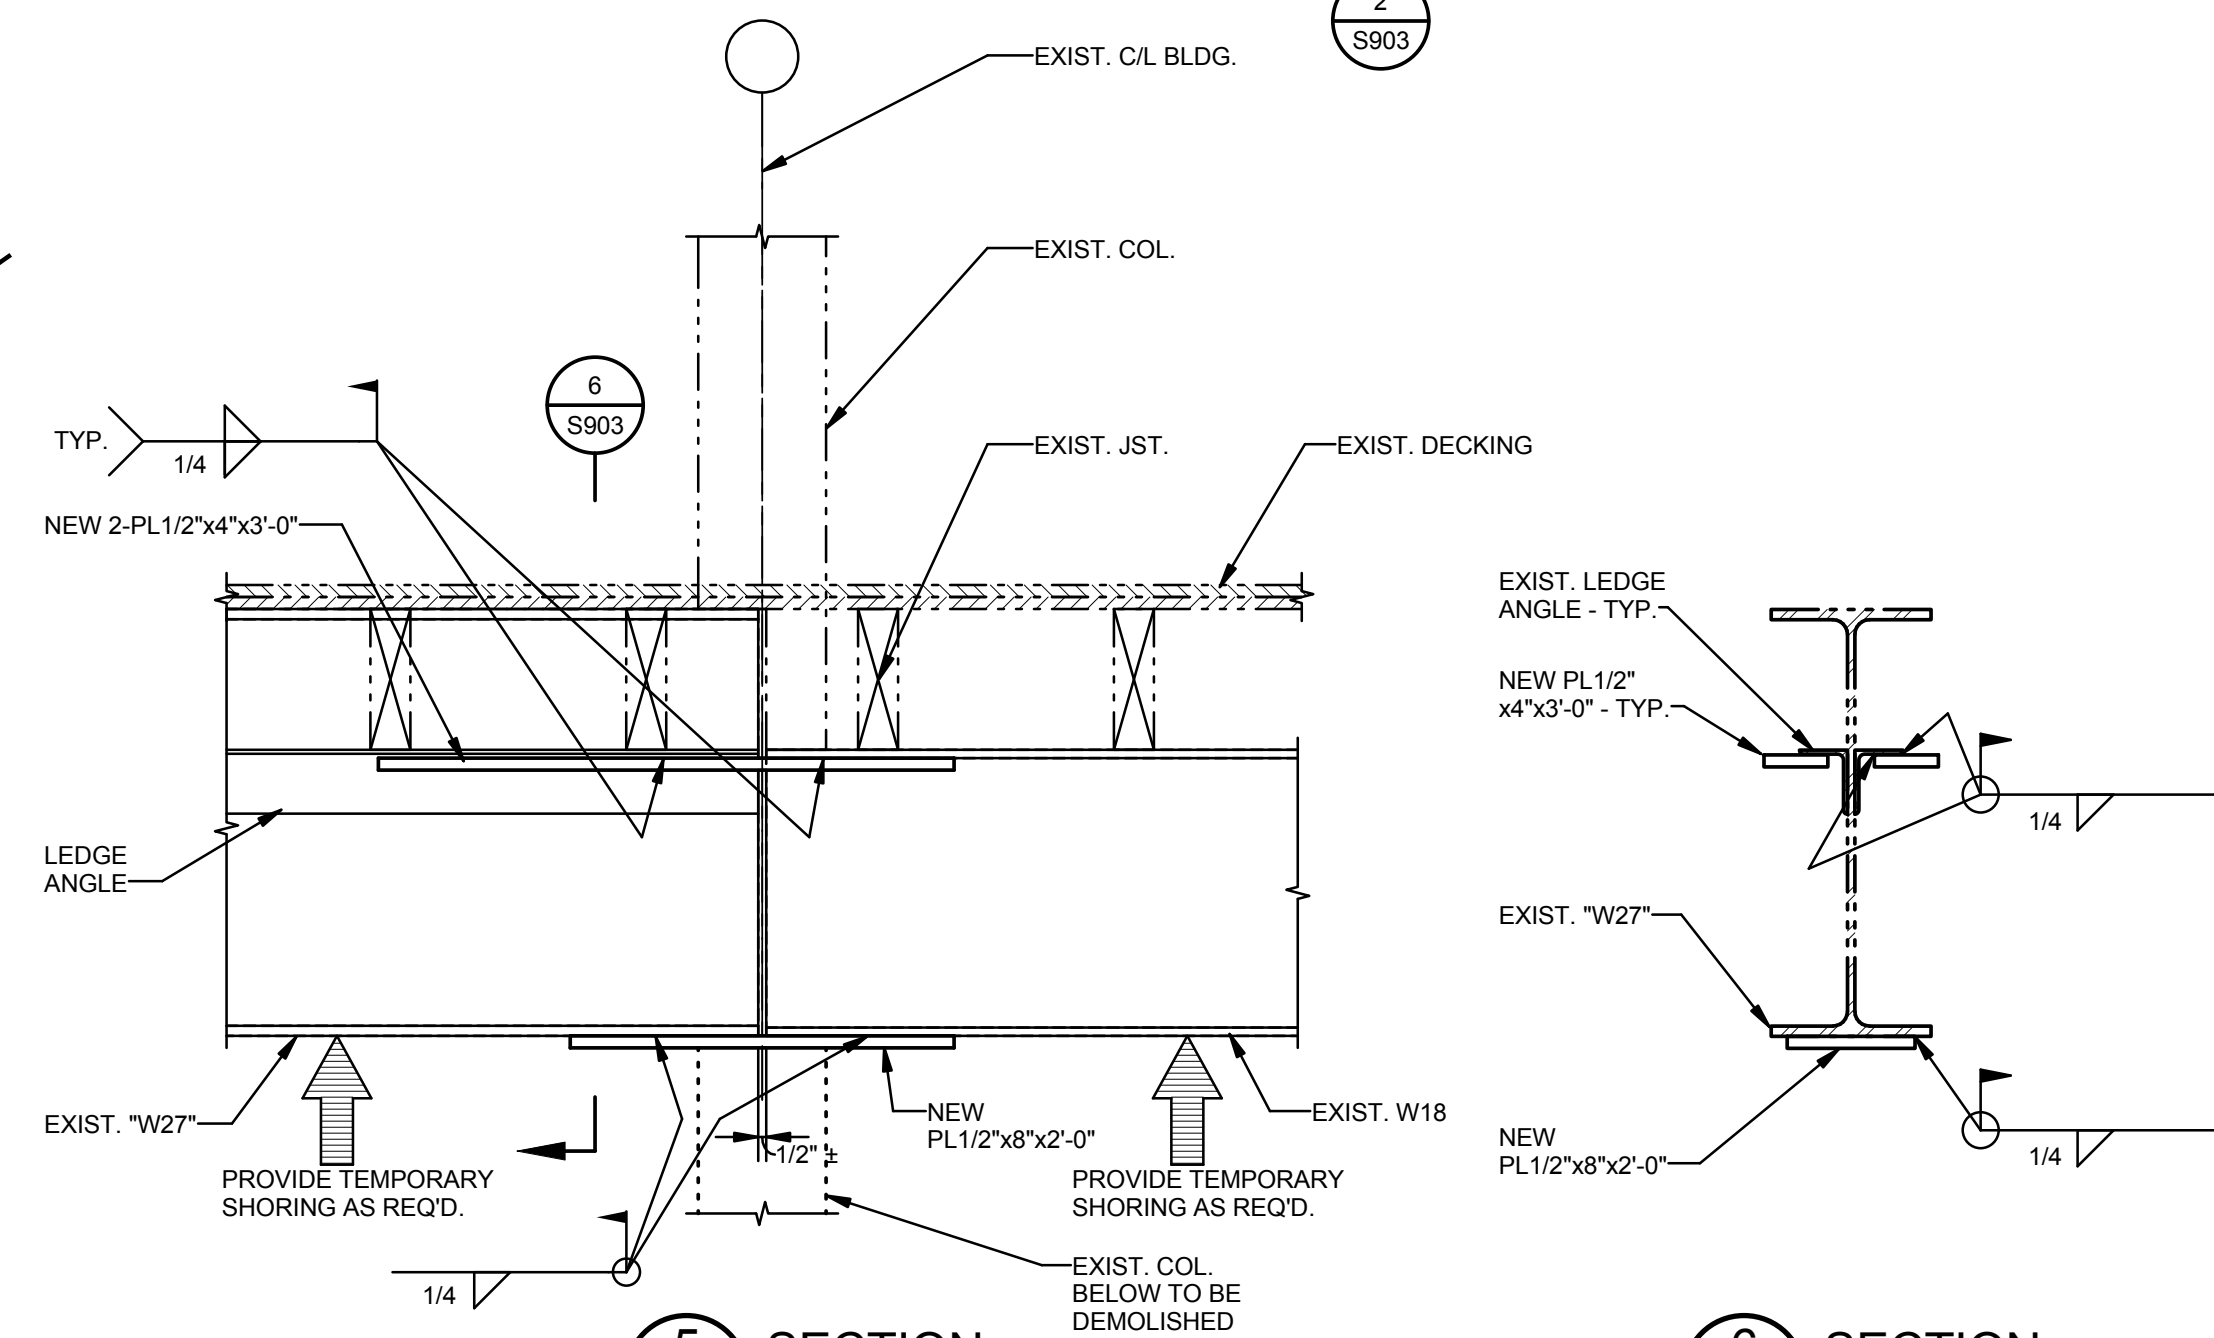

5 SECTION  
S903 1" = 1'-0"

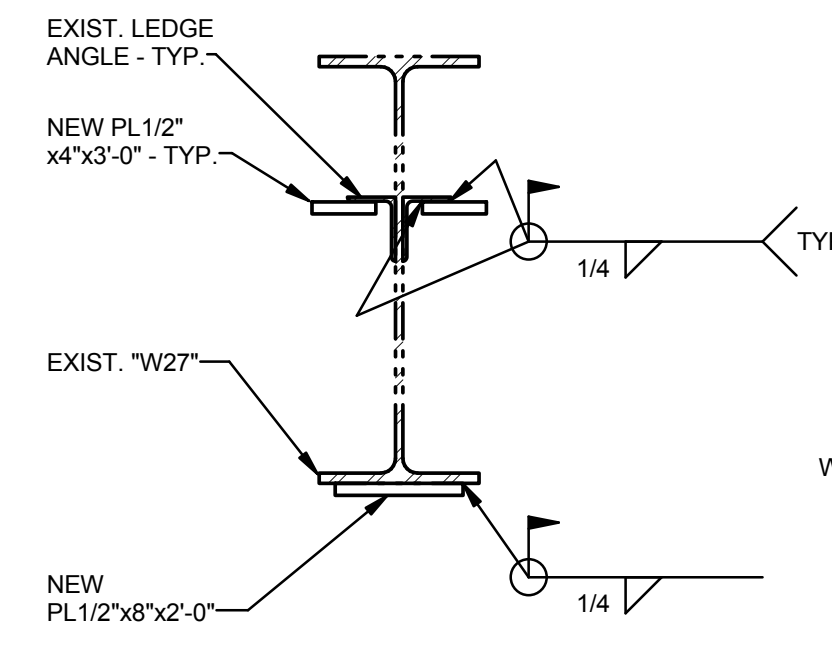

6 SECTION  
S903 1" = 1'-0"

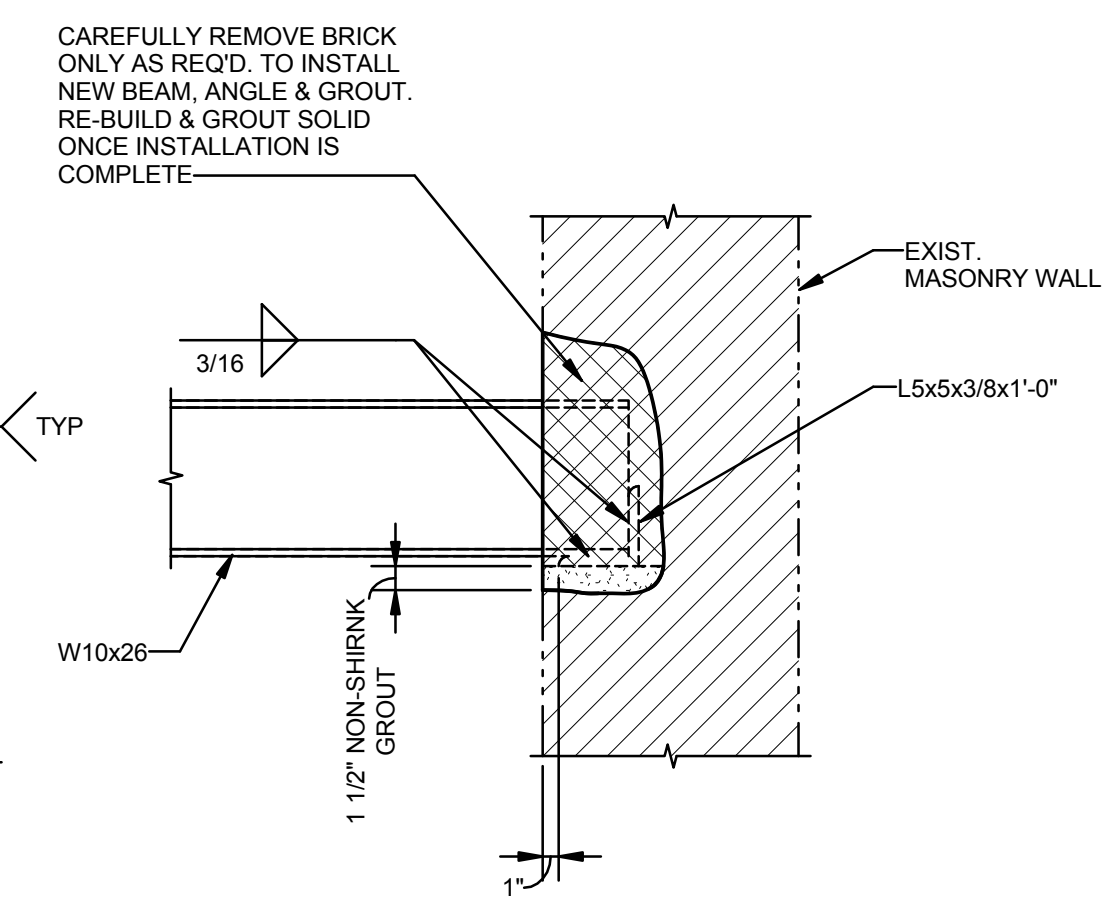

7 SECTION  
S903 1" = 1'-0"