


## ACCESS CONTROL SYMBOL LEGEND

- OL** = OFF LINE DOORS WITH PERSONA MDL VPC-6055
- CR** = MAG Stripe Card Reader  
HID MAG STRIE READER  
WP6445
- PB** = PUSH BUTTON (BY OTHERS)
- PD** = POWER DOOR OPERATOR (BY OTHERS)
- ES** = ELECTRIC STRIKE H.E.S. 9600
- EL** = ELECTRIC RELEASE LEVER - SECURITECH  
# EDTG20 D13 V1A 630 RHR
- EH** = ELECTRIC HENGE - MCKINNEY  
#TA2714GC 4 1/2 X 4 1/2 626 - 4 WIRE HINGE
- DP** = DOOR POSITION SWITCH - GIR 20RST (SENSOR)
- J** = JUNCTION BOX

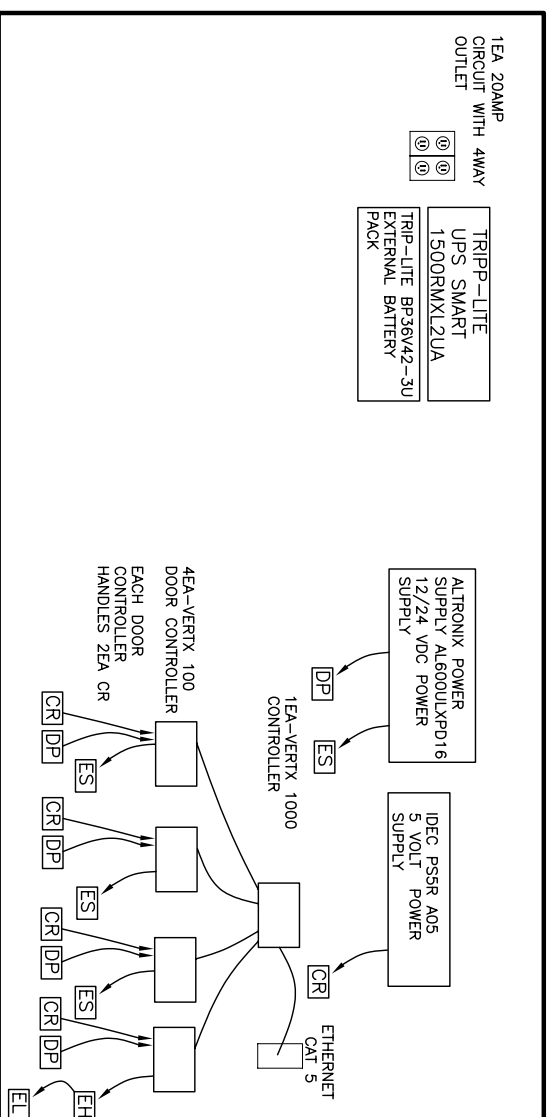

## BLDG 401A-RM 104 EQUIPMENT ELEVATION