

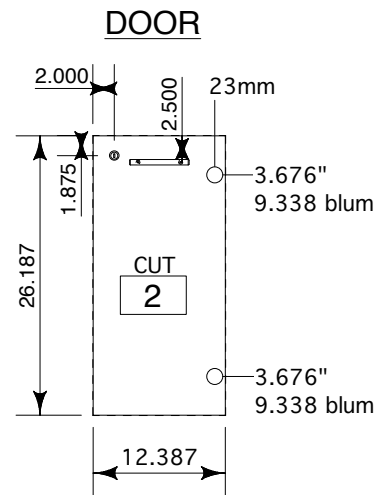
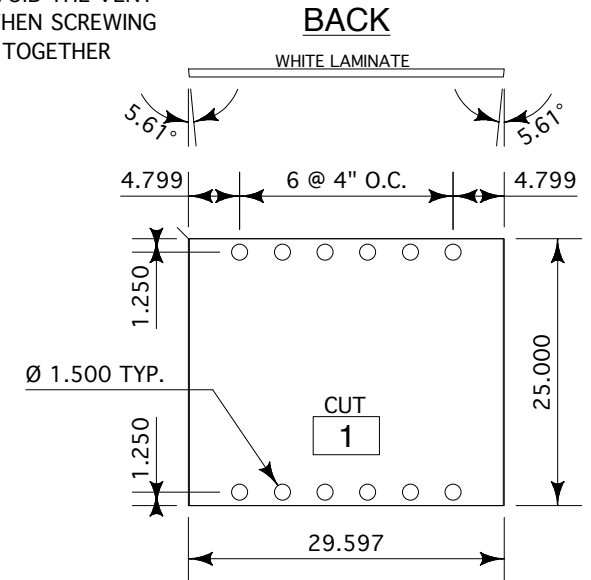


NOTE: AVOID THE VENT HOLES WHEN SCREWING CABINET TOGETHER

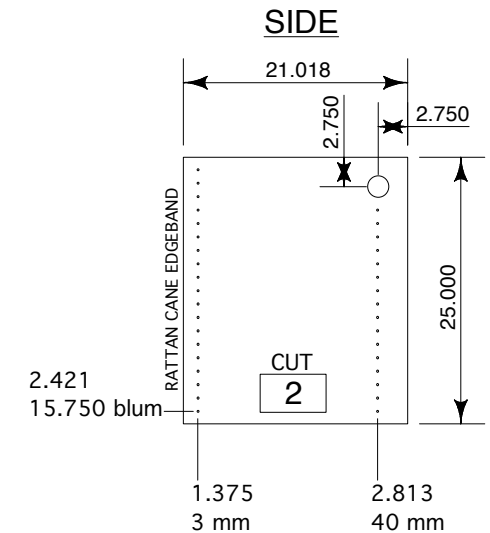

BOX END EXTENSIONS

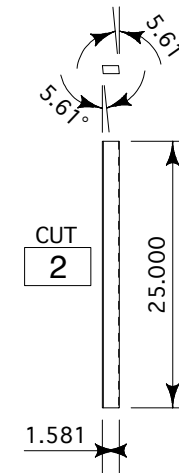

PART	MATERIAL	FINISH	NOTES
CABINETS	3/4" BLACK MELAMINE	RATTAN CANE LAM AS SPECIFIED	EDGBAND AS SPECIFIED
DOORS	3/4" MDF	RATTAN CANE LAM AS SPECIFIED	RATTAN CANE EB ALL EDGES
CABINET BACK	3/4" BLACK MELAMINE	LAYUP ONE SIDE WHITE	
BOX END EXTENSIONS	3/4" WHITE MELAMINE		

STANDARD CABINET

SERVICE DESK W/ LIGHTED FACADE

METAIRIE

WADSWORTH DESIGN

03/03/2010