



## LIGHTED PANEL FRAME

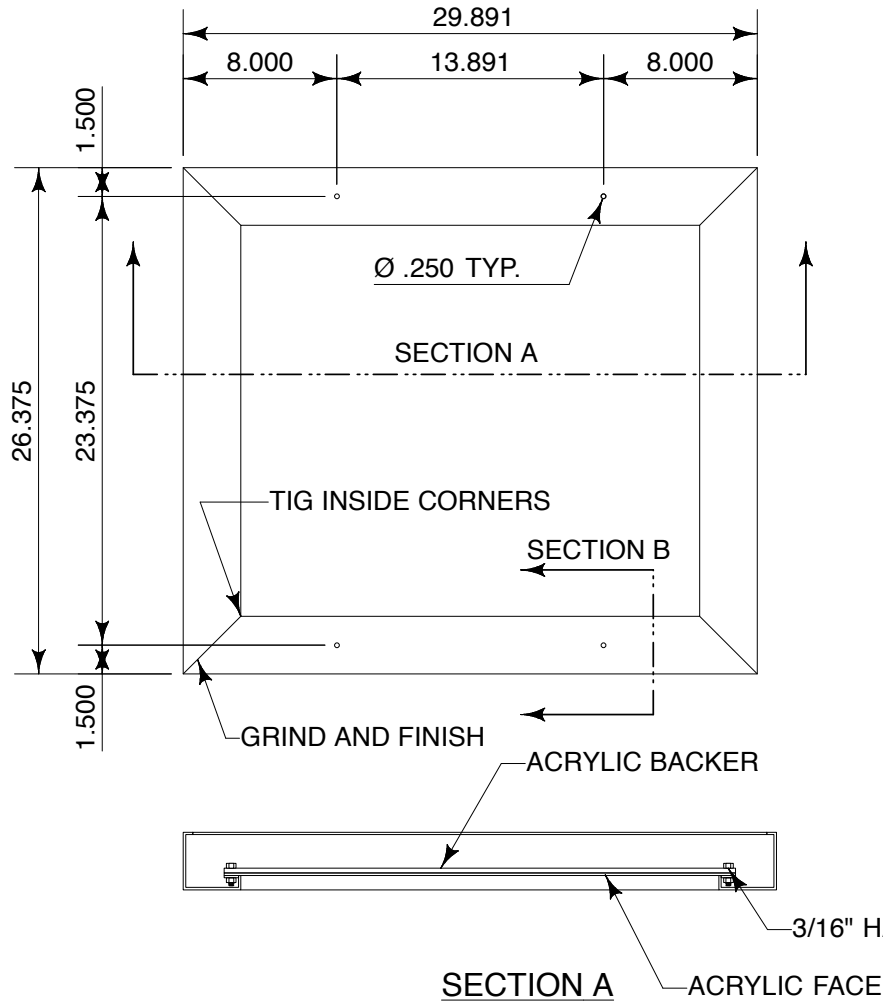

## ACRYLIC PANEL SIZES

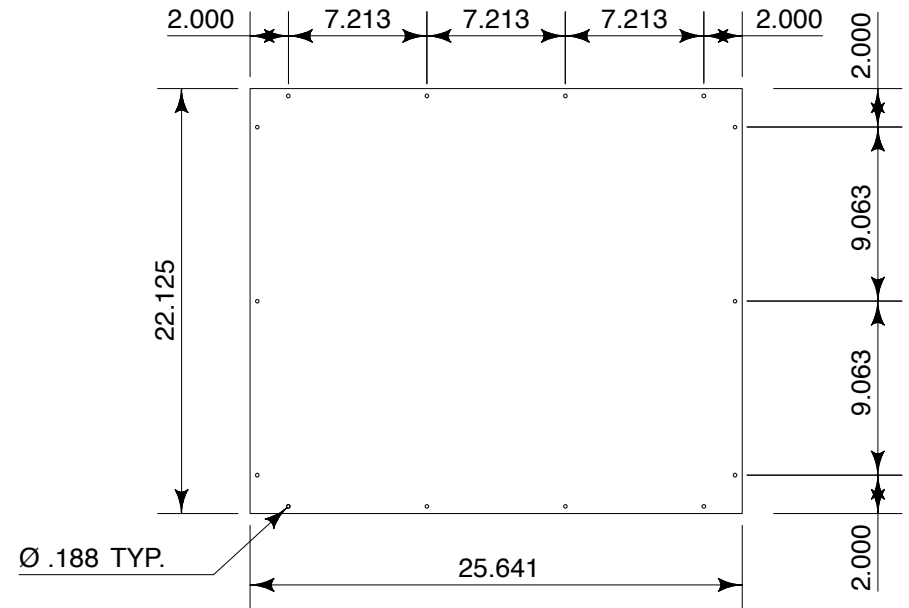

## TYPICAL LIGHTED PANEL

SERVICE DESK W/ LIGHTED FACADE

PART	MATERIAL	FINISH	NOTES
LIGHT BOXES	3" SQUARE TUBE	POWDERCOAT SILVER	
ALUMINUM SPACERS	3/4" ROD	MEASURE TO FIT	DRILL AND TAP FOR 1/4-20
ACRYLIC FACE	1/8" OF CLEAR WHITE ACRYLIC		
ACRYLIC BACKER	1/4" OF 2447 (MILKY WHITE)		

METAIRIE

WADSWORTH DESIGN

03/03/2010